


REVISIONS

NOTES

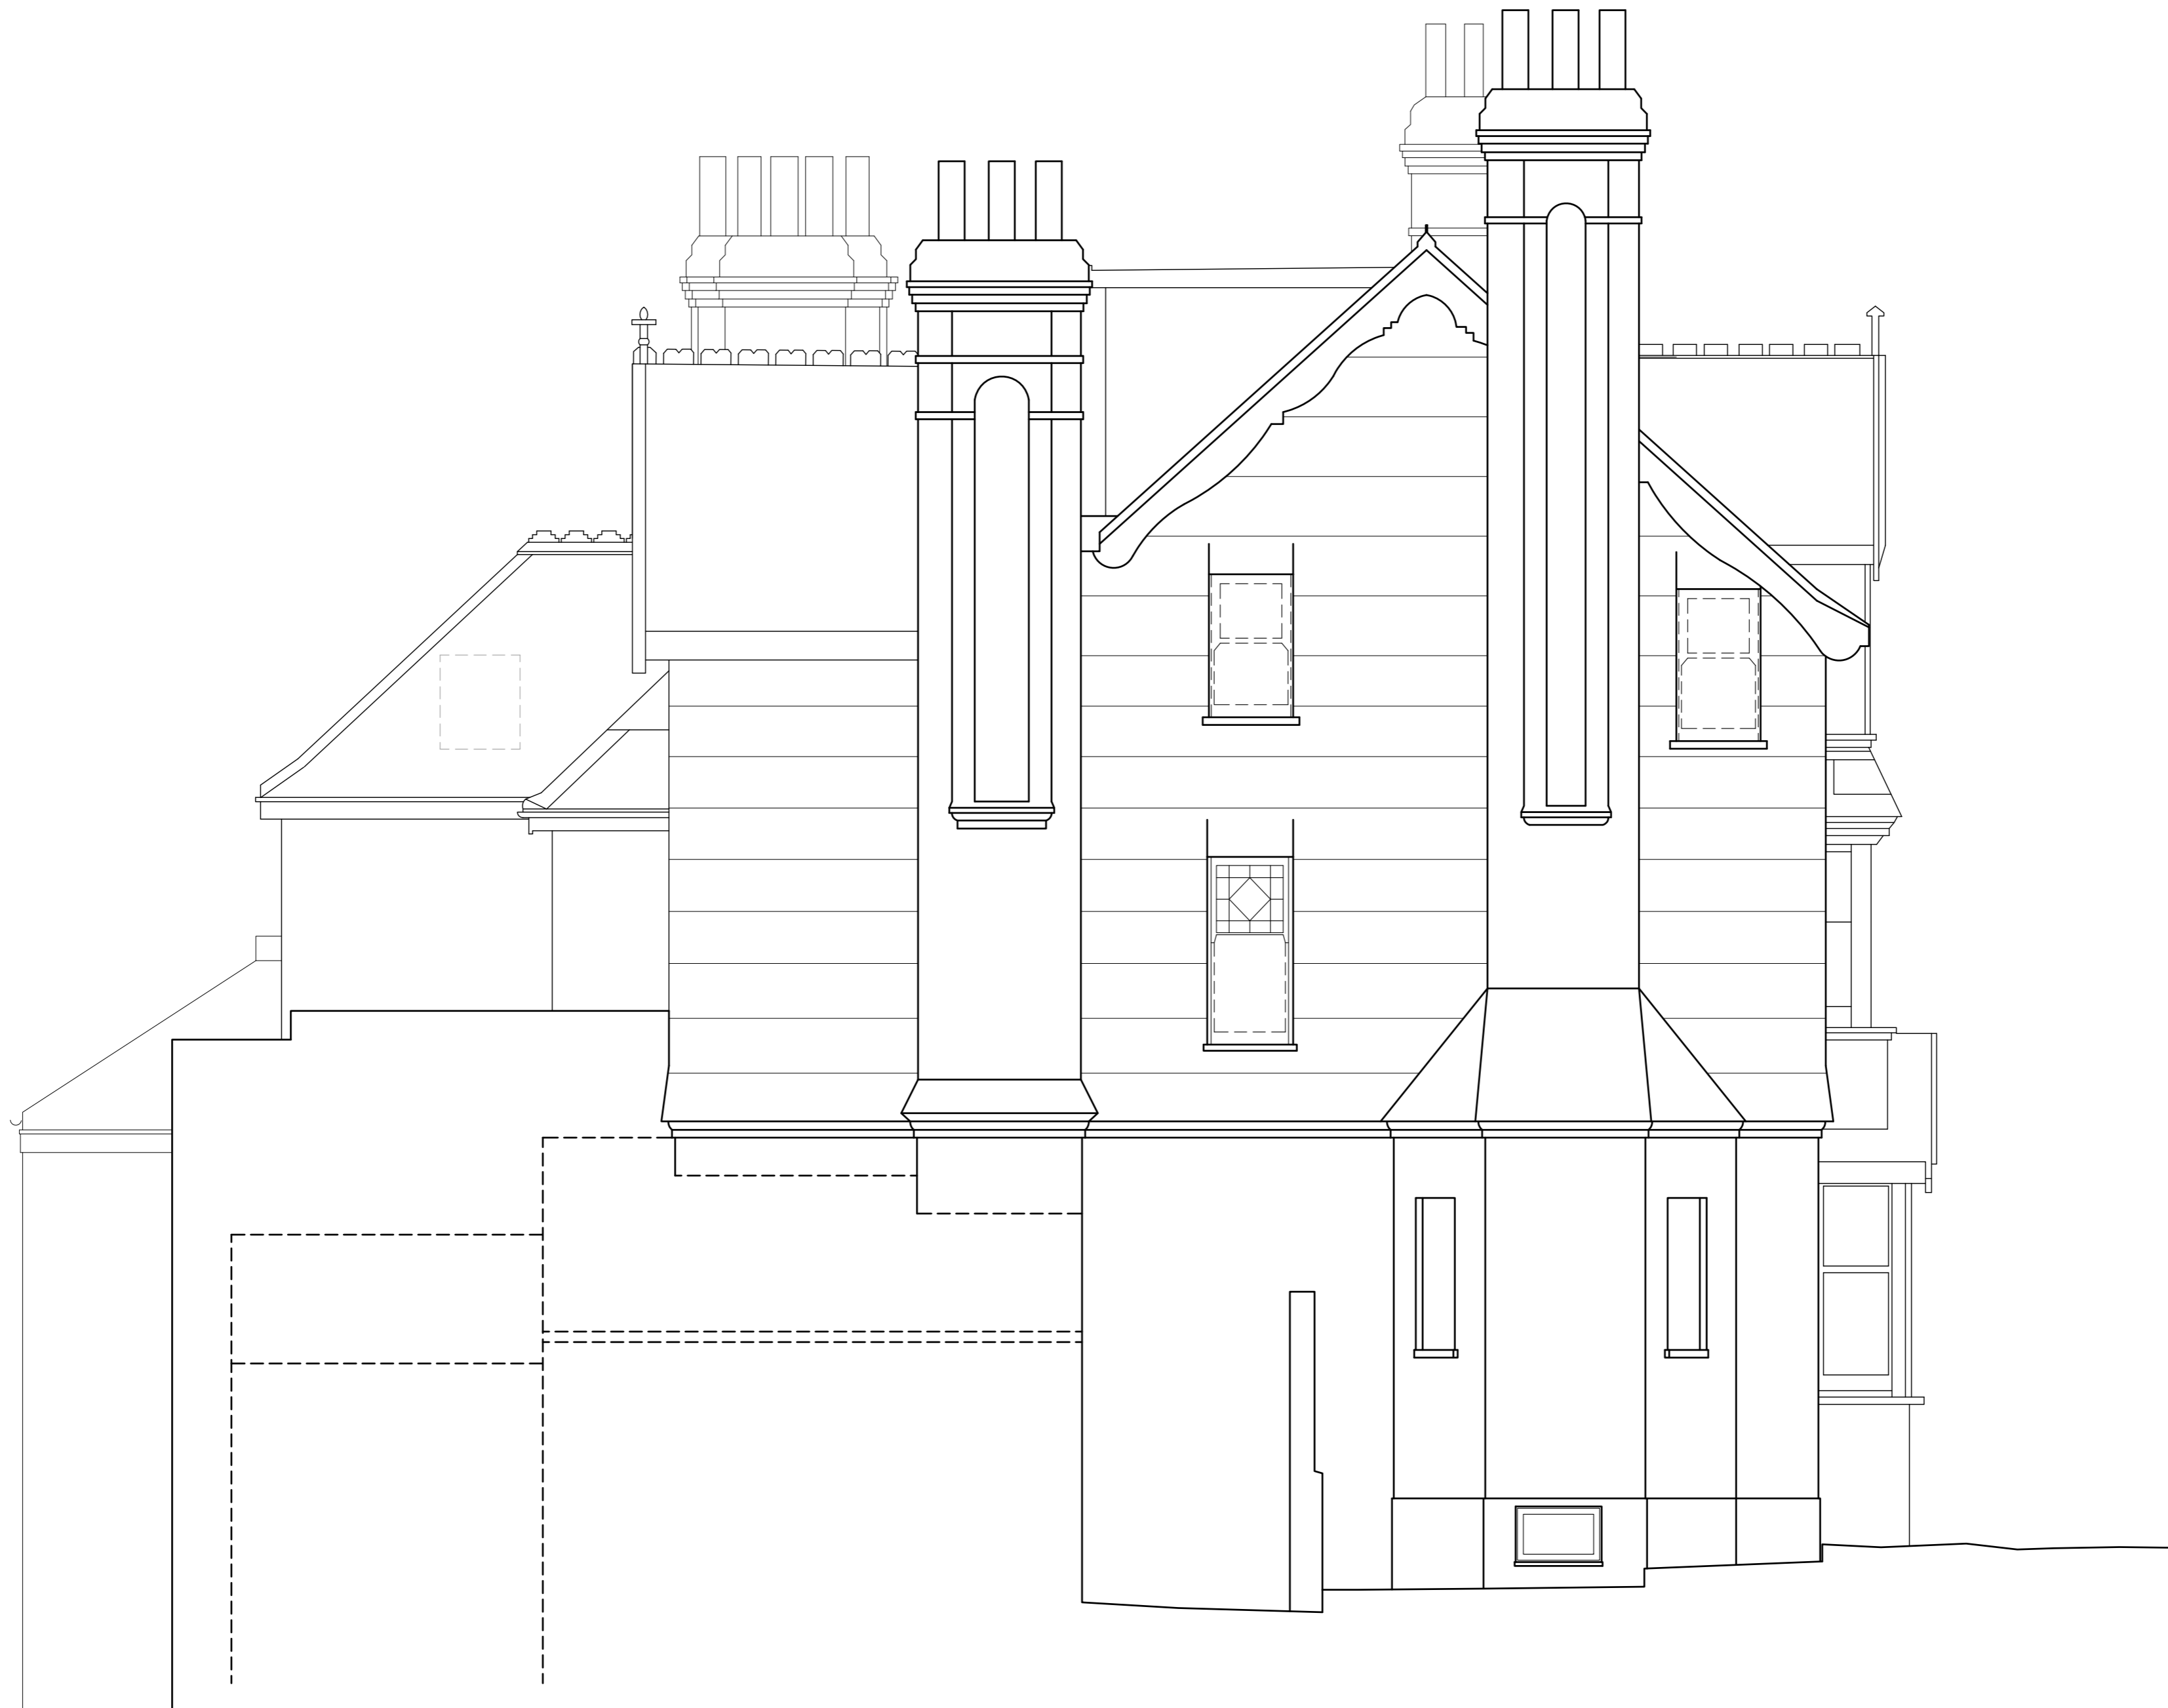

1 SIDE ELEVATION (EAST)
1:50@A2

FLAT 4, 25 FERNCROFT AVENUE, LONDON NW3 7PG

EXISTING SIDE ELEVATION (EAST)

DWG No: 25FF4/S203

SCALE: 1 - 50 @A2

DATE: DECEMBER 2018

belsize
architects

48 PARK HILL ROAD, LONDON NW3 2YP
TEL 020 7482 4420 - FAX 020 7482 4186
MAIL@BELSIZEARCHITECTS.COM

© COPYRIGHT
NOT TO BE REPRODUCED OR USED
WITHOUT PERMISSION

