


Legend

- A - Trilux ET Olexeon 1500 B 4000-840 + LV PC
- B - Trilux Siella G3 D2 OTA19 LED 3400-840 ET
- C - Trilux SFlow H2-L MRWD LED 6400-840 ET 03 to be wire suspended 3.5m from FFL
- D - Trilux Lucoes D2-L CDP 6500-840 ET 01
- F - Trilux ET Aragon 1200 LED 2300-840
- G - Trilux 3331 G2 D3 TS LED 4900-840 ET01
- H - Trilux ET Belviso C2 600 DP LED 3900nw 01
- J - Trilux ET Arimo S M73 CDP-IP LED 4000-840
- ⊙ - Trilux ET Limaro WD2 2000-840 + HFS within stairwells an integral 3 hr battery is to be installed for emergency use
- ⊙ - Thorlux Lighting Firefly Plus 3 Emergency Luminaire
- ⊙ - Thorlux Lighting Lexi Exit Sign with Down Lighter LED
- PRB - B.E.G Absence Detector with Daylight Sensor
- PRB - B.E.G Presence Detector
- E - Fitting is to be converted for emergency used with integral 3hr battery.
- ⊙ J - Trilux Inplana C07 OTA22 1000-840 01
- ⊗ - Existing Luminaires

Legend

- ⊙ - Single Switched Socket Outlet IP65 to BS 60309
- ⊙ - Double Switched Socket Outlet
- ⊙ - Switched Fused Connection Unit
- - Dado Trunking

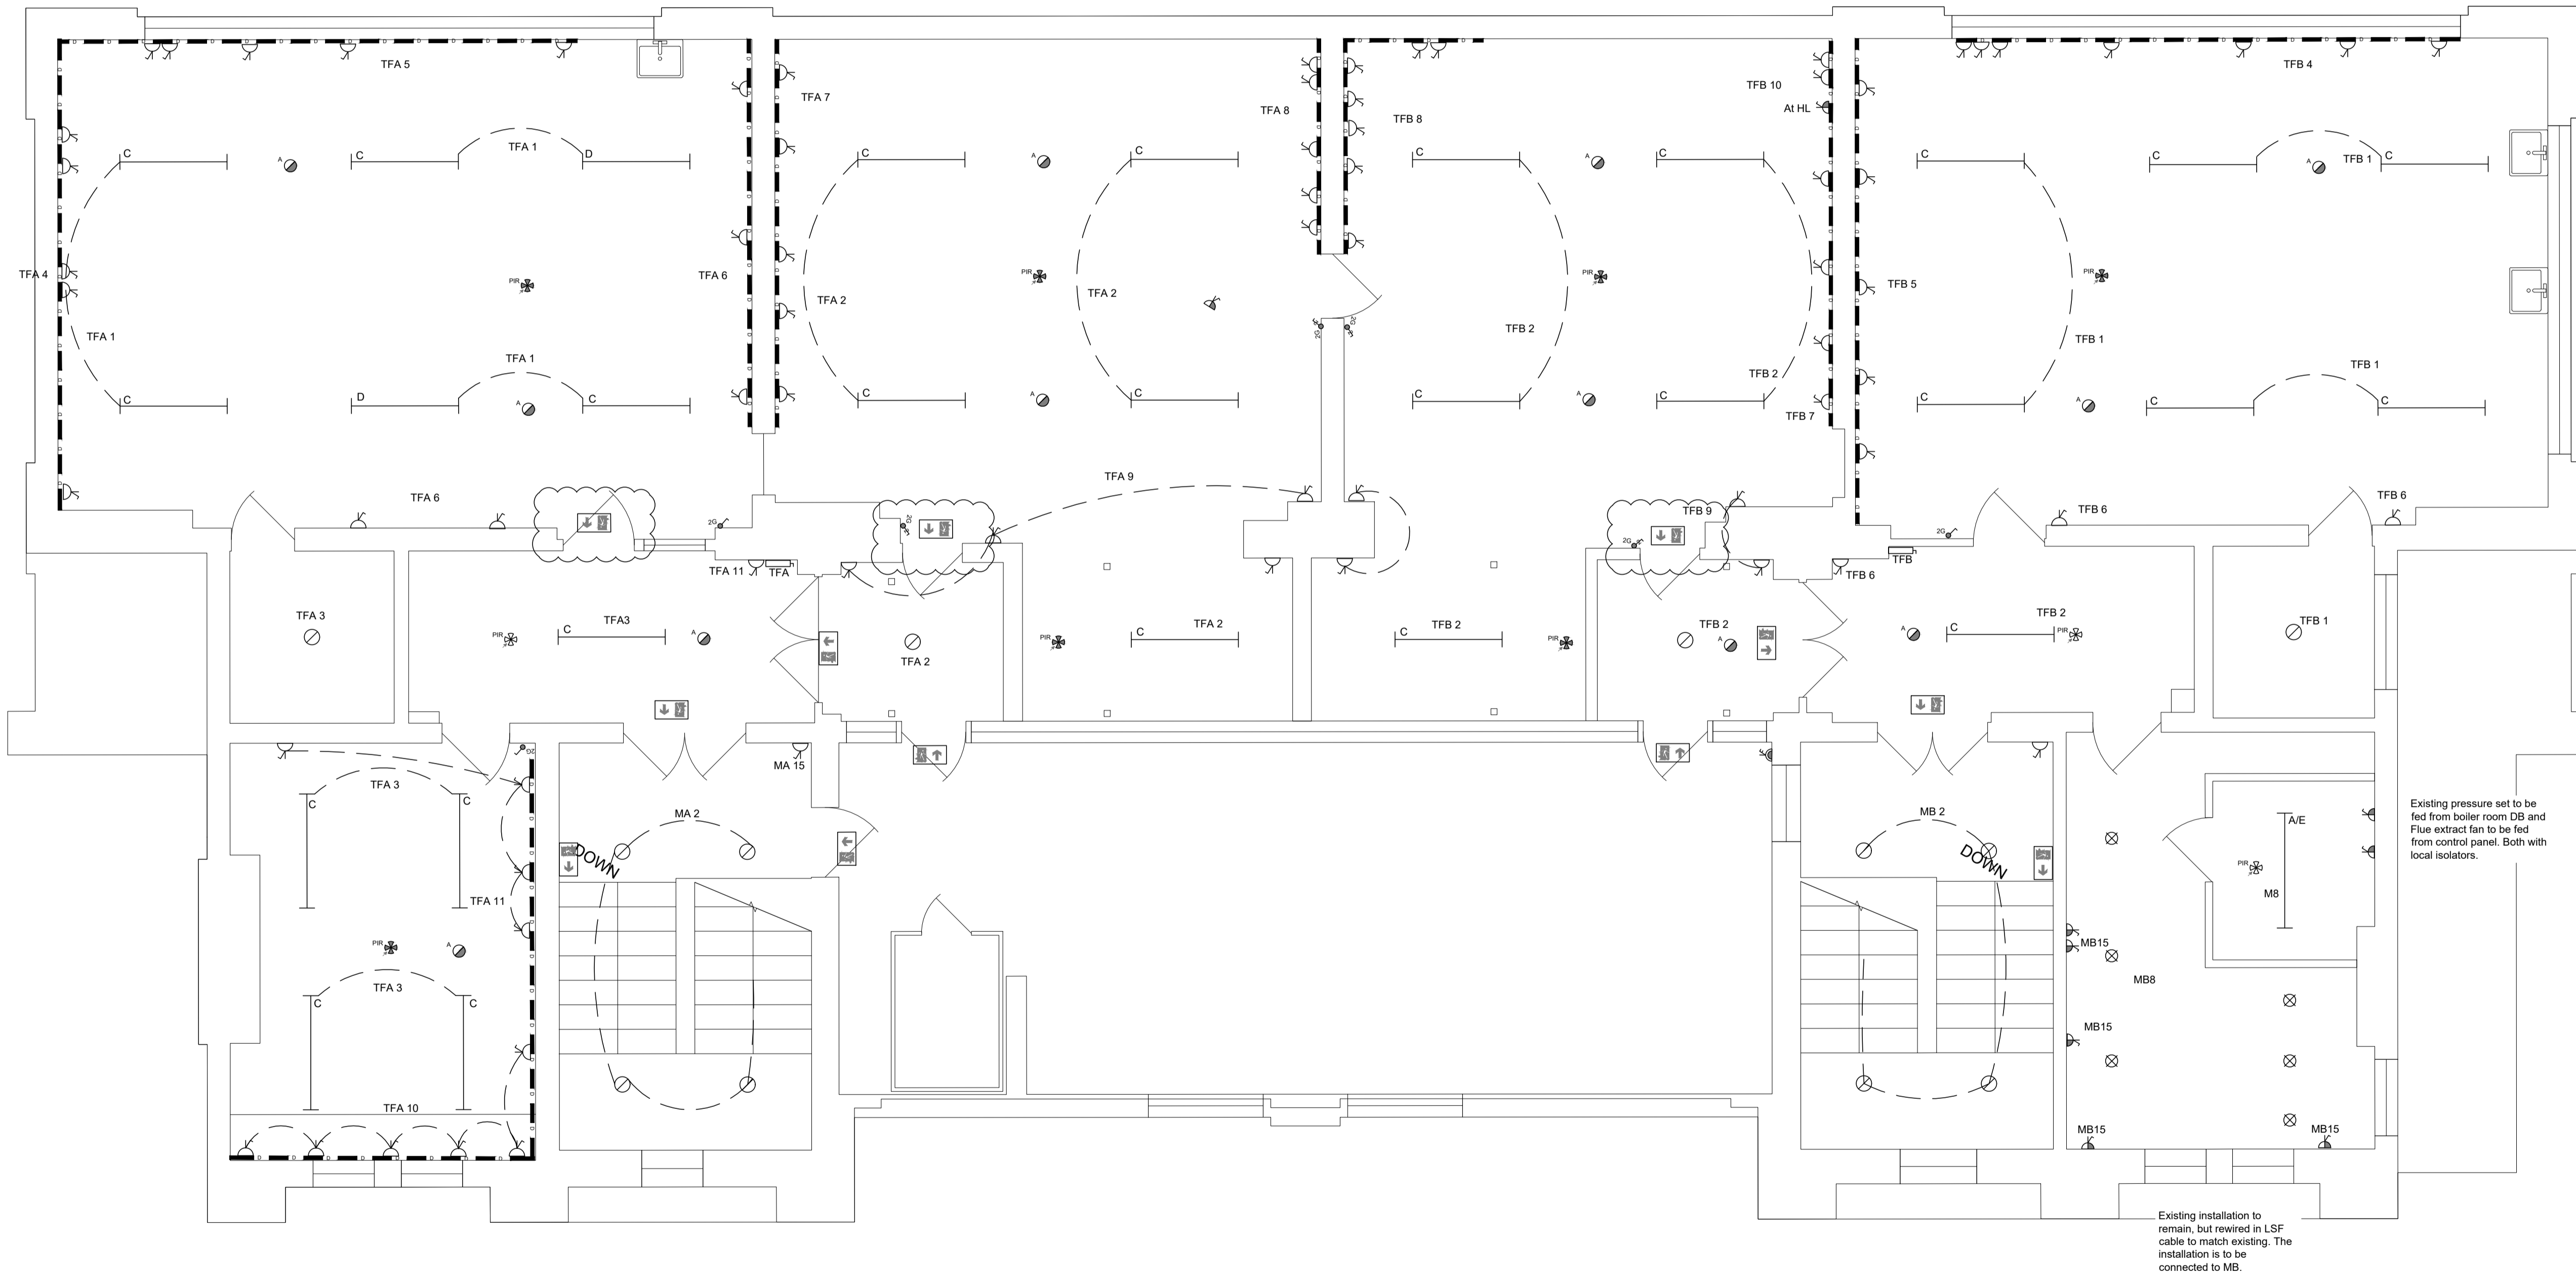

Bailey Partnership is the trading name of Bailey Partnership (Consultants) LLP, a limited liability partnership registered in England and Wales No. - OC420278.

This drawing is copyright and owned by Bailey Partnership (Consultants) LLP, and is for use on this project and site only unless contractually stated otherwise.

DO NOT SCALE from this drawing (printed or electronic versions) Unless otherwise stated all dimensions are given in millimeters and shall be checked on site by the contractors.

All other design team elements, where indicated, have been imported from the consultant's drawings and reference should be made to the individual consultant's drawings for exact setting out, size and type of component.

Discrepancies and / or ambiguities within this drawing, between it and information given elsewhere, must be reported immediately to the engineers for clarification before proceeding.

All works are to be carried out in accordance with the latest British Standards and Codes of Practice unless specifically directed otherwise in the specification.

Responsibility for the reproduction of this drawing in paper form, or if issued in electronic format, lies with the recipient to check that all information has been replicated in full and is correct when compared to the original paper or electronic image. Graphical representations of equipment on this drawing have been co-ordinated, but are approximations only. Please refer to the Specifications and / or details for actual sizes and / or specific contractor construction information.

Ordnance Survey Paper Map Copying License number: 40006119

This original document is issued for the purpose indicated below and contains information of confidential nature. Further copies and circulation will be strictly in accordance with the confidentiality agreement under the contract.

© Bailey Partnership (Consultants) LLP. This document is issued for the party which commissioned it and for specific purposes connected with the captioned project only. It should not be relied upon by any other party or used for any other purpose. We accept no responsibility for the consequences of this document being relied upon by any other party, or being used for any other purpose, or containing any error or omission which is due to an error or omission in data supplied to us by others.

**SAFETY, HEALTH AND ENVIRONMENTAL INFORMATION**

Refer to the relevant Construction (Design and Management) documentation where applicable.

It is assumed that all works on this drawing will be carried out by a competent contractor, working where appropriate to an approved method statement.

Project Notes

The Contractor shall ascertain the nature of the site, access thereto and all local conditions and restrictions likely to affect the installation. No claim will be considered on the grounds of the lack of site knowledge.

The Contractor shall be responsible for the final coordination of all new and existing services, with the building structure, architecture and fixed furniture and equipment.

The Contractor shall allow for all required changes in height and direction not identified on the drawing and the final setting out of all plant, equipment and services shall be agreed on site with the Engineer.

The Contractor shall be responsible for all temporary access or lifting equipment required to carry out the works.

All works to be in accordance with BS7671 2018.

On Teaching walls one socket outlet is to be mounted at high level to match existing.

All existing water heaters and hand dryers are to be rewired and connected to the new board.

T1	Exit Signs Added	SG/CS/BV	24.01.19
T0	Tender Issue	SG/CS/BV	11.01.19
Rev	Description	By / Chk'd / App'd Date	



Client  
London Borough of Camden

Project  
Camden LOT 1 School Condition Works

Drawing Title  
New End Primary School  
Proposed Lighting & Small Power  
Third Floor

Purpose of Issue		Status
Tender Issue		D2
Project No.	Scale @ A1	Date
30202	1:50	11.01.19
Revision	Drawn By	Check By
T1	SG	CS
		Approved By
		BV