


Legend

A	Talux ET Ohkoon 1800 B 4000-840 + LV/PC	⊘	Talux ET Lirano M02 2000-840 + HFS with integrated emergency use.
B	Talux Stella G3 D2 07A19 LED 3400-840 ET	⊘	Therid Lighting Flush Plus 3 Emergency Luminaire
C	Talux Snow H2L M0V0 LED 6400-840 ET 03 to be wire suspended 35mm from FFL	⊘	Therid Lighting Last Exit Sign with Down Light LED
D	Talux Ludoon D2-L CDP 6500-840 ET 01	⊘	B.E.C Absence Detector with Daylight Sensor
E	Talux ET Aargon 1200 LED 2300-840	⊘	B.E.C Presence Detector
F	Talux 3331 G2 D3 TS LED 4800-840 ET 01	⊘	Filing is to be converted for emergency use with integral 3W battery.
G			
H	Talux ET Brikso C2 600 DP LED 4800-840		
I	Talux ET Aarno S M73 CDP-IP LED 4800-840		

Legend

⊘	Single Switched Socket Outlet IP65 to BS 6809
⊘	Double Switched Socket Outlet
⊘	Switched Fused Connection Unit
⊘	Dado Trunking

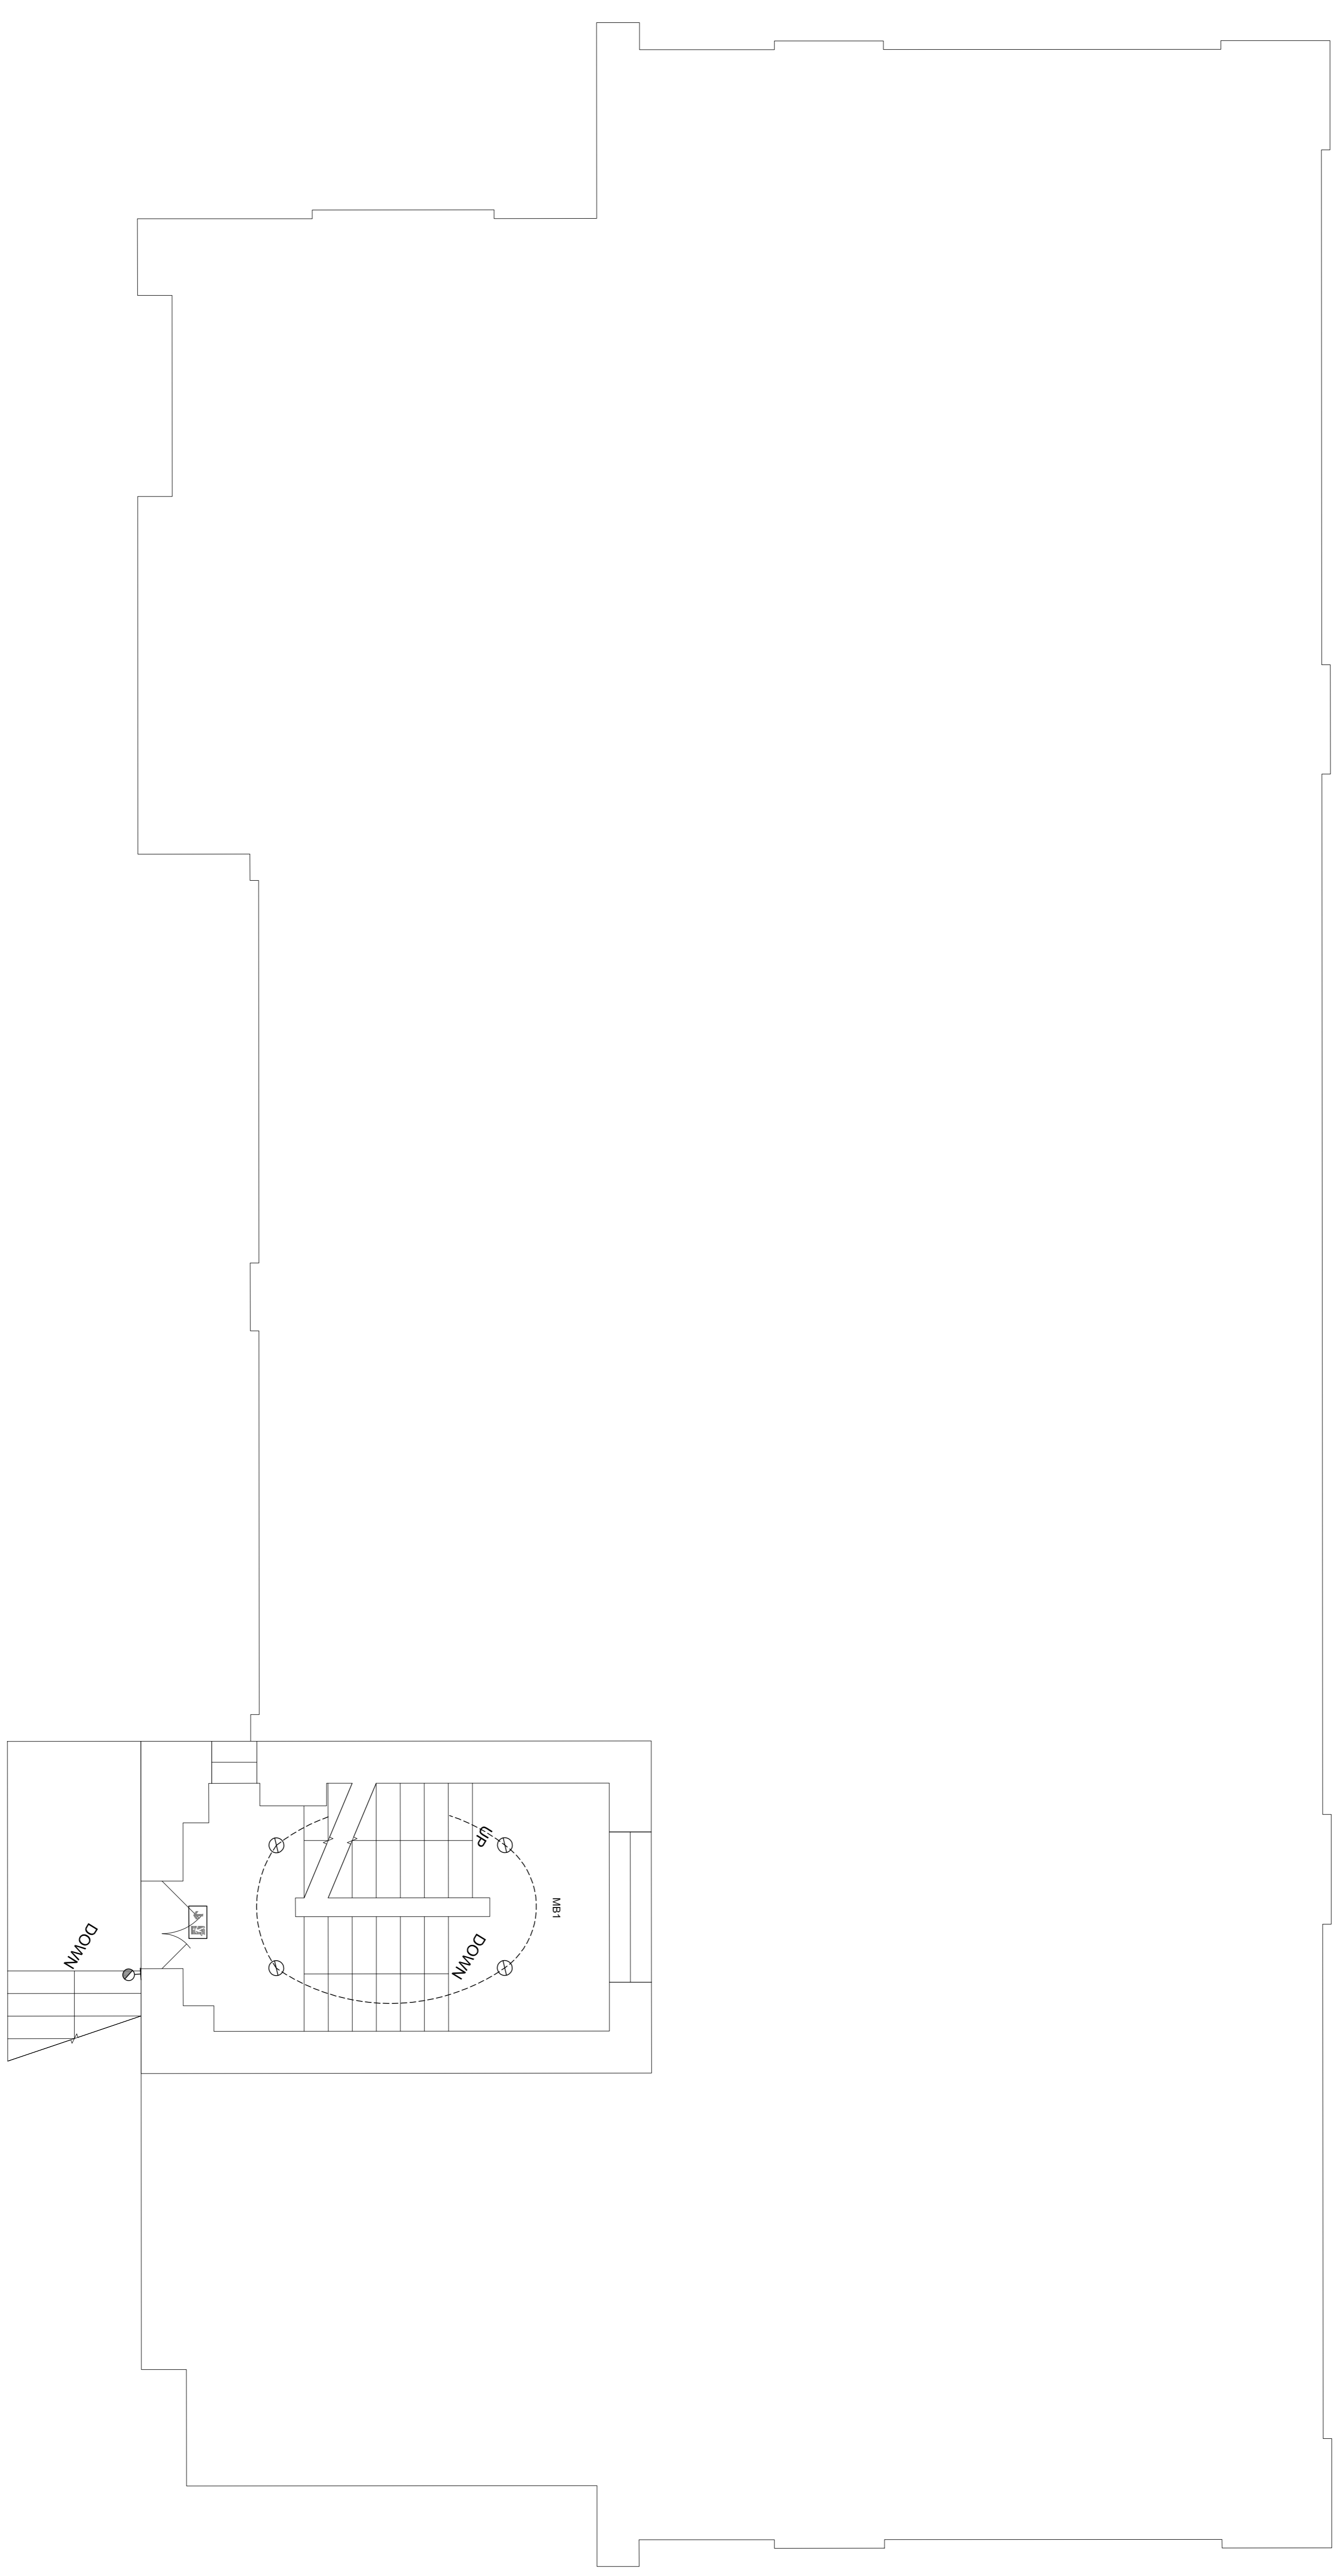

Legend

⊘	Single Switched Socket Outlet IP65 to BS 6809
⊘	Double Switched Socket Outlet
⊘	Switched Fused Connection Unit
⊘	Dado Trunking

Project Information

Project Title	New End Primary School Proposed Lighting & Small Power Basement Mezzanine		
Client	London Borough of Camden		
Project	Camden LOT 1 School Condition Works		
Project Origin	Zone	Level	Type
NEP	BPC	XX	BM DR E
Class Number	600 0002		

Revision History

Rev	Description	By / CHK'd / App'd	Date
T0	Tender Issue	SG/CS/BV	11.01.19
30202	Scale @ A1		11.01.19
T0	Drawn By	SG	CS
T0	Check By	BV	BV

Project Details

Project No.	30202	Scale @ A1	1:50	Date	11.01.19
Revision	T0	Drawn By	SG	Check By	CS
Revision	T0	Check By	BV	Approved By	BV

Project Details

Project	Camden LOT 1 School Condition Works
Project Origin	Zone Level Type
NEP BPC XX BM DR E	600 0002

Project Details

Project	Camden LOT 1 School Condition Works
Project Origin	Zone Level Type
NEP BPC XX BM DR E	600 0002

