


GENERAL NOTES



Do not scale from drawings.
 Errors to be reported immediately to the Architect.
 To be read in conjunction with all relevant Architects', Services and Structural Engineers' drawings.
 All dimensions to be checked on site.

- Red Line Boundary
- Existing building fabric

NOTE: Drawings based on outline survey from different sources

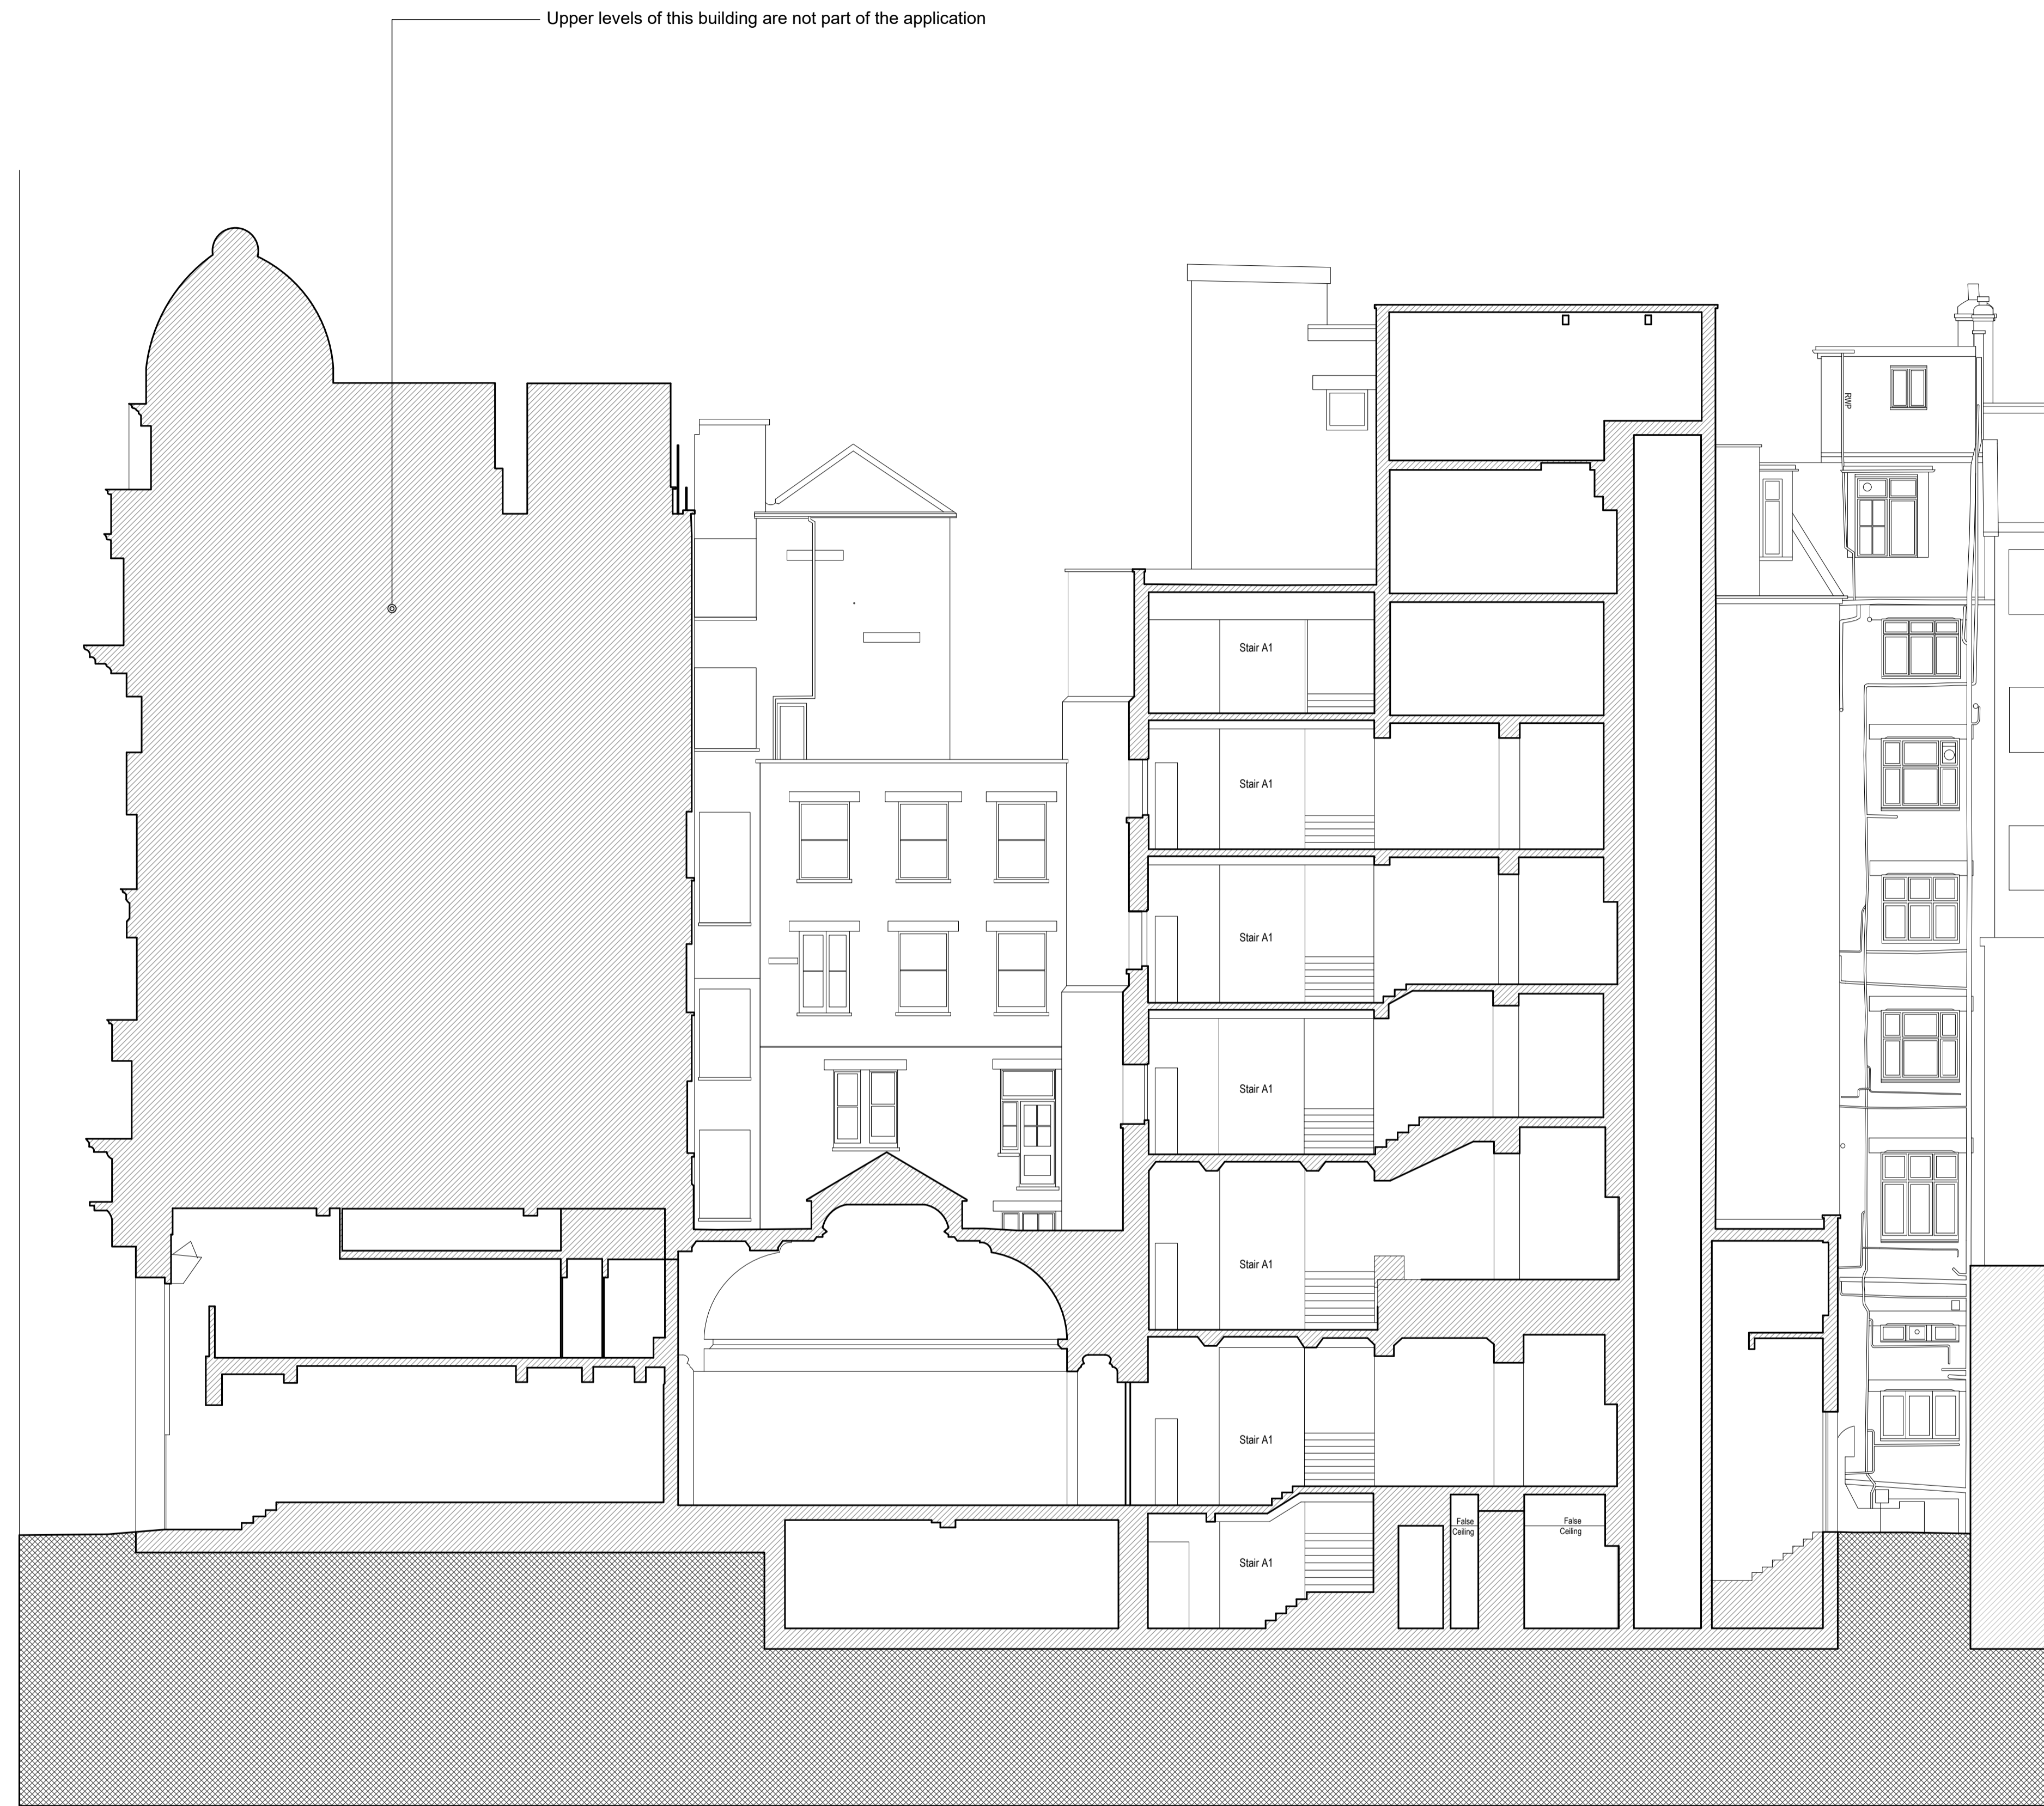

- A-RF 50.22
- A-07 47.51
- A-06 44.22
- A-05 41.26
- A-04 38.01
- A-03 34.73
- A-02 31.50
- A-01 27.56
- A-MEZ 25.11
- A-GF 22.54
- A-LG 18.75
- A-SBS 17.71
- A-BS 15.02

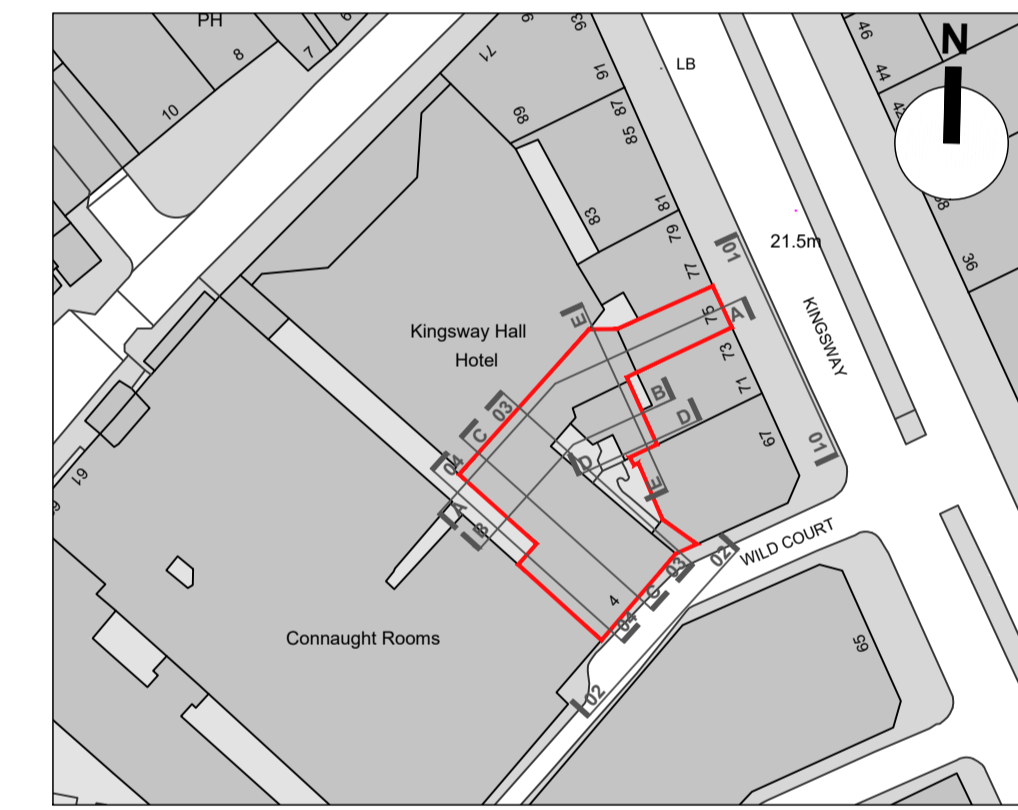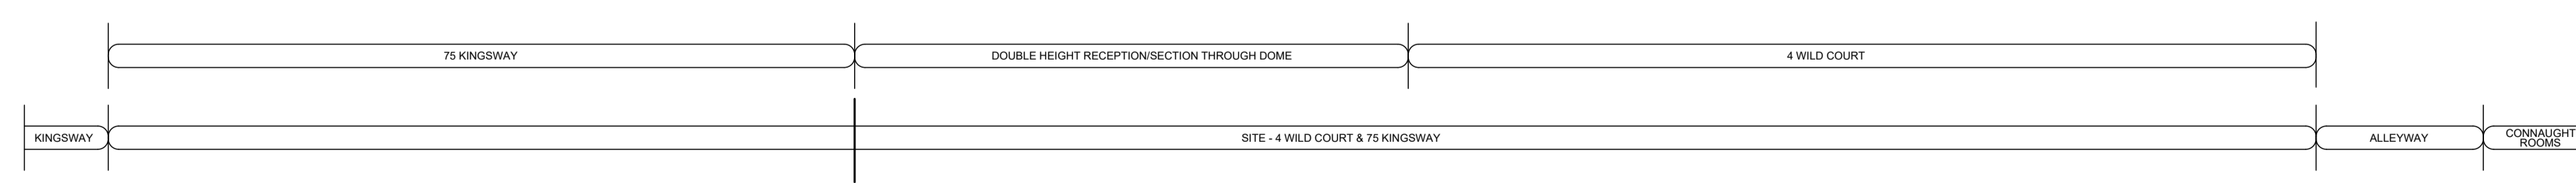

Rev.	Date	Description	DB	CB
P3	15.01.19	NMA Application	PA	RP
P2	08.12.17	MMA Application	PA	RP
P1	10.03.17	Planning Application Submission	LF	PR

TT Architects

2 Eustace House
 Old Paradise Street
 London, SE11 6AN

Project
 Z-WILD COURT
 4 Wild Court & 75 Kingsway
 London
 WC2B 4AU

Client
 Z Hotels

Drawing Name	
General Sections / Existing Section AA'	
Date	Issue
13.11.2017	For planning
Scale	Drawn/Checked
1:100 @ A1	PA/RP
Drawing No. & Revision	
005-EXGS02-P3	

01 Existing Section AA'
 Scale 1/100

