


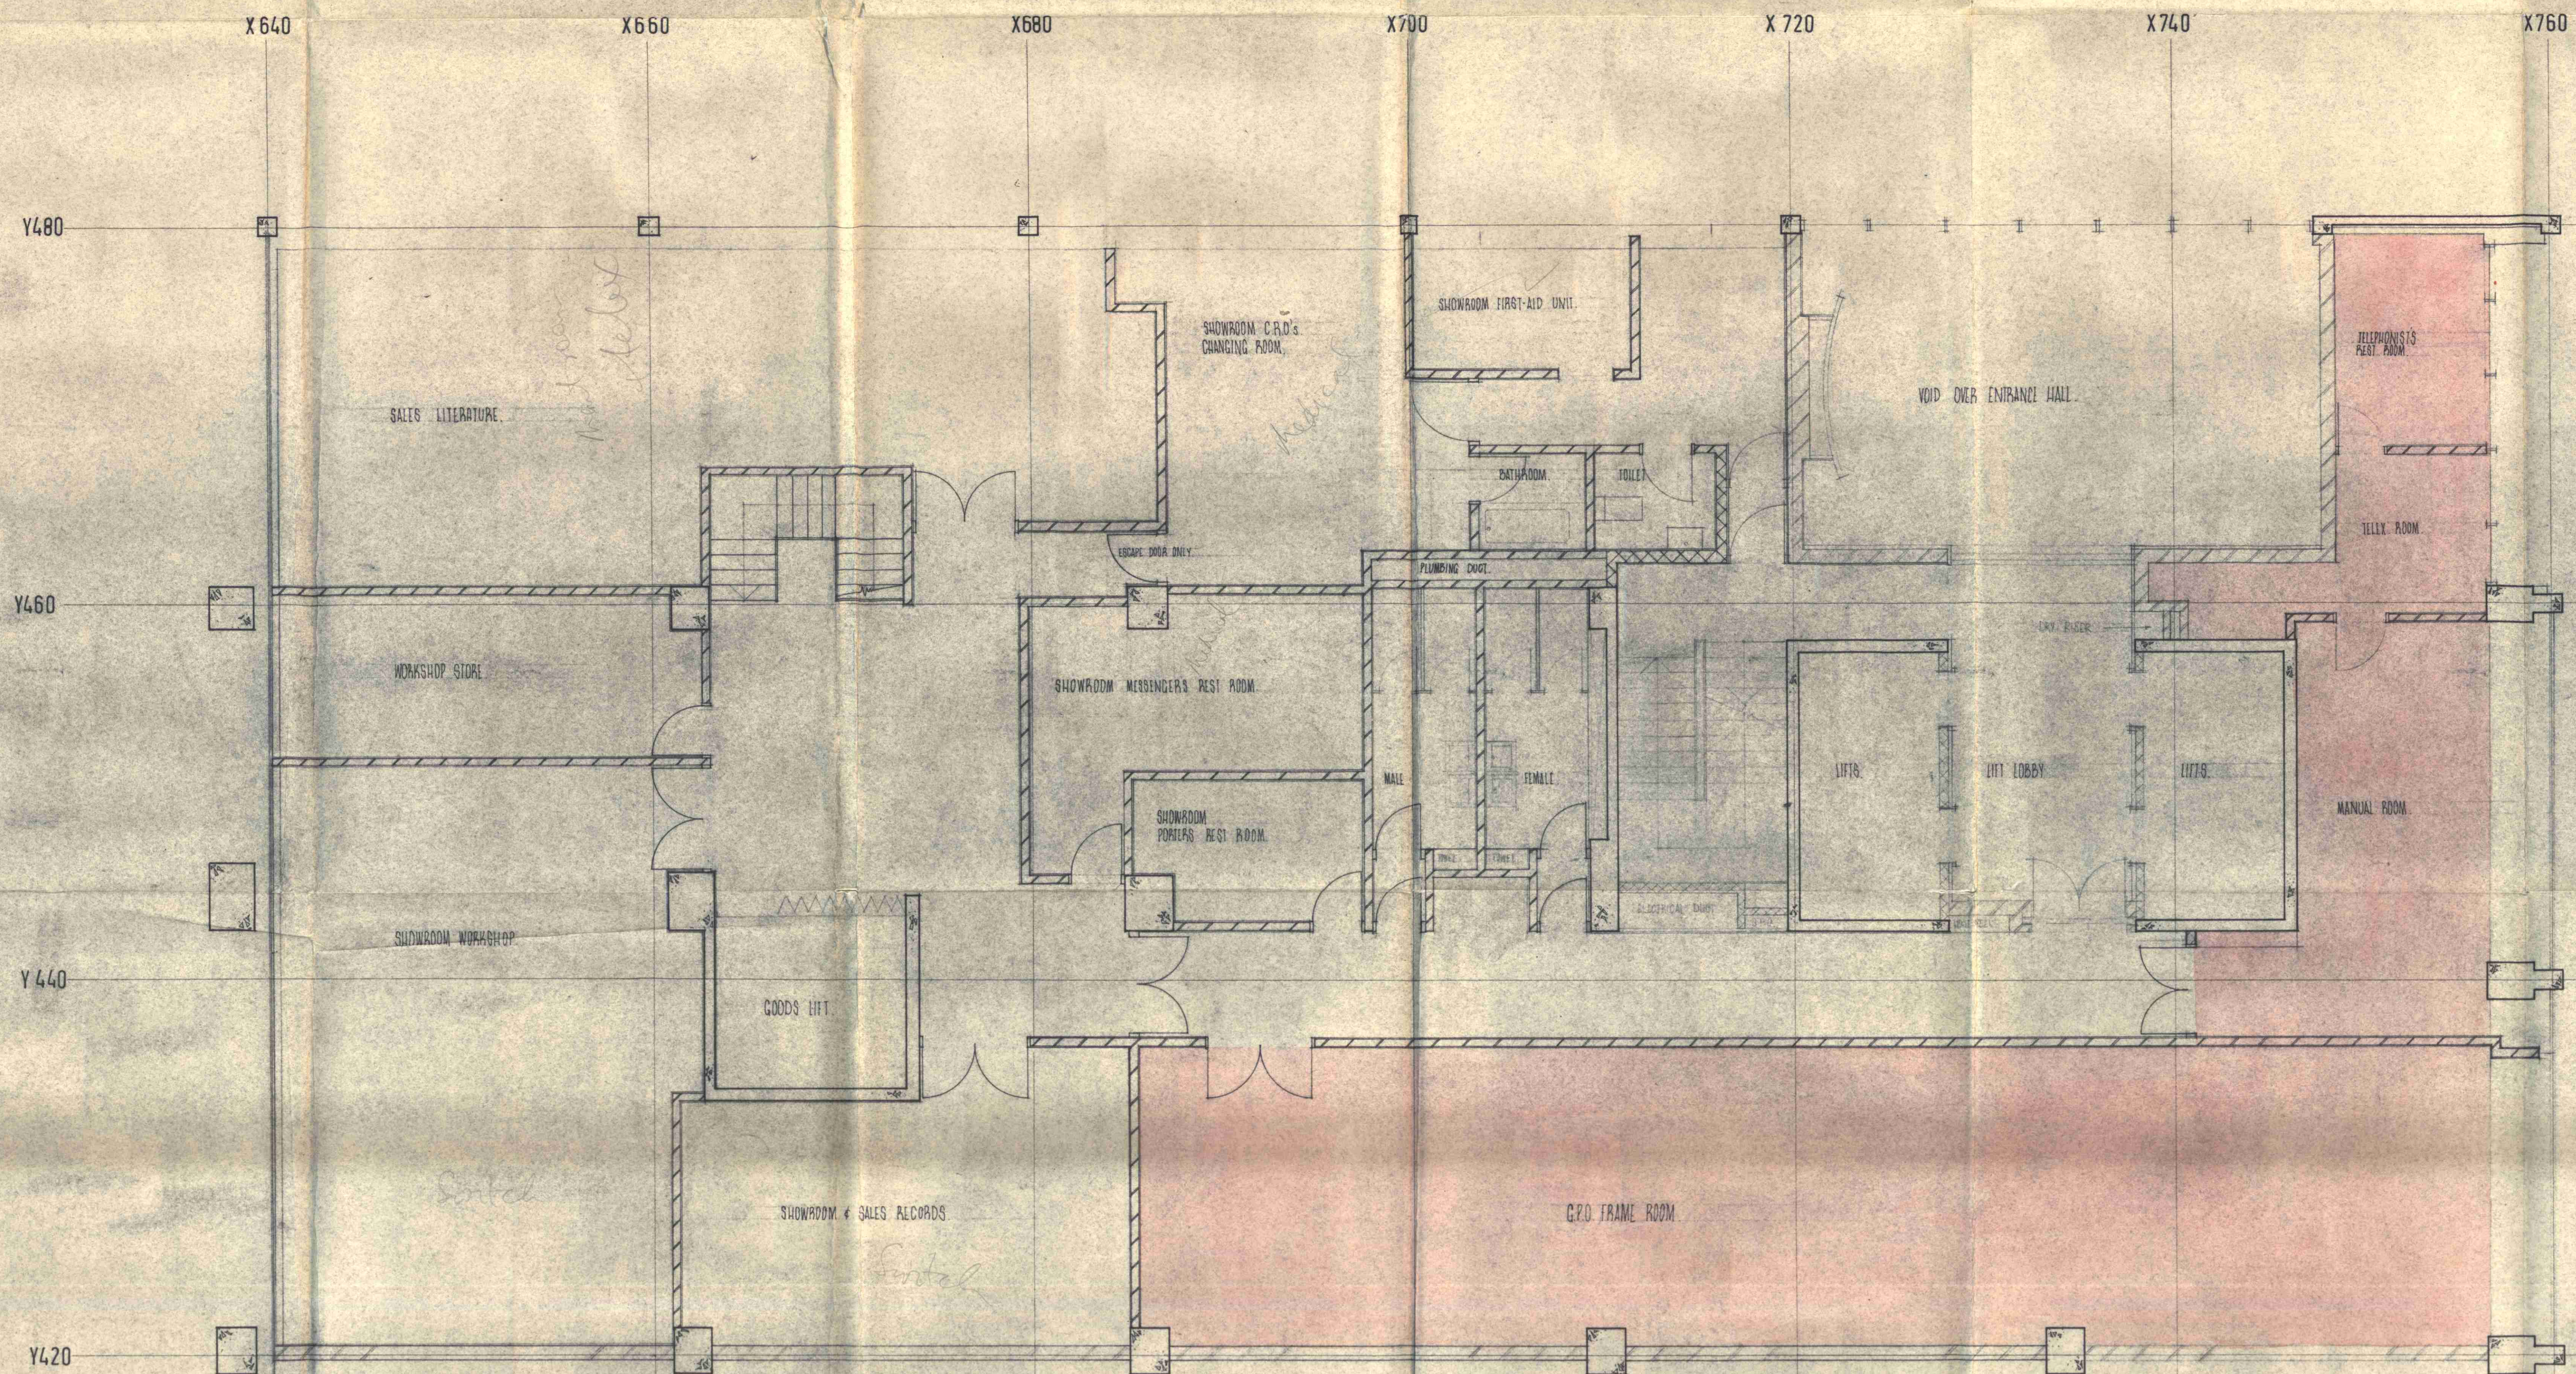

LONDON BOROUGH OF CAMDEN
PRESENTED TO THE PLANNING AND
DEVELOPMENT COMMITTEE APPLICATIONS
SUB-COMMITTEE ON 23 MAR 1985

CTP/M12/14x/A/1700

EUSTON CENTRE	
FIRST FLOOR.	
LEWIS SOLOMON, KAYE & PARTNERS CHARTERED ARCHITECTS: PLANNING CONSULTANTS THAVIES INN HOUSE, 5, HOLBORN CIRCUS, LONDON, E.C1 CITY 8E11	
DRAWN: <i>EW</i> SCALE: 1/4" TO 1' 0"	SK. 2. B