



ELEVATION TO CHALTON STREET

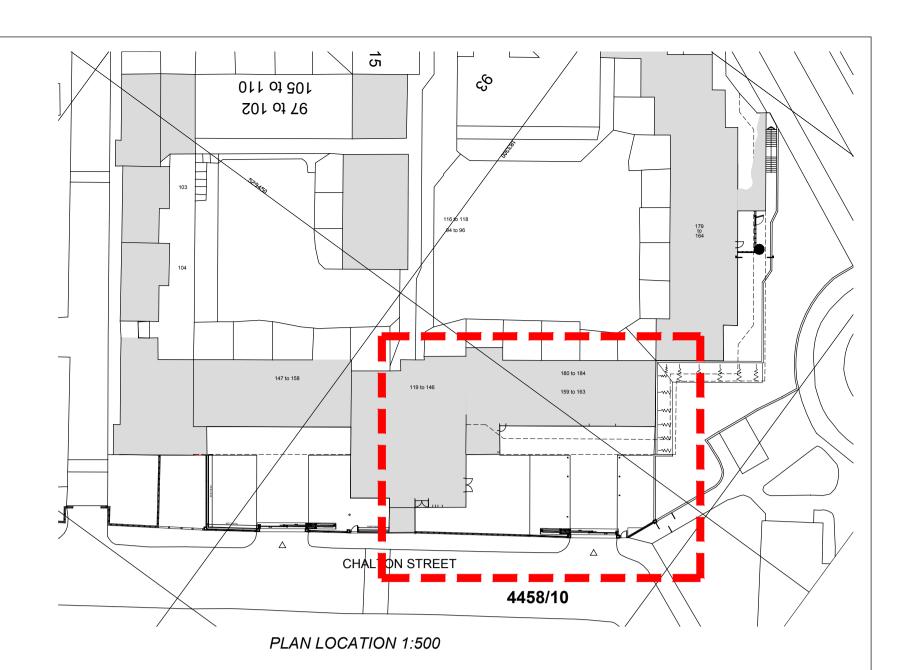

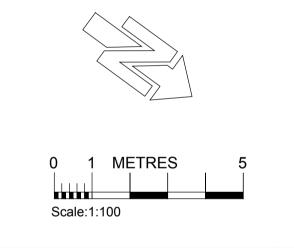

PRELIMINARY

FOR APPROVAL

TENDER

CONSTRUCTION AS BUILT

## TEW AND SMITH

ARCHITECTS AND SURVEYORS

Revisions:

A. MAY 18. PC. UPDATES TO CLIENT COMMENT.

B. MAY 18. PC. UPDATES TO CLIENT COMMENT. FENCE/ GATE BS ADDED, PLANTER OMITTED.

C. JAN 19. PC. PEDESTRIAN GATE REPOSITIONED, PLANTER OMITTED, ELEVATION REV'D TO SUIT.

D. JAN 19. PC. FENCE TO CAR PARK RETURN WALL OMITTED.

E. JAN 19. PC. EXTG WALL TO RIGHT OF PEDESTRIAN GATE REMOVED. NEW PIER AT EXISTING WALL JUNCTION. FULL HEIGHT FENCE SHOWN.

F. FEB 19. PC. BASE DWARF WALL OMITTED.

SAFESTORE

CHALTON STREET CAMDEN NW1 1NR

PROPOSED SITE PLAN 1 of 2 (159 to 163)

Date:	MAY 18	Drg No.	Rev
Scale:	1:100@A1	4458/10	Ц
Drawn:	PC	4430/10	
Checked	l:BF	© Proprietor: Tew and Associates Limite	

QUOITS HOUSE, 4 HARBOROUGH ROAD, KINGSTHORPE, NORTHAMPTON. NN2 7AZ TEL: (01604)791197 FAX: (01604) 717991 EMAIL: architects@tewassociates.co.uk WEB: www.tewassociates.co.uk