



**PLANNING APPLICATION**

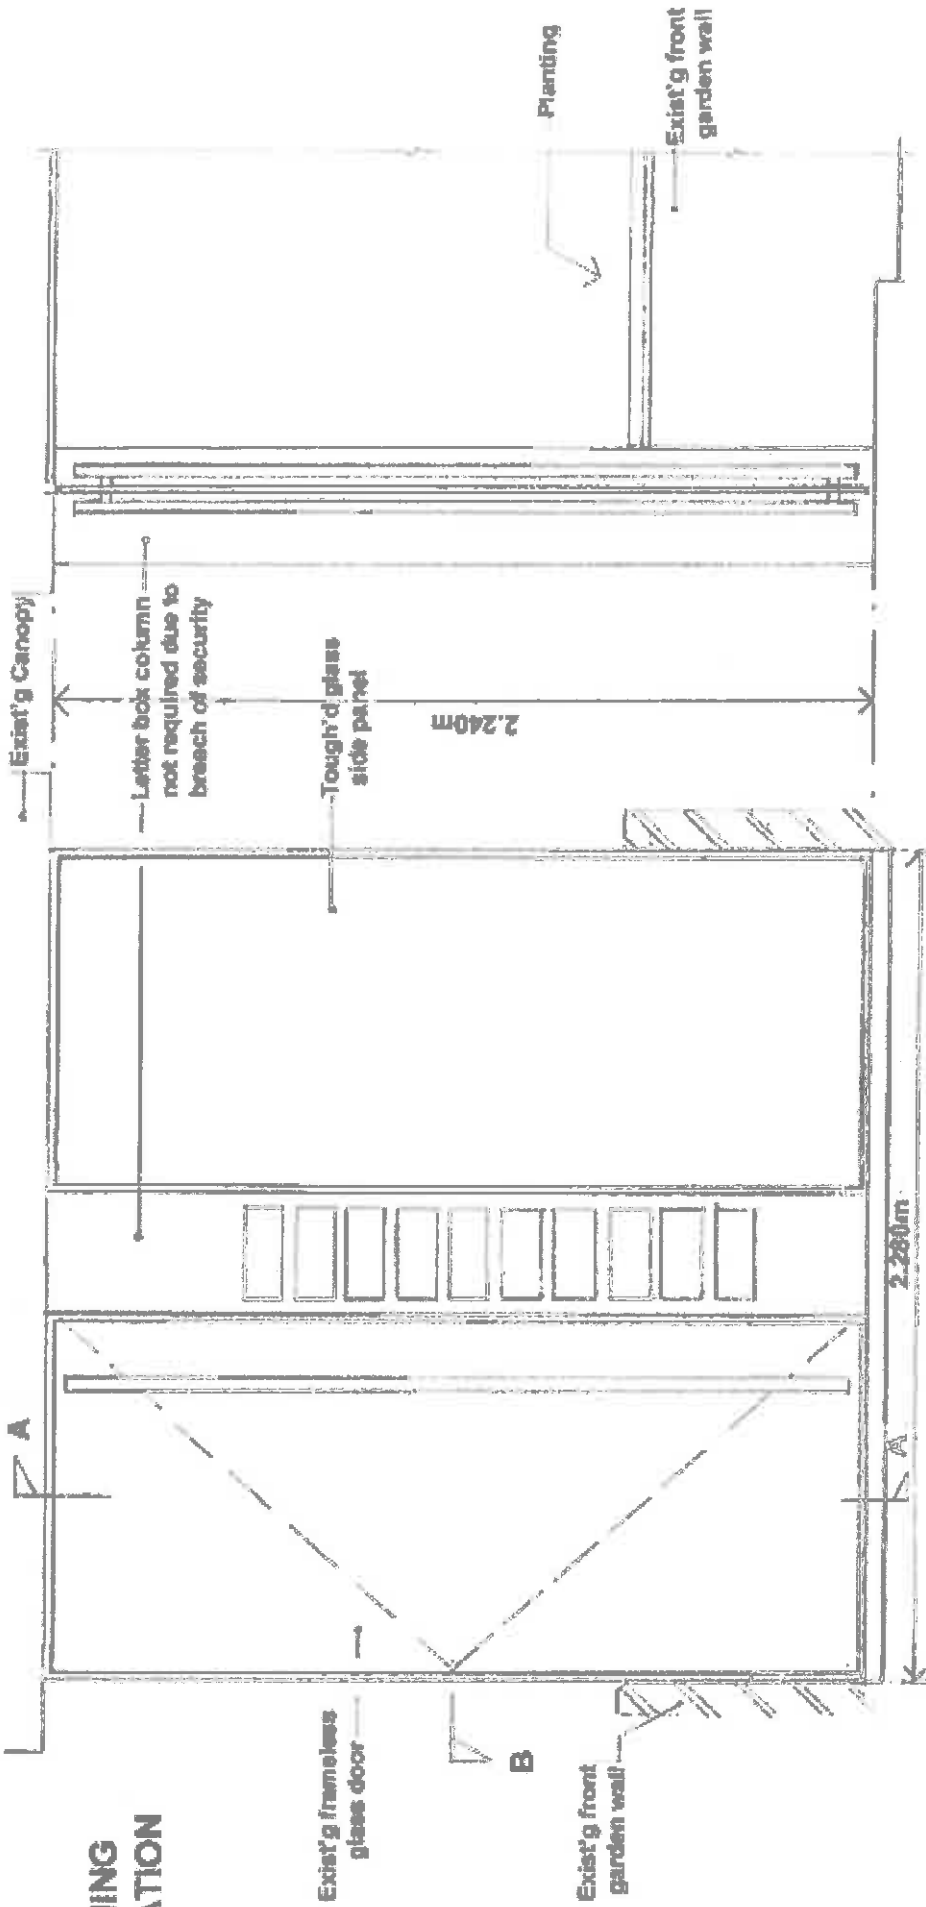

**VERTICAL SECTION A - A**

**ELEVATION AS EXISTING**

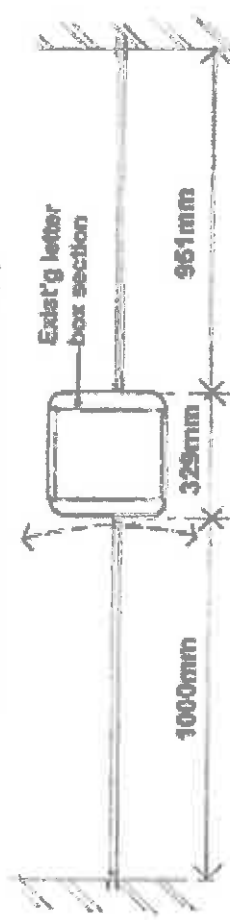

**PLAN SECTION B - B**

**P I B A**  
 ARCHITECTURAL CONSULTANTS  
 41 Chesham Road  
 Uxbridge, Mx, Ux8  
 Tel: 01895 277794  
 Email: PIBA@PIBANDBSA.co.uk


28 ADAMSON ROAD LONDON NW3 3JB  
 ADMFIELDS

Author	Drawn	Scale	Project	Date
21902/01	21902/01	1:20	Jan 19	2019
PLAN, SECTIONS & ELEV'N AS EXIST'G				




219/02/03		1:2		28 ADAMSON ROAD LONDON NW3 3JB		ADMIFIELDS		P181A	
DOOR SECTION		Jan 19							
DETAILED VERT'L									

VERTICAL SECTION A - A

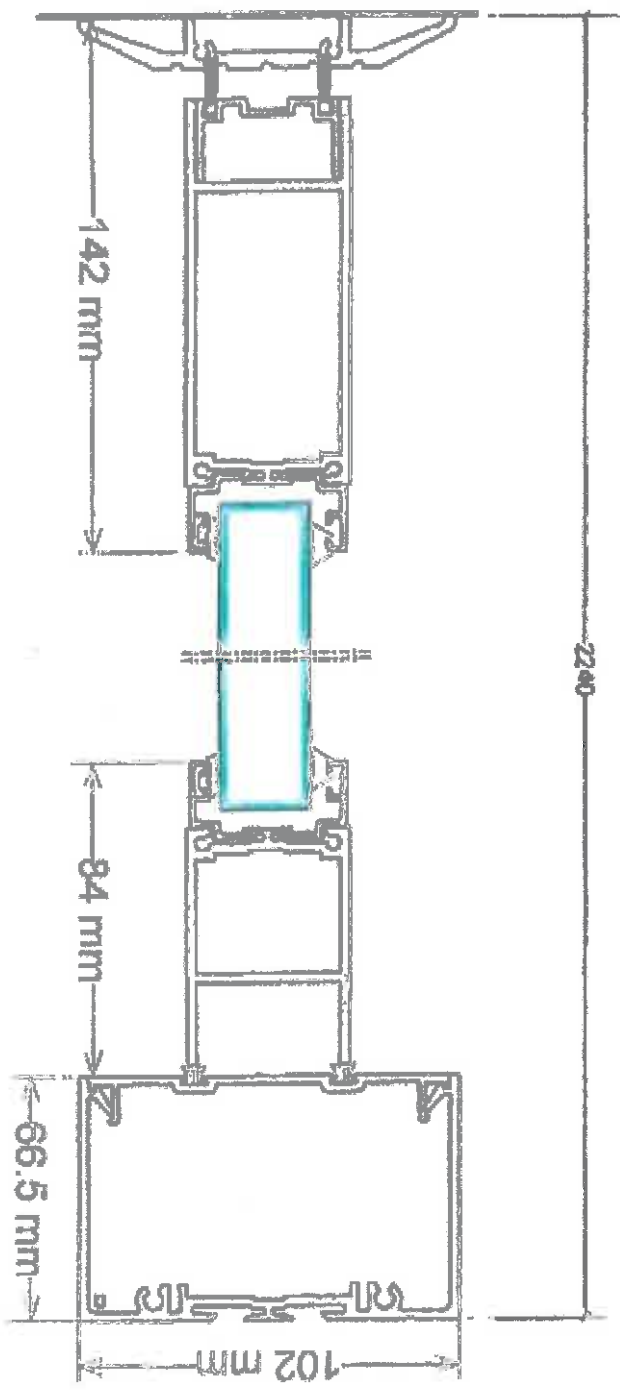

PLANNING APPLICATION

**PLANNING  
APPLICATION**

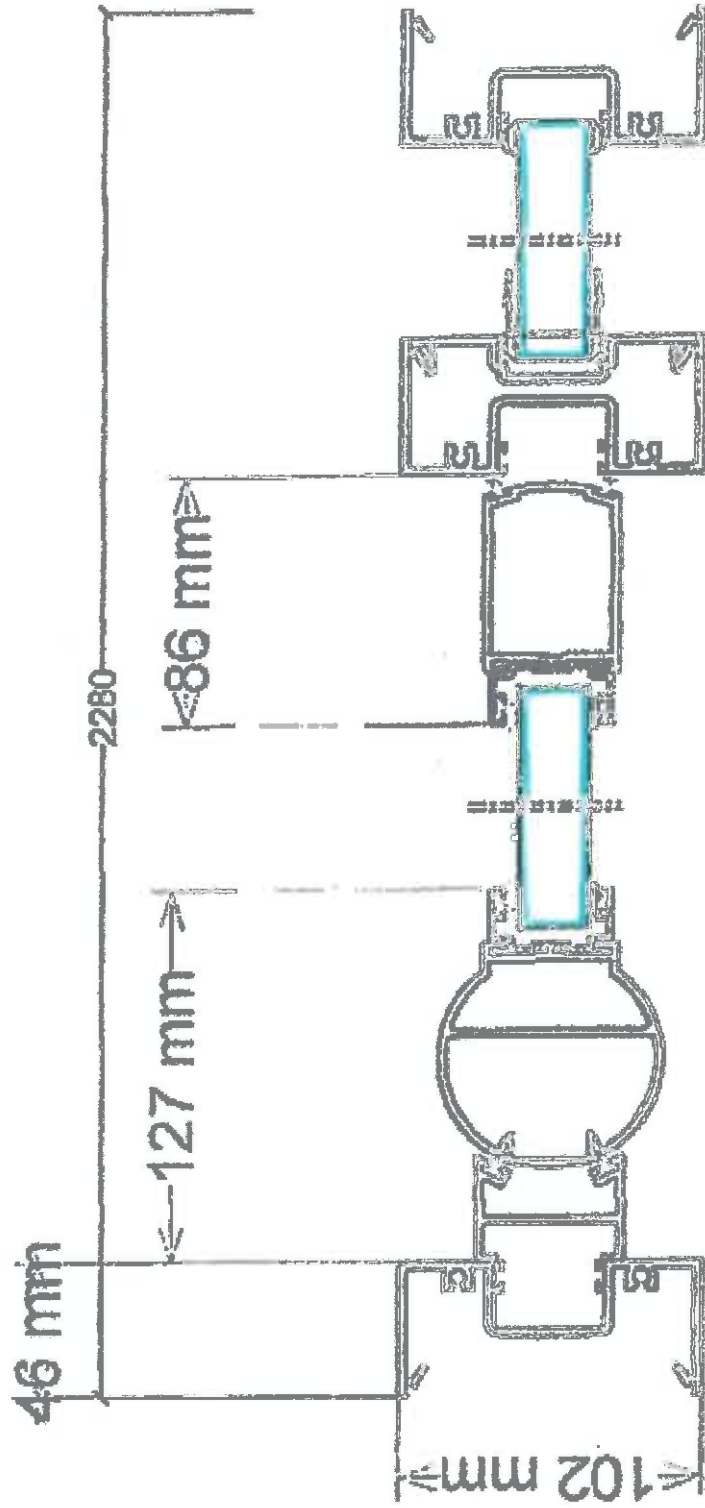

**PLAN SECTION B - B**

**P I B A**

ARCHITECTURAL CONSULTANTS  

**ADMFIELDS  
28 ADAMSON ROAD LONDON NW3 3JB**

DATE: Jan 19  
SCALE: 1 : 2.5

**DETAILED HORIZ'L  
DOOR SECTION**

21902/04



Land Registry  
Official copy of  
title plan

Title number NGL906500  
Ordnance Survey map reference TQ2684NE  
Scale 1:1250  
Administrative area Camden



© Crown Copyright. Produced by Land Registry. Reproduction in whole or in part is prohibited without the prior written permission of Ordnance Survey. Licence Number 100026916.

