


REVISIONS			
Rev.	Desc.	Date	By

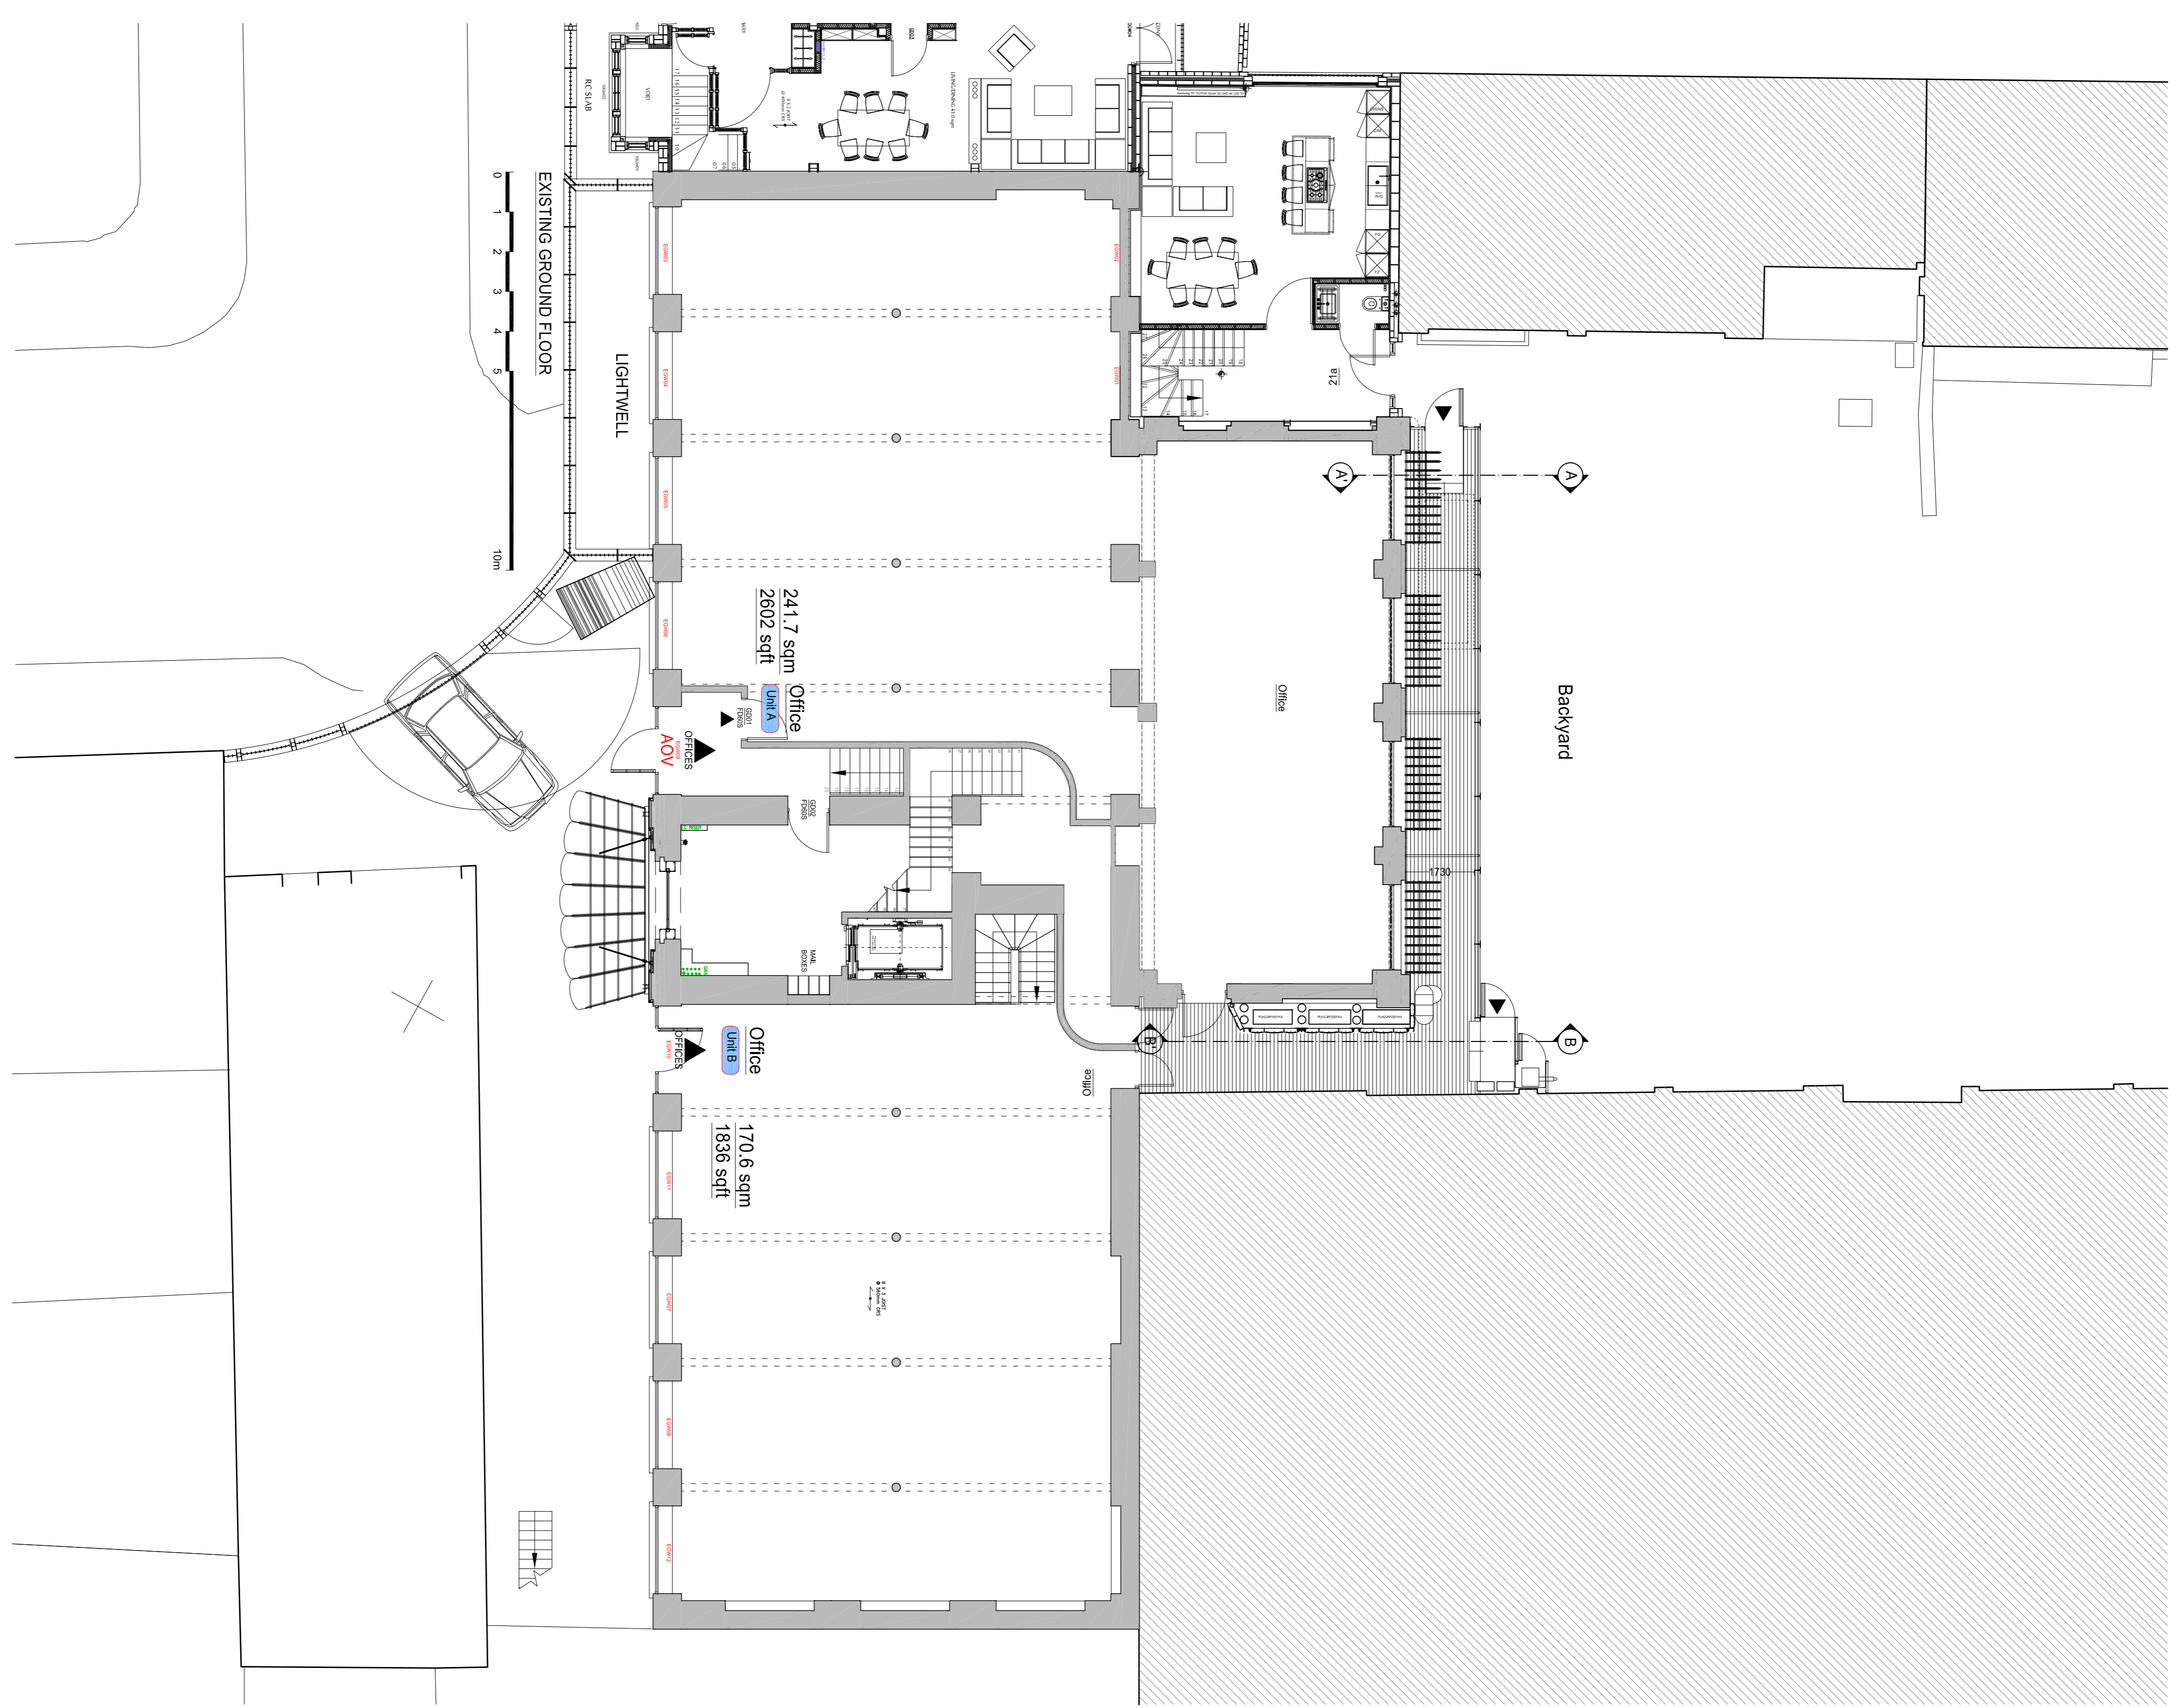

**PLANNING APPLICATION**

ALL DIMENSIONS TO BE CHECKED ON SITE  
 WORK TO BE BOUND BY DIMENSIONS ONLY  
 REFLECTING DIMENSIONS TO THE ARCHITECT  
 AT THE TIME OF THE APPLICATION

**Contemporary Design Solutions**

46 Great Marlborough Street  
 London  
 W1F 7JW Fax: 020 7498 4844  
 Telephone: 020 7498 9000 Fax: 020 7498 4844

**Client**

**RISEFALL LTD**

**Project Title**

Rear Balconies  
 10A Belmont Street,  
 LONDON NW1

**Drawing Title**

Existing Ground Floor

Scale: 1:50@A1; 1:100@A3 Date: February 2019  
 Drawn: LV Checked: Rev: -  
 Drawing No: **190210-A(SO)100**