



REVISIONS			
Rev.	Drawn	By	
-	-	-	-

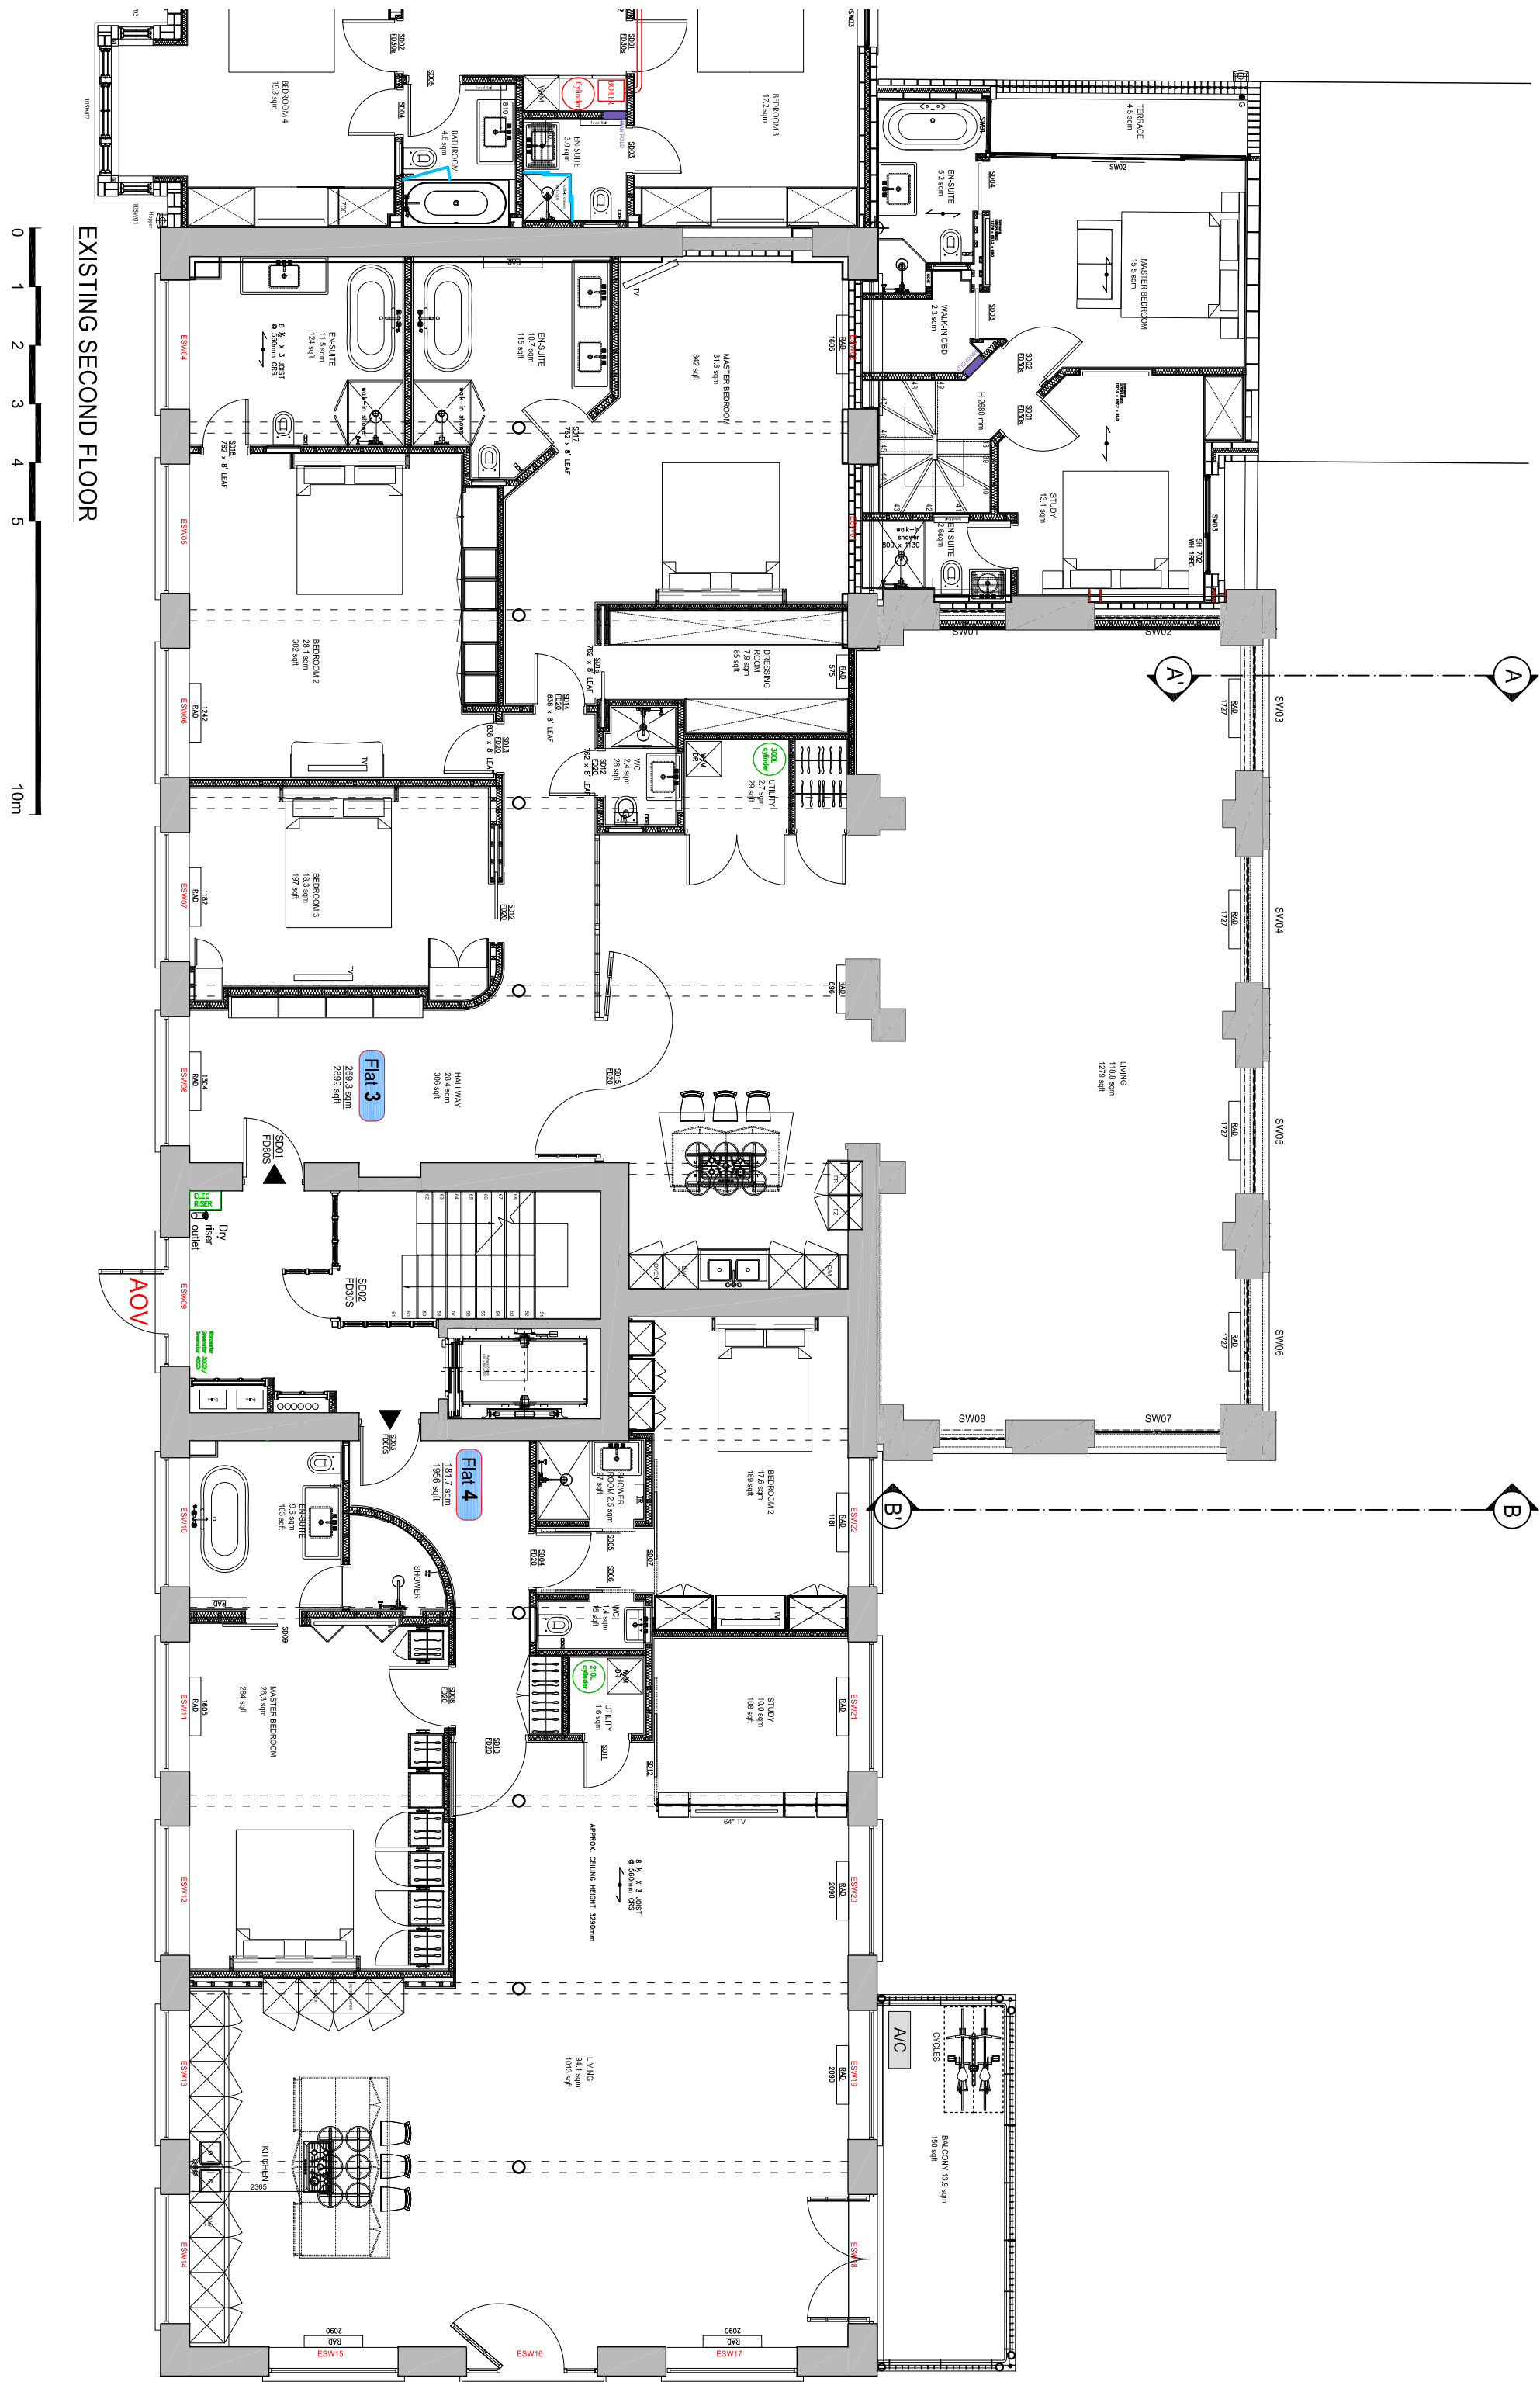

PLANNING APPLICATION

ALL DIMENSIONS TO BE CHECKED ON SITE
WORK TO INCLUDE DIMENSIONS ONLY
REPORT'S DIMENSIONS TO THE ARCHITECT
AT SOME OF THE PROBLEMS

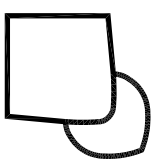

46 Great Marlborough Street
LONDON
W1F 7AN
Telephone: 020 754 9000 Fax: 020 7494 4844

Client

RISETAIL LTD

Project Title
Rear Balconies
10A Belmont Street,
LONDON NW1

Drawing Title

Existing Second Floor

Scale	1:50@A1:100@A3	Date	February 2019
Drawn	LV	Checked	-
Drawing No.	190210-A(SO)120	Rev.	-