


REVISIONS			
Rev.	Drawn	By	Date

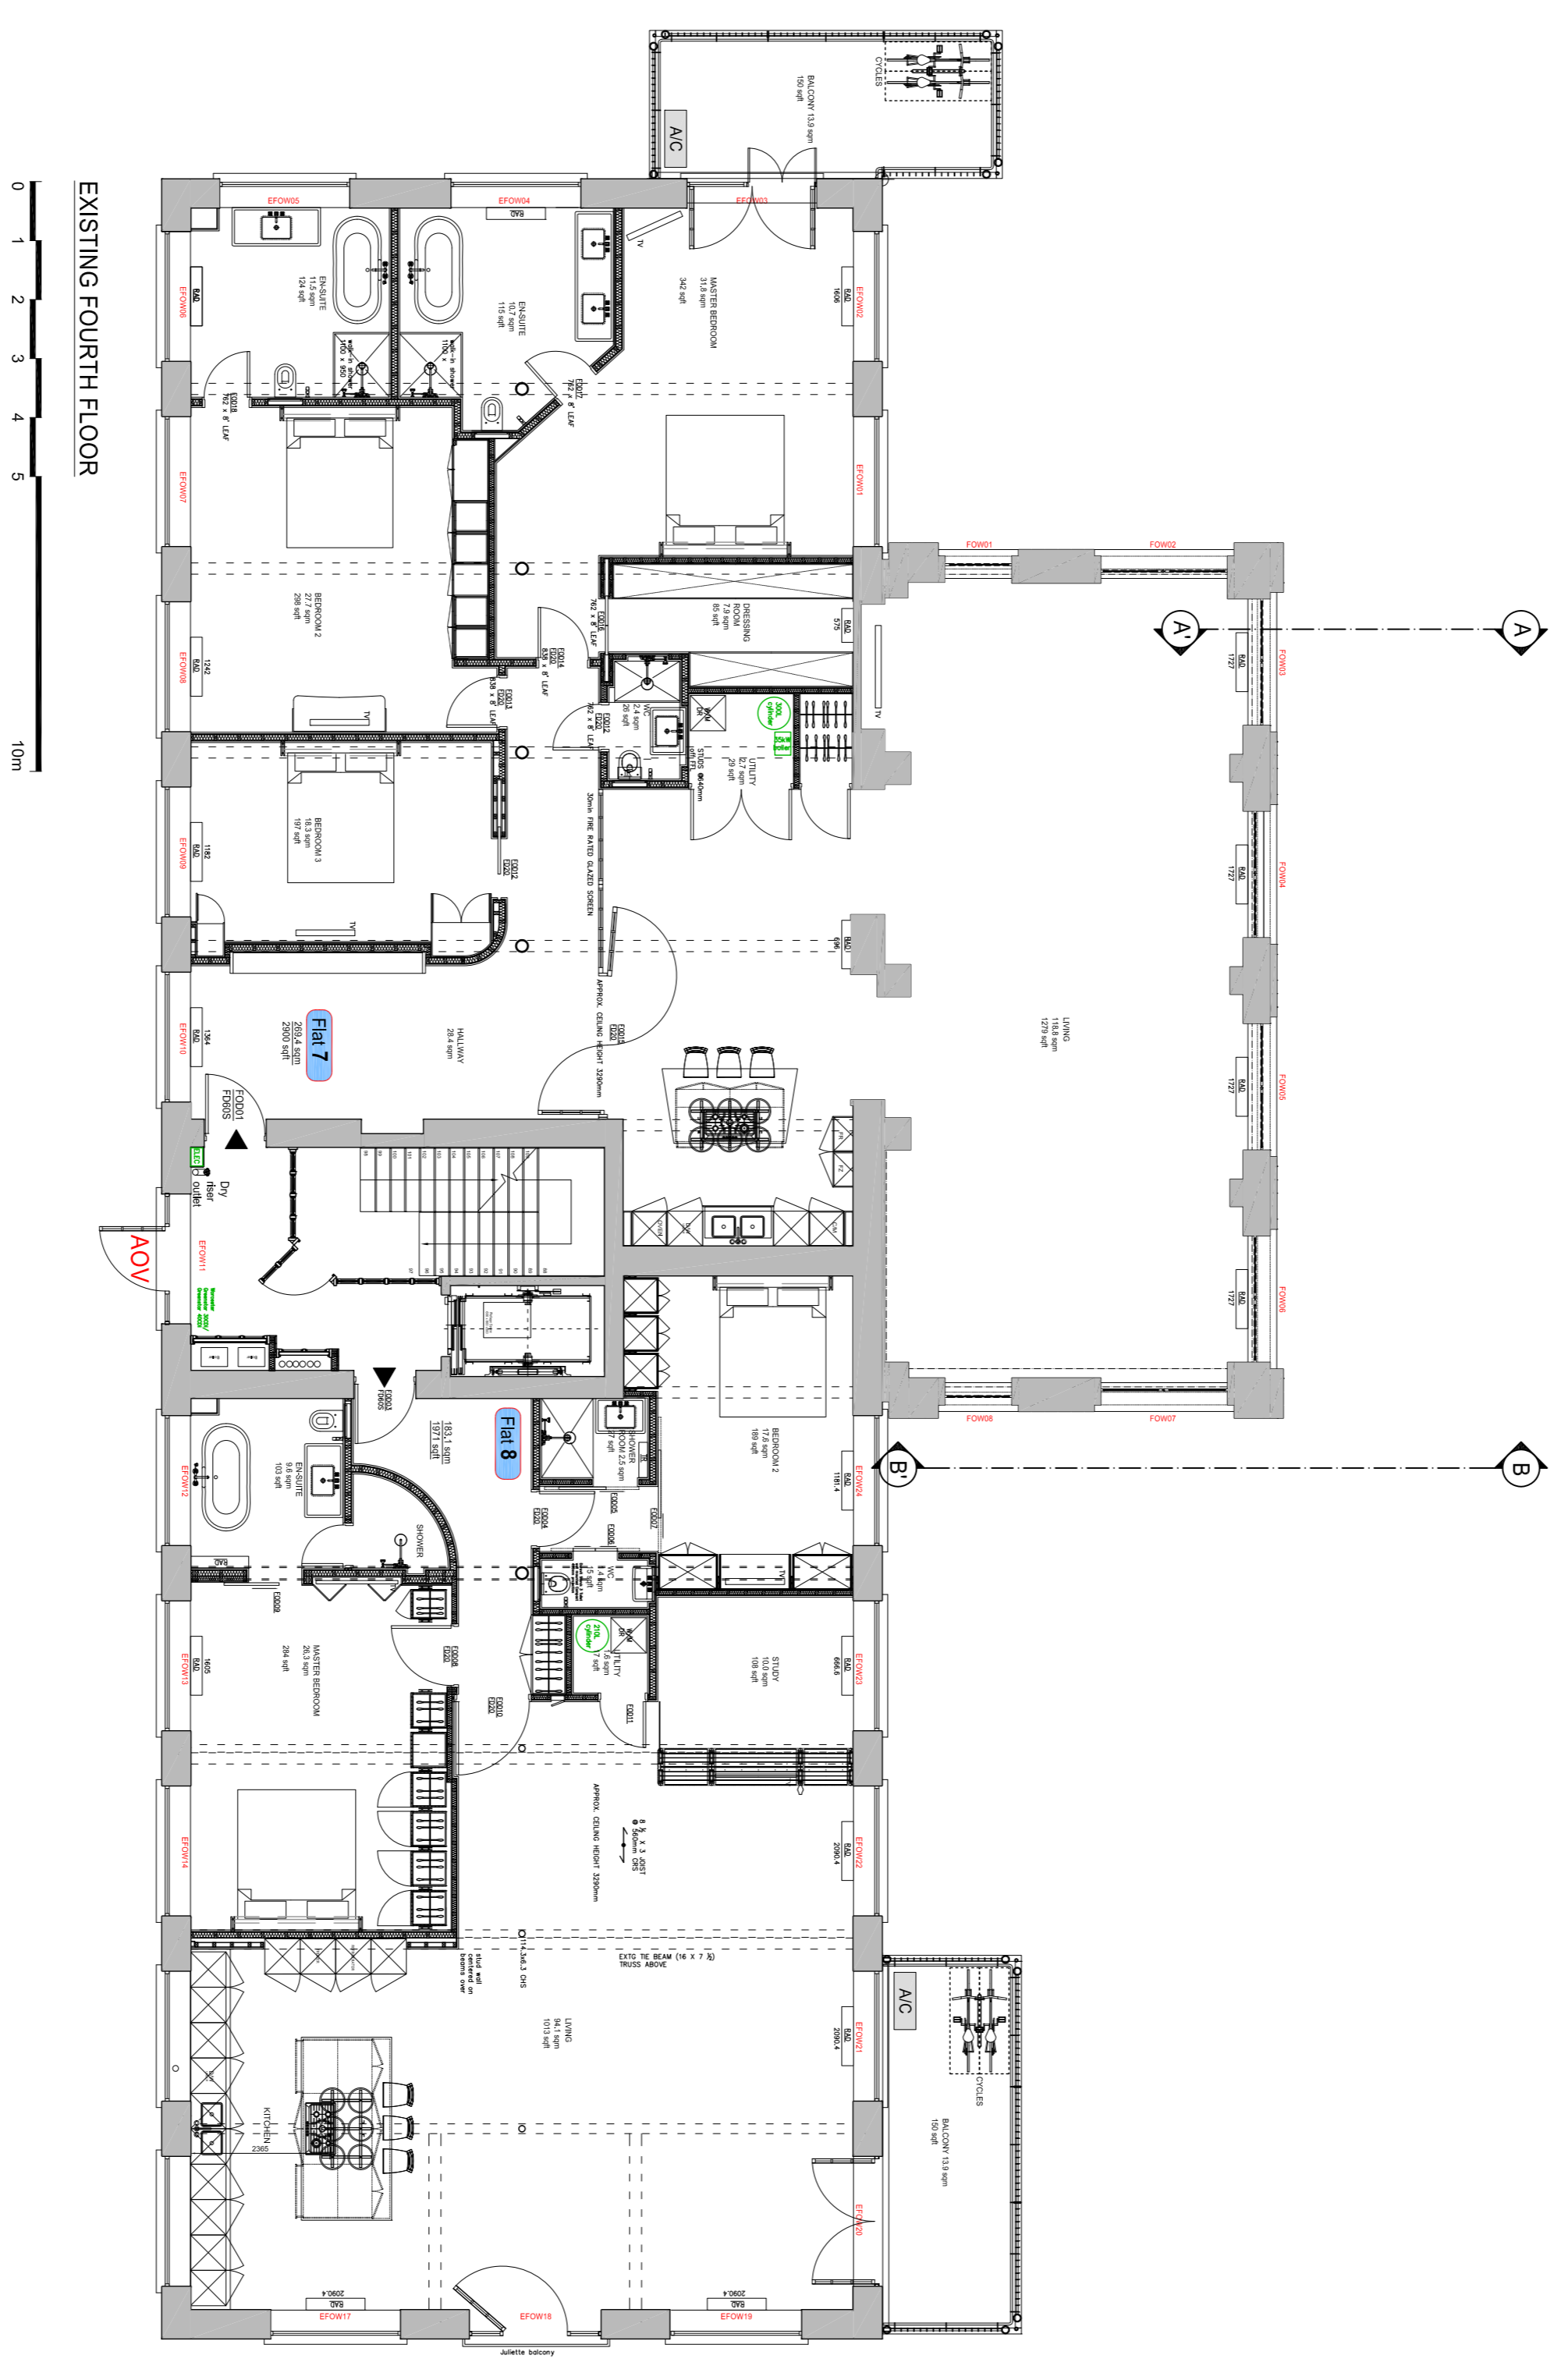

PLANNING APPLICATION

ALL DIMENSIONS TO BE CHECKED ON SITE
 WORK TO REBUILT DIMENSIONS ONLY
 REFLECT DIMENSIONS TO THE ARCHITECT
 AT SCALE (E.G. 1:50 OR 1:100)

Contemporary Design Solutions

46 Great Marlborough Street
 London
 W1F 7JW Fax: 020 7498 4844
 Telephone: 020 7498 9000 Fax: 020 7498 4844

Client
RISEFALL LTD

Project Title
 Rear Balconies
 10A Belmont Street,
 LONDON NW1

Drawing Title
 Existing Fourth Floor

Scale: 1:50@A1; 1:100@A3 Date: February 2019
 Drawn: LV Checked: -
 Drawing No: 190210-A(SO)140 Rev: -

