


REVISIONS			
Rev.	Desc.	Date	By

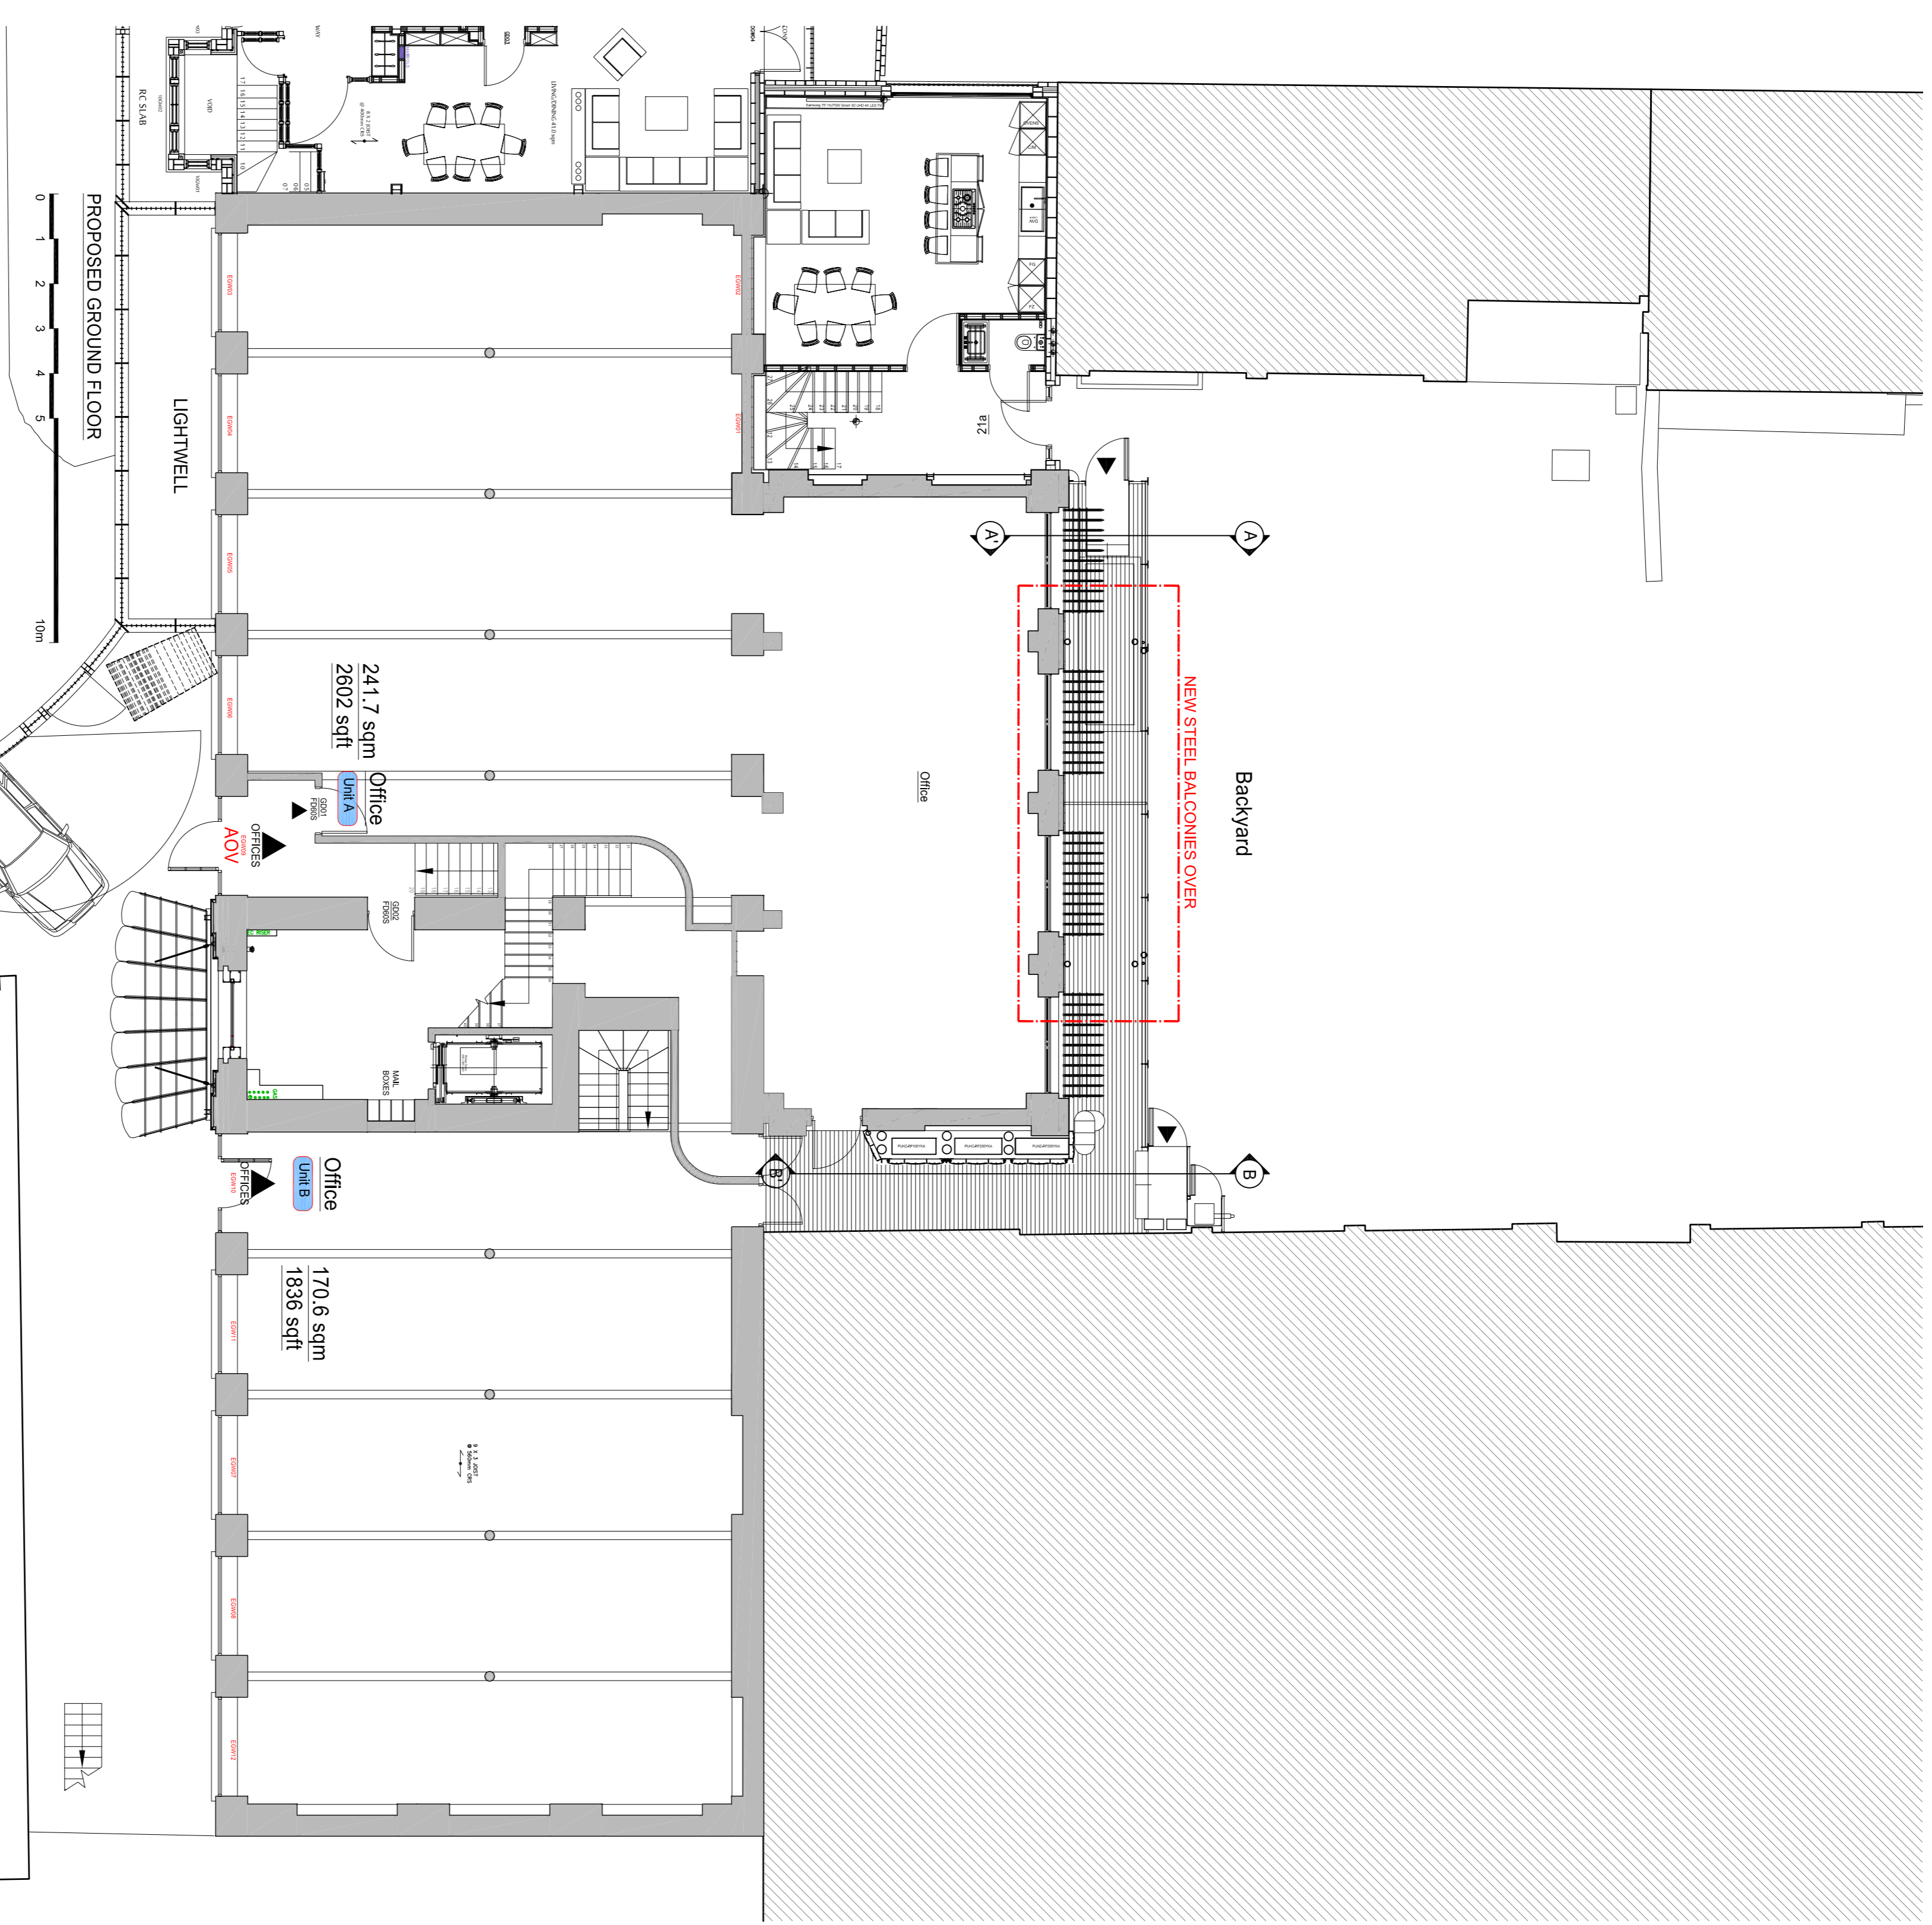

**PLANNING APPLICATION**

ALL DIMENSIONS TO BE CHECKED ON SITE  
 WORK TO BE COMPLETED IN ACCORDANCE WITH THE CONTRACT  
 AT ALL TIMES (SEE DRAWING 190210-4-GA100)

**Contemporary Design Solutions**

46 Great Marlborough Street  
 London  
 W1F 7JW Fax: 020 7498 4844  
 Telephone: 020 7498 9000 Fax: 020 7498 4844

**Client**  
**RISEFALL LTD**

**Project Title**  
 Rear Balconies  
 10A Belmont Street,  
 LONDON NW1

**Drawing Title**  
**Proposed Ground Floor**

Scale: 1:50@A1; 1:100@A3 Date: February 2019  
 Drawn: LV Checked: Rev: -  
 Drawing No: **190210-A(GA)100**