



REVISIONS			
Rev.	By	Date	
-	-	-	-

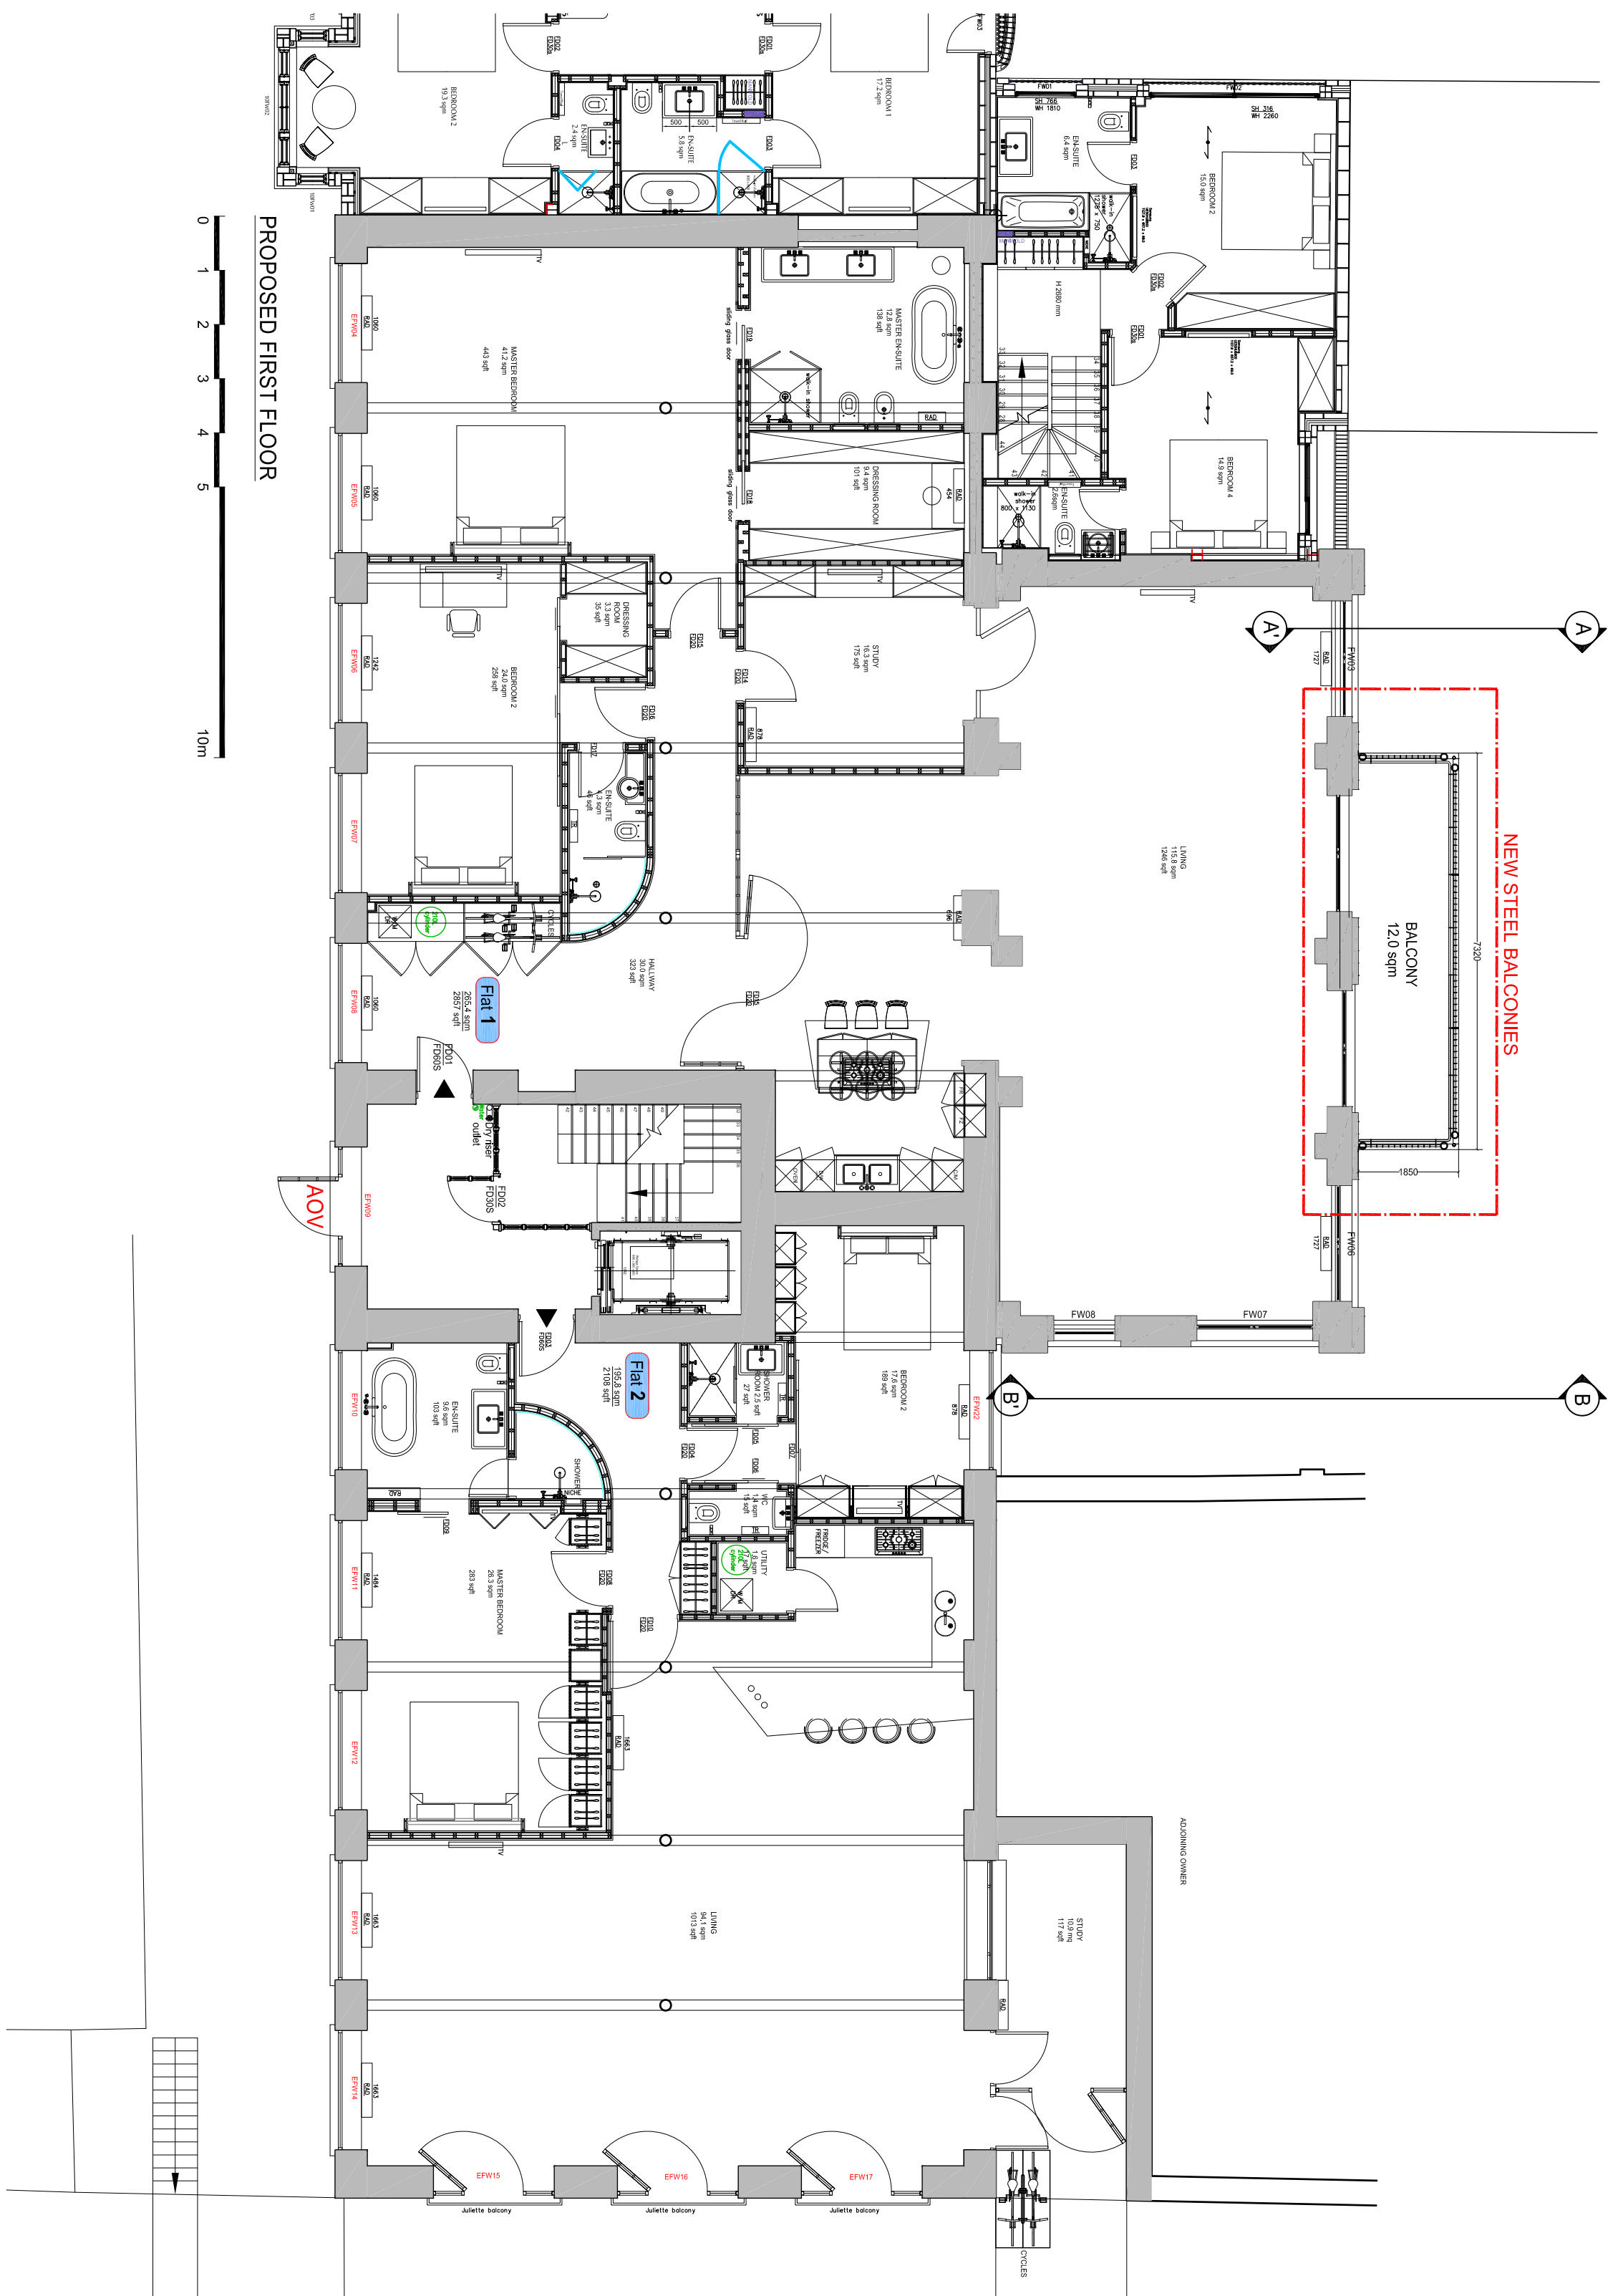

PLANNING APPLICATION

ALL DIMENSIONS TO BE CHECKED ON SITE
WORK TO ISSUED DIMENSIONS ONLY
REVIEW DIMENSIONS TO THE ARCHITECT
AT SOME STAGE OF THE PROJECT

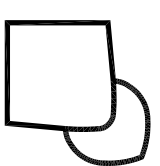

46 Great Marlborough Street
LONDON
W1F 7AN
Telephone: 020 7584 9000 Fax: 020 7494 4844

Client

RISETALL LTD

Project Title
Rear Balconies
10A Belmont Street,
LONDON NW1

Drawing Title

Proposed First Floor

Scale	1:50@A1; 1:100@A3	Date	February 2019
Drawn	LV	Checked	-
Drawing No.	190210-A(GA)110	Rev.	-