



REVISIONS			
Rev.	Drawn	By	Date
-	-	-	-

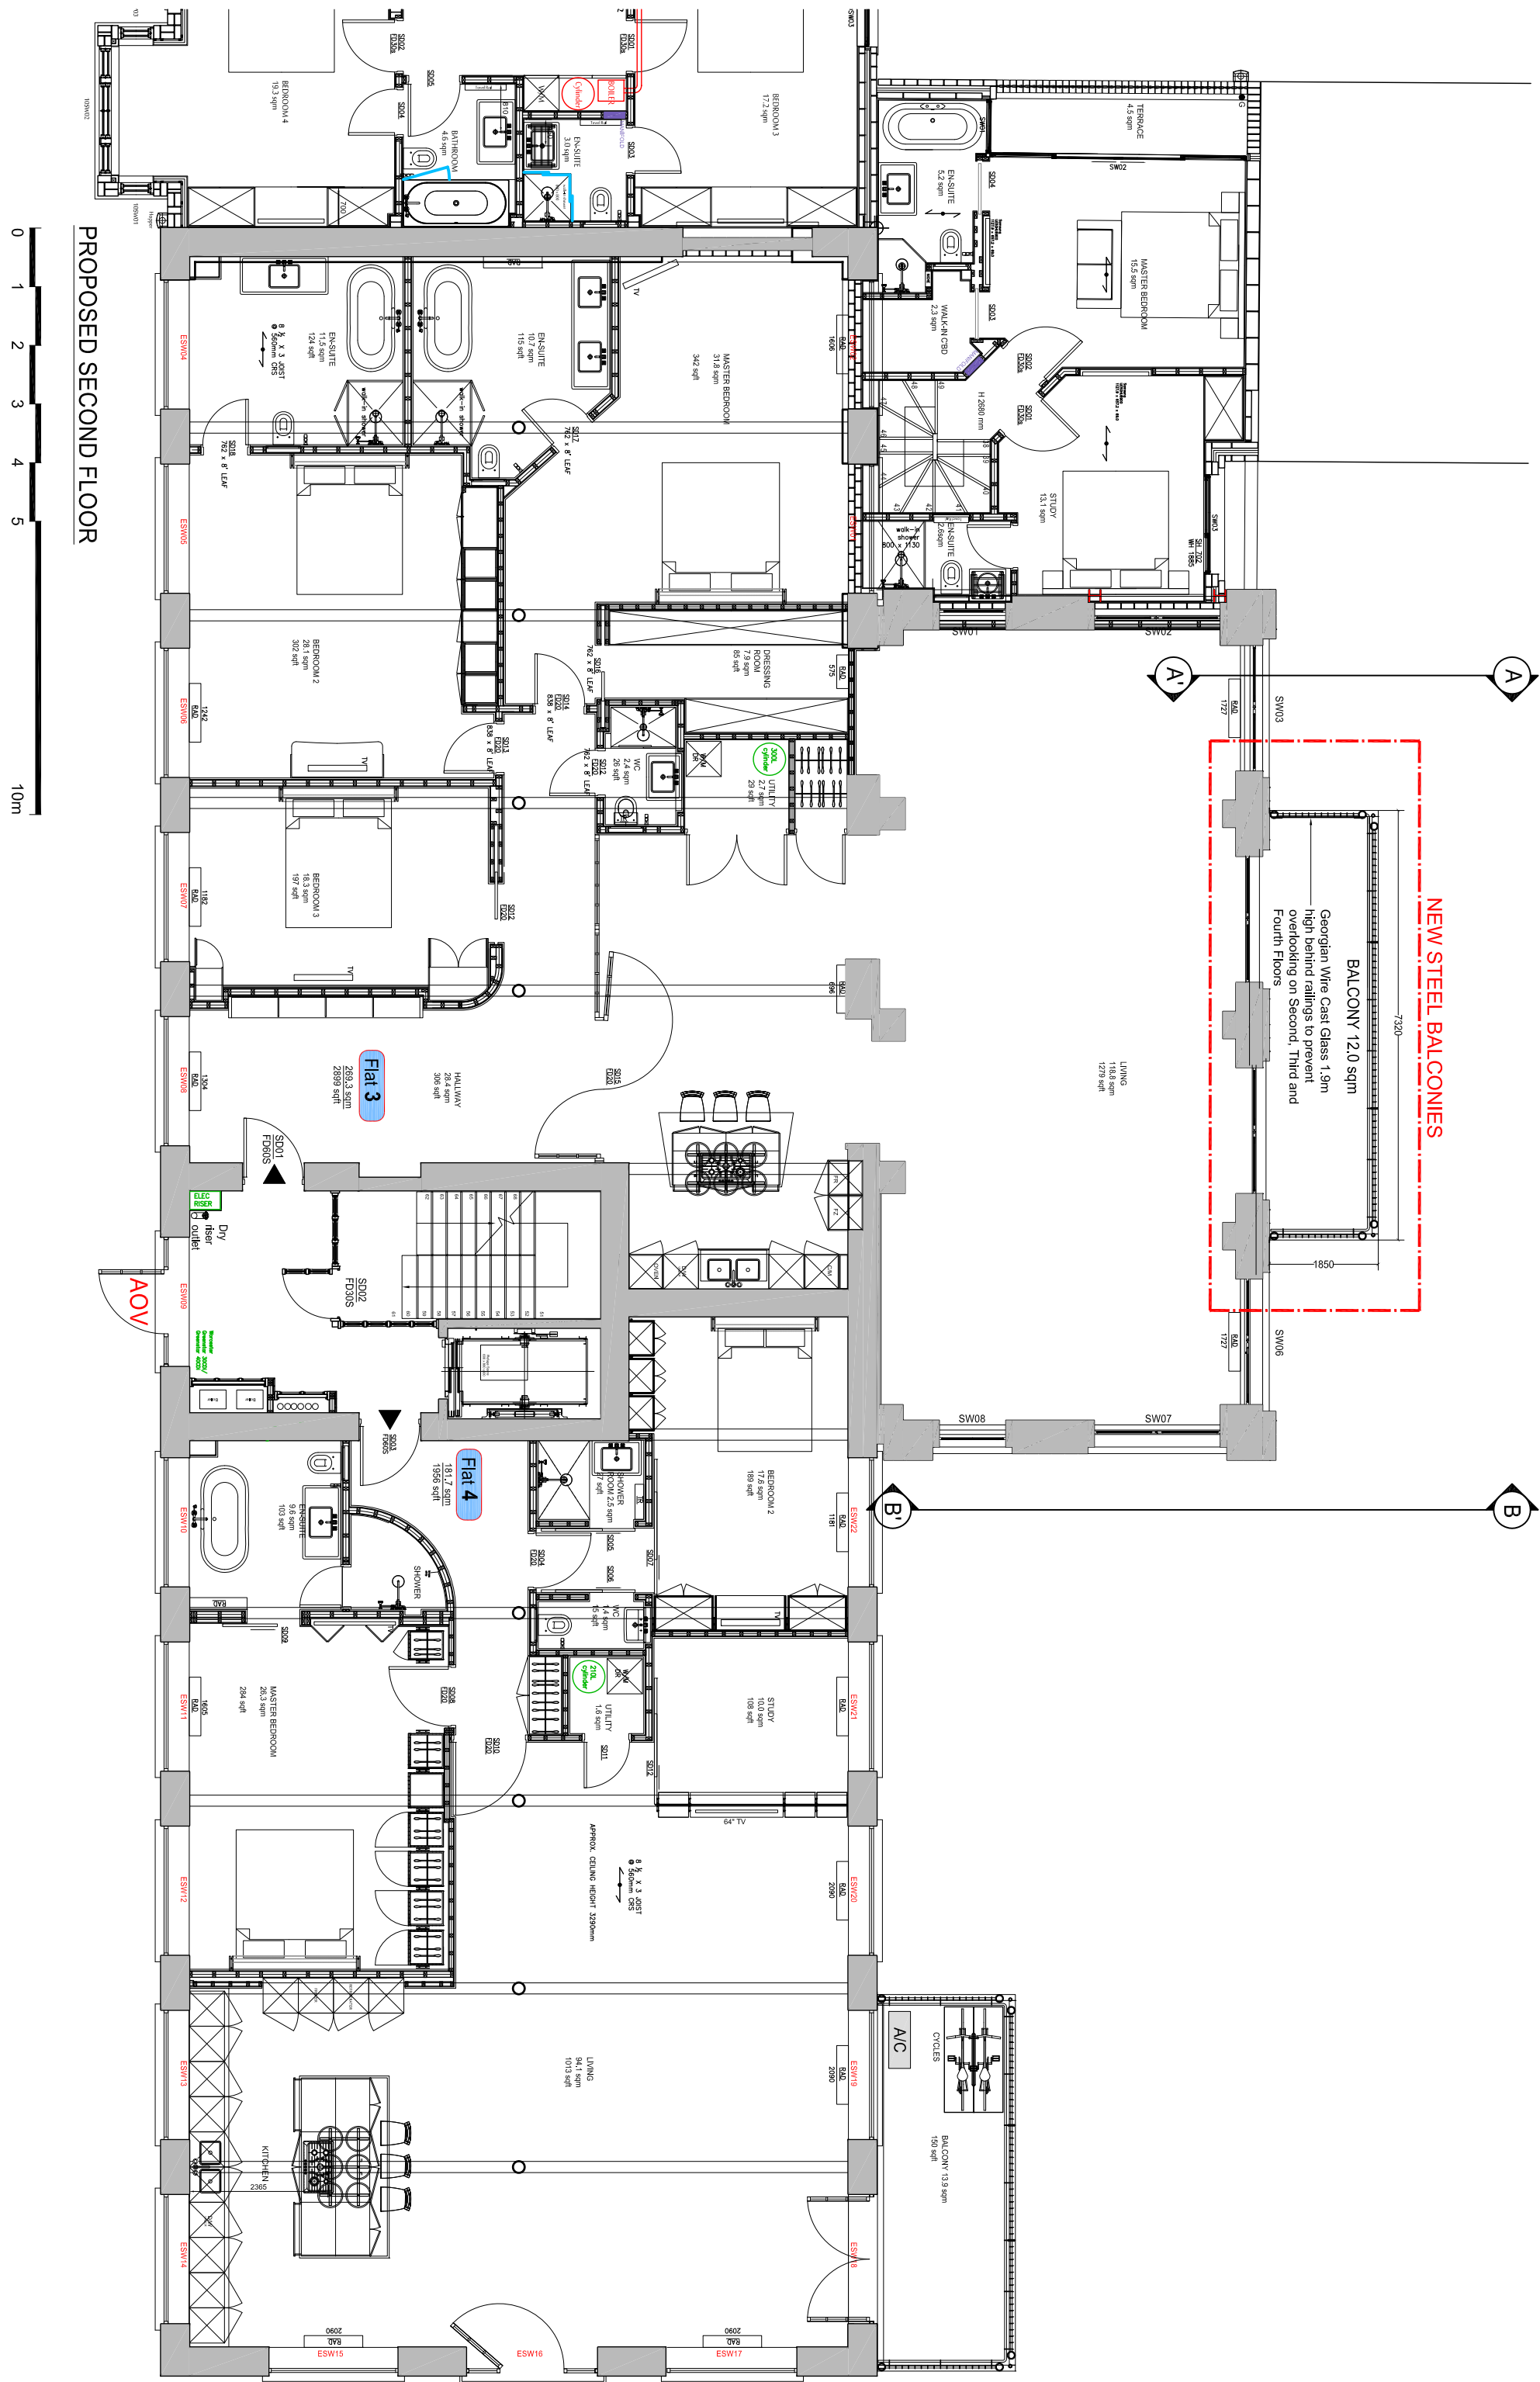

PLANNING APPLICATION

ALL DIMENSIONS TO BE CHECKED ON SITE
WORK TO INSURED DIMENSIONS ONLY
REPORT DIMENSIONS TO THE ARCHITECT
AT SOME BE-ONE PROCEEDINGS

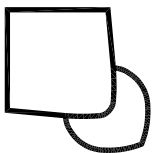

46 Great Marlborough Street
LONDON
W1F 7AN
Telephone: 020 764 9000 Fax: 020 7494 4844

Client

RISETAIL LTD

Project Title
Rear Balconies
10A Belmont Street,
LONDON NW1

Drawing Title

Proposed Second Floor

Scale	1:50@A1: 1:100@A3	Date	February 2019
Drawn	LV	Checked	-
Drawing No.	190210-A(GA)120	Rev.	-