







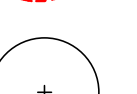

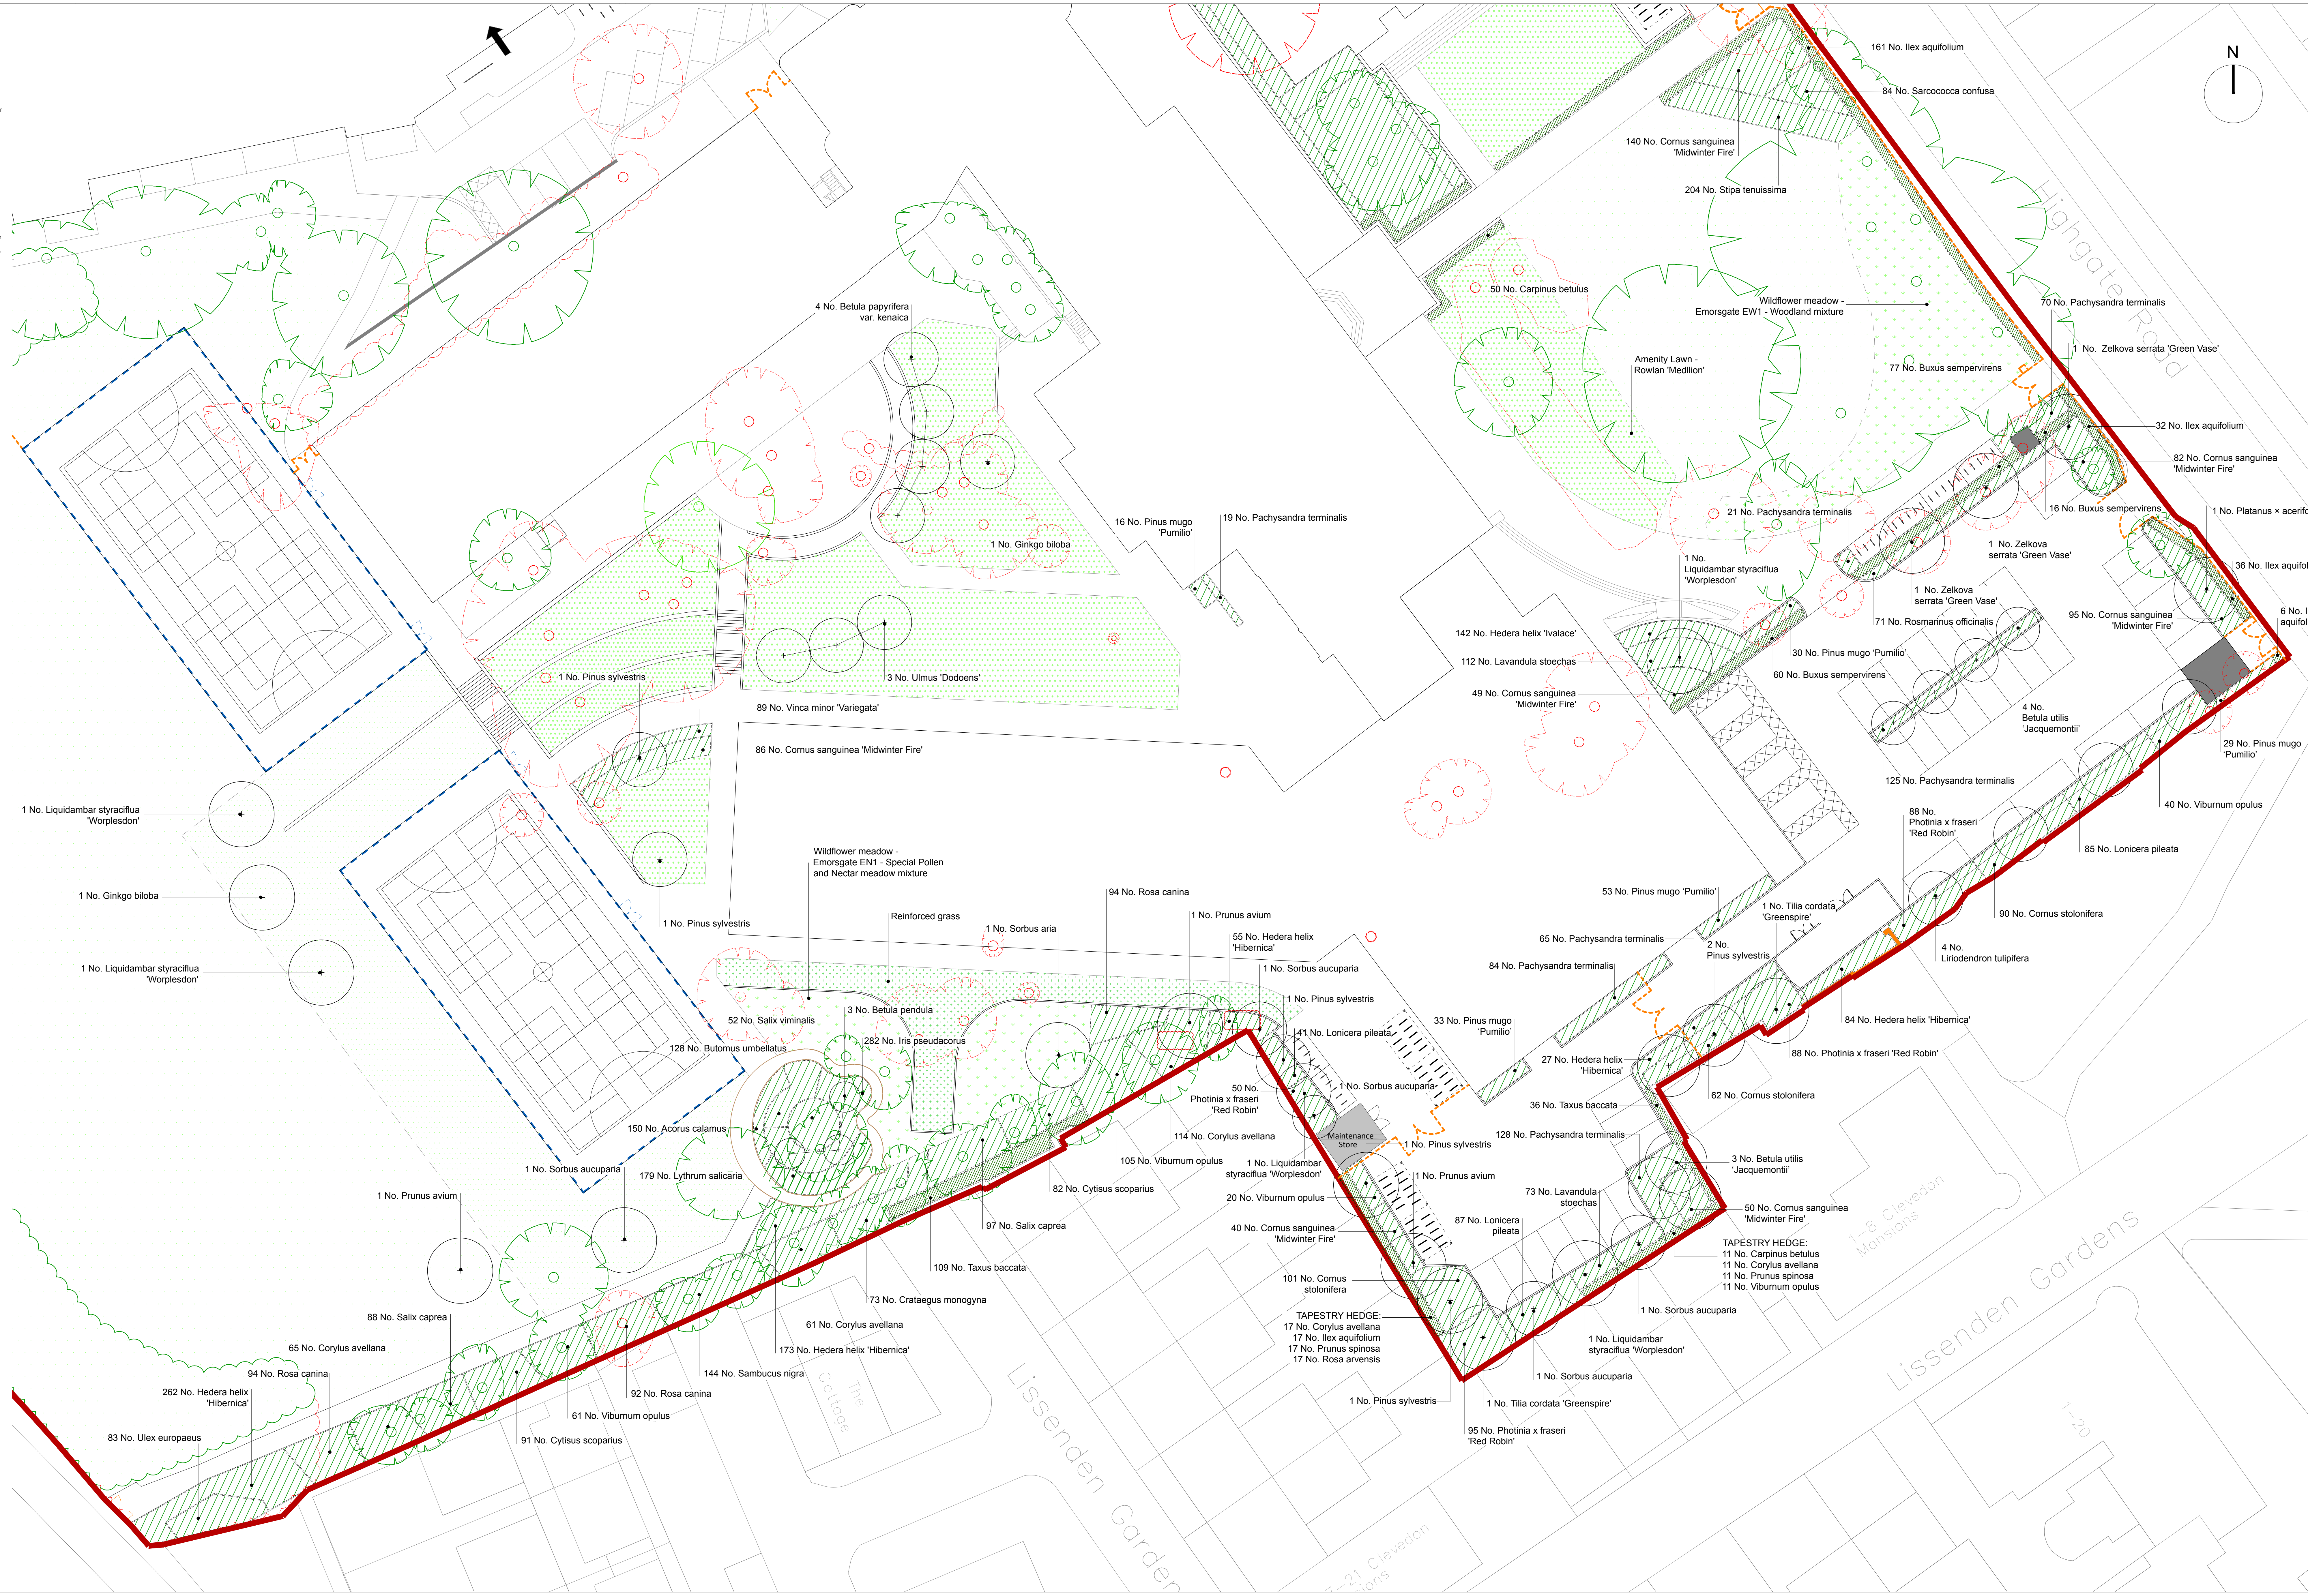


- SOFTWARES KEY**
-  AMENITY TURF
Rowspan Mecolomb® multi-purpose ryegrass/fescue turf, or equivalent approved
 -  EXISTING LAWN
 -  HEAVY-DUTY RECYCLED PLASTIC REINFORCEMENT SYSTEM
Reinforced lawn. Eco-friendly green cells by Terram or similar approved. Dimensions: 500mm x500mm x30 mm deep plus integral 30 mm long ground spikes (4 general m2). Colour: Black. Filled within 5-7mm of the surface with 65:40 mixture to Manufacturer's specification; seeded with A15 (Reclamation Landfill) seed mix (sowing rate to manufacturer's recommendations) and fertilised.
 -  WILDFLOWER MEADOW
 -  PROPOSED HEDGES
 -  PLANTING AREAS
 -  EXISTING TREES - TO BE RETAINED
 -  EXISTING TREES - TO BE REMOVED
 -  PROPOSED TREES
 -  SITE BOUNDARY



Revisions

Rev	Date	Description
A	2018.06.05	General amendments following consultation with residents & comments from tree officer.
B	2018.10.12	General amendments
C	2019.02.20	Quercus ilex changed to Pinus sylvestris.

Notes

--

49 Canonbie Road, London SE23 3AQ
07971 699 601 info@me-landscape.com

ME Landscape Studio

Project	Parliament Hill School	Client	Farrans Construction
Drawing	Landscape Softworks_Sheet 2	Status	Tender
Project No.	0128	Drawing no.	0202
Scale	1:200 @A0	Date	04.12.2017
Drawn	EL	Checked	ML
Rev	C		