




NOTES
 DO NOT SCALE FROM THIS DRAWING.
 CONTRACTOR TO CHECK ALL DIMENSIONS ON SITE.
 ANY DISCREPANCIES TO BE REPORTED TO THE ARCHITECT IMMEDIATELY.
 COPYRIGHT RICK MATHER ARCHITECTS LLP ©

Demolition
 Loose furniture

01 | 251-19012
 C - C

01 | 251-19013
 D - D

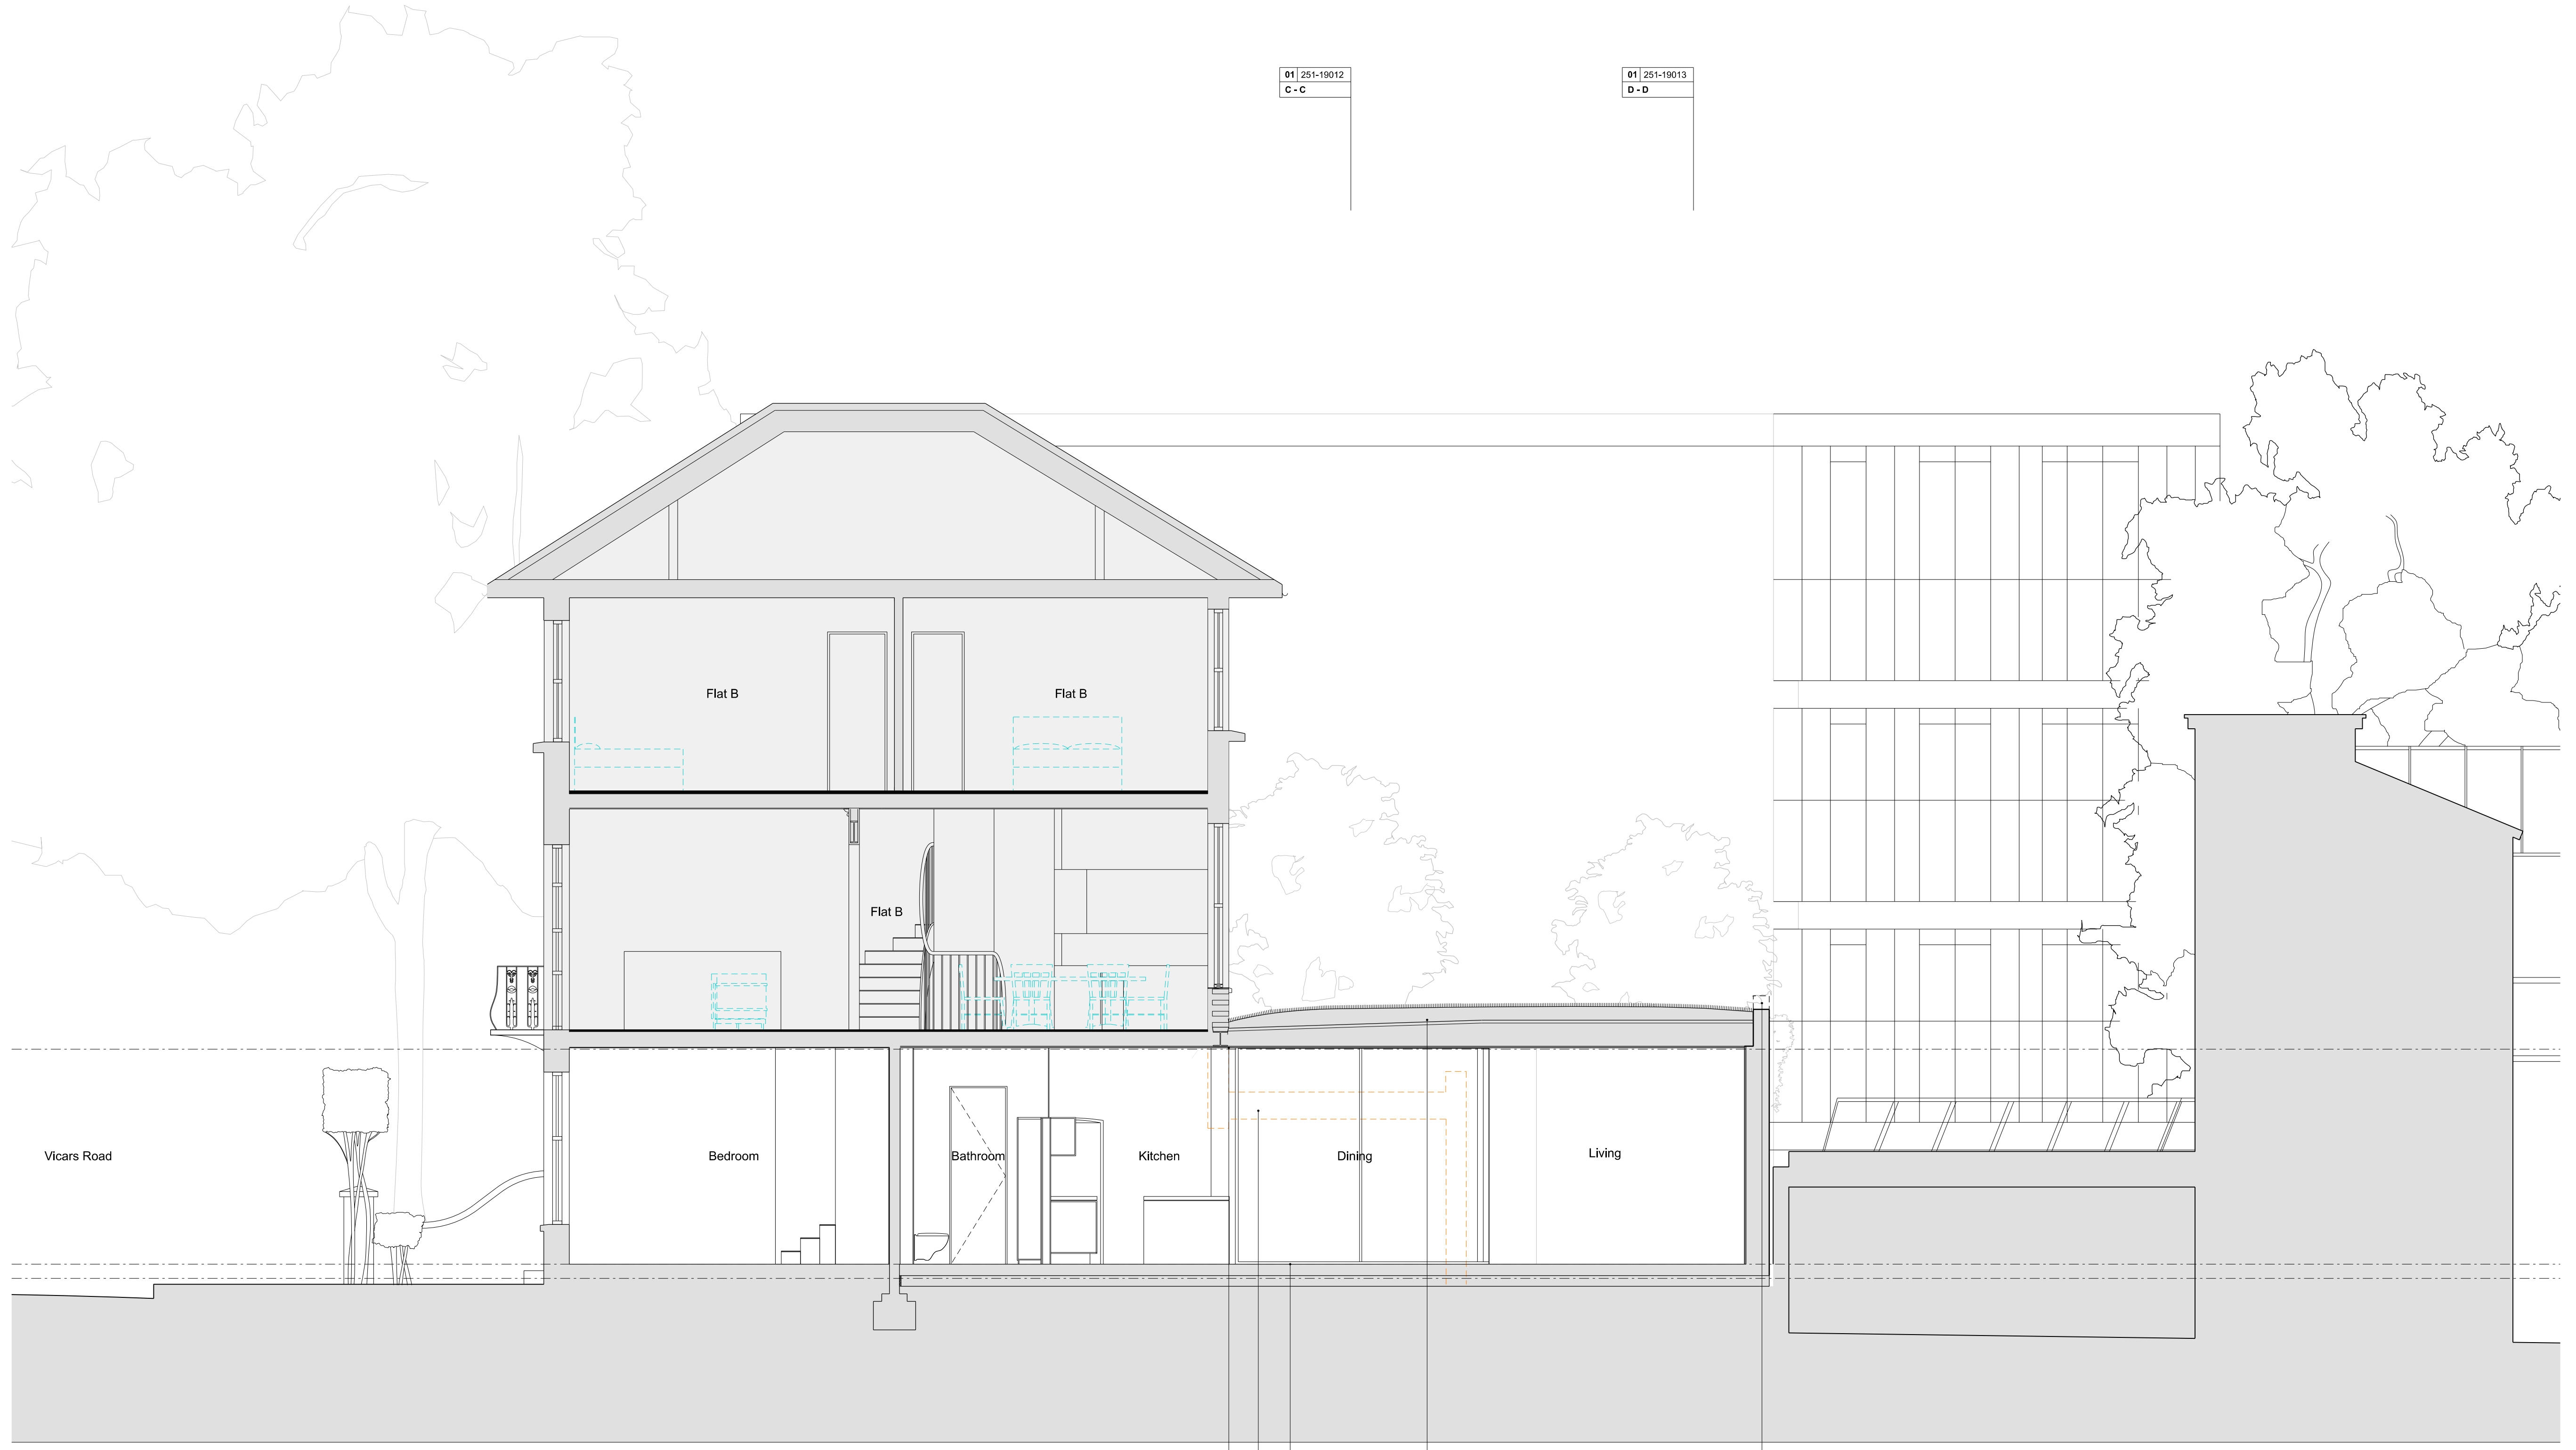

Vicars Road

Bedroom

Bathroom

Kitchen

Dining

Living

Flat B

Flat B

Flat B

Ceiling level maintained between original house and extension

Planted roof

Green roof upstand marginally raised


Existing poor quality extension demolished

Level floor between extension and existing house

REVISIONS

PL3	19.02.19	Issued for Planning Condition Variation
PL2	20.01.17	Minor Material Amendment Issue
PL1	16.12.14	ISSUED FOR PLANNING

REV	DATE	DESCRIPTION

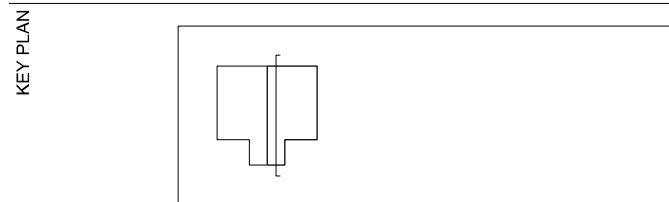

STATUS
 PLANNING

RICK MATHER ARCHITECTS ©
 123 Camden High Street London NW1 7JR
 T: 020 7284 1727 F: 020 7287 7626
 info@rickmather.com www.rickmather.com

JOB
51 Vicars Road
 Flat A

TITLE
Proposed
 Section AA

DRAWN	JOB #	DRG #	REV
JK	250	19010	PL3

CHECKED	SCALE	SIZE	DATE	REV/DATE
GM	1:50 1:100	A1 A3	Oct 14	19.02.19