


PROPOSED ELEVATION
HAMPSTEAD HILL GARDENS

NEW GREY PAINTED
T&G V JOINTED TIMBER SLIDING
GARAGE DOOR TO
REPLACE EXISTING
METAL SLIDING GATE

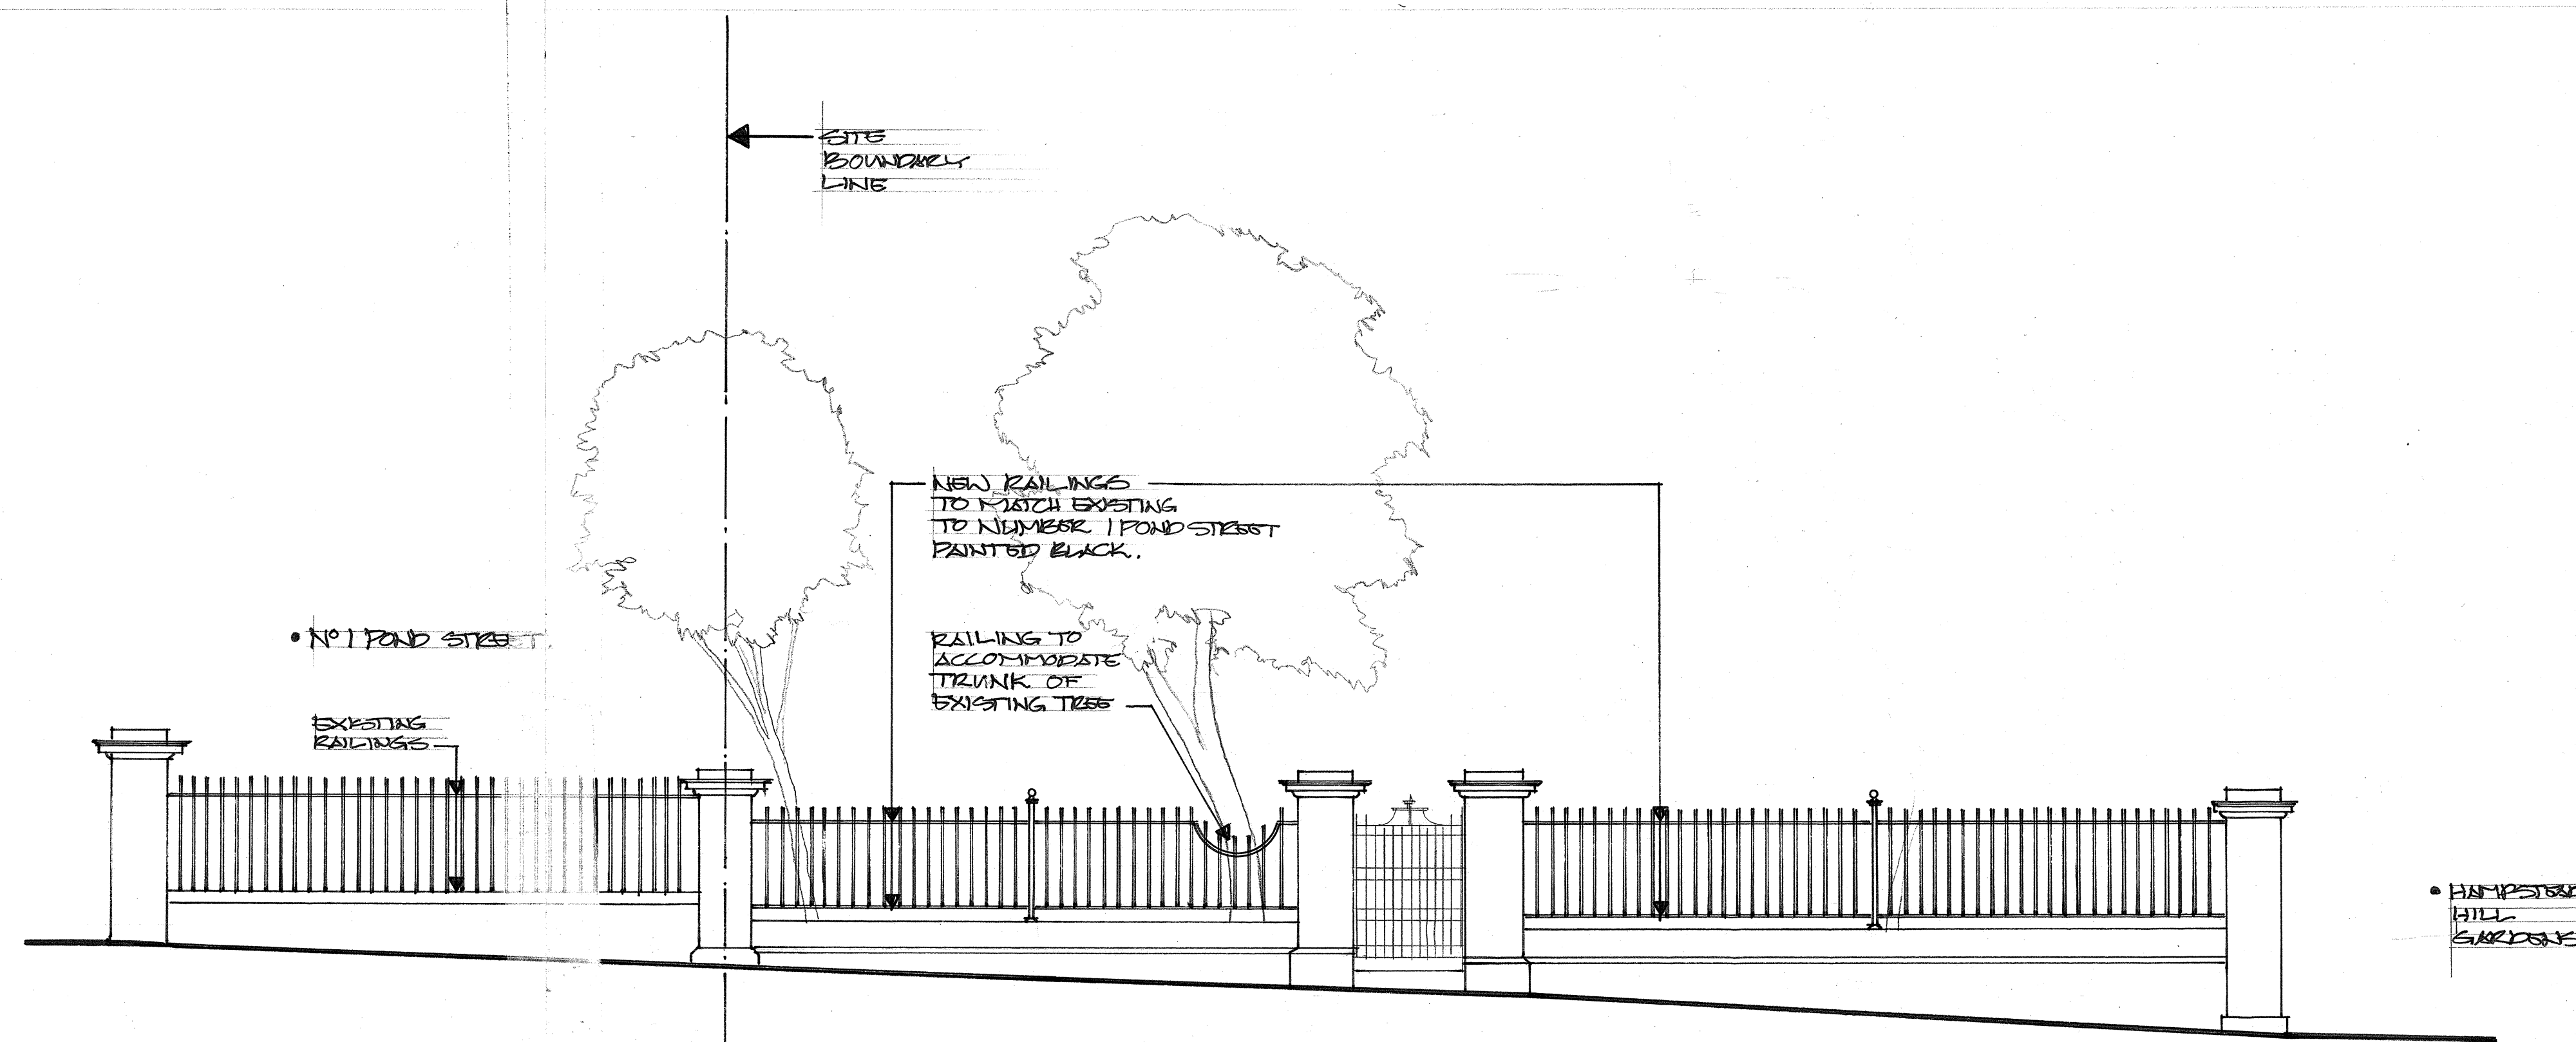

PROPOSED ELEVATION
3 POND STREET

0 0.5 1.0 2.0 3.0 4.0 5.0m
BAR SCALE

23/1/19 NEW GARAGE DOOR ALTERED A

DATE	REVISIONS	REV
23/1/19	NEW GARAGE DOOR ALTERED	A
THIS DRAWING IS THE COPYRIGHT OF THE ARCHITECT AND SHOULD NOT BE REPRODUCED WITHOUT WRITTEN CONSENT.		
PROJECT		
3 POND STREET LONDON NW3 2PN		
DRAWING		
PROPOSED BOUNDARY WALL ELEVATIONS		
transformation		
DATE	23/1/19	
DELT.	SB	
COMPUTER		
SCALE	1:50	
DWG. No.	2000-023	REV. No. A
THE STUDIO 45 LANCASTER GROVE LONDON NW3 4HB TEL: 020 7424 0122 e-mail: info@transformation-architects.co.uk website: www.transformation-architects.co.uk		