
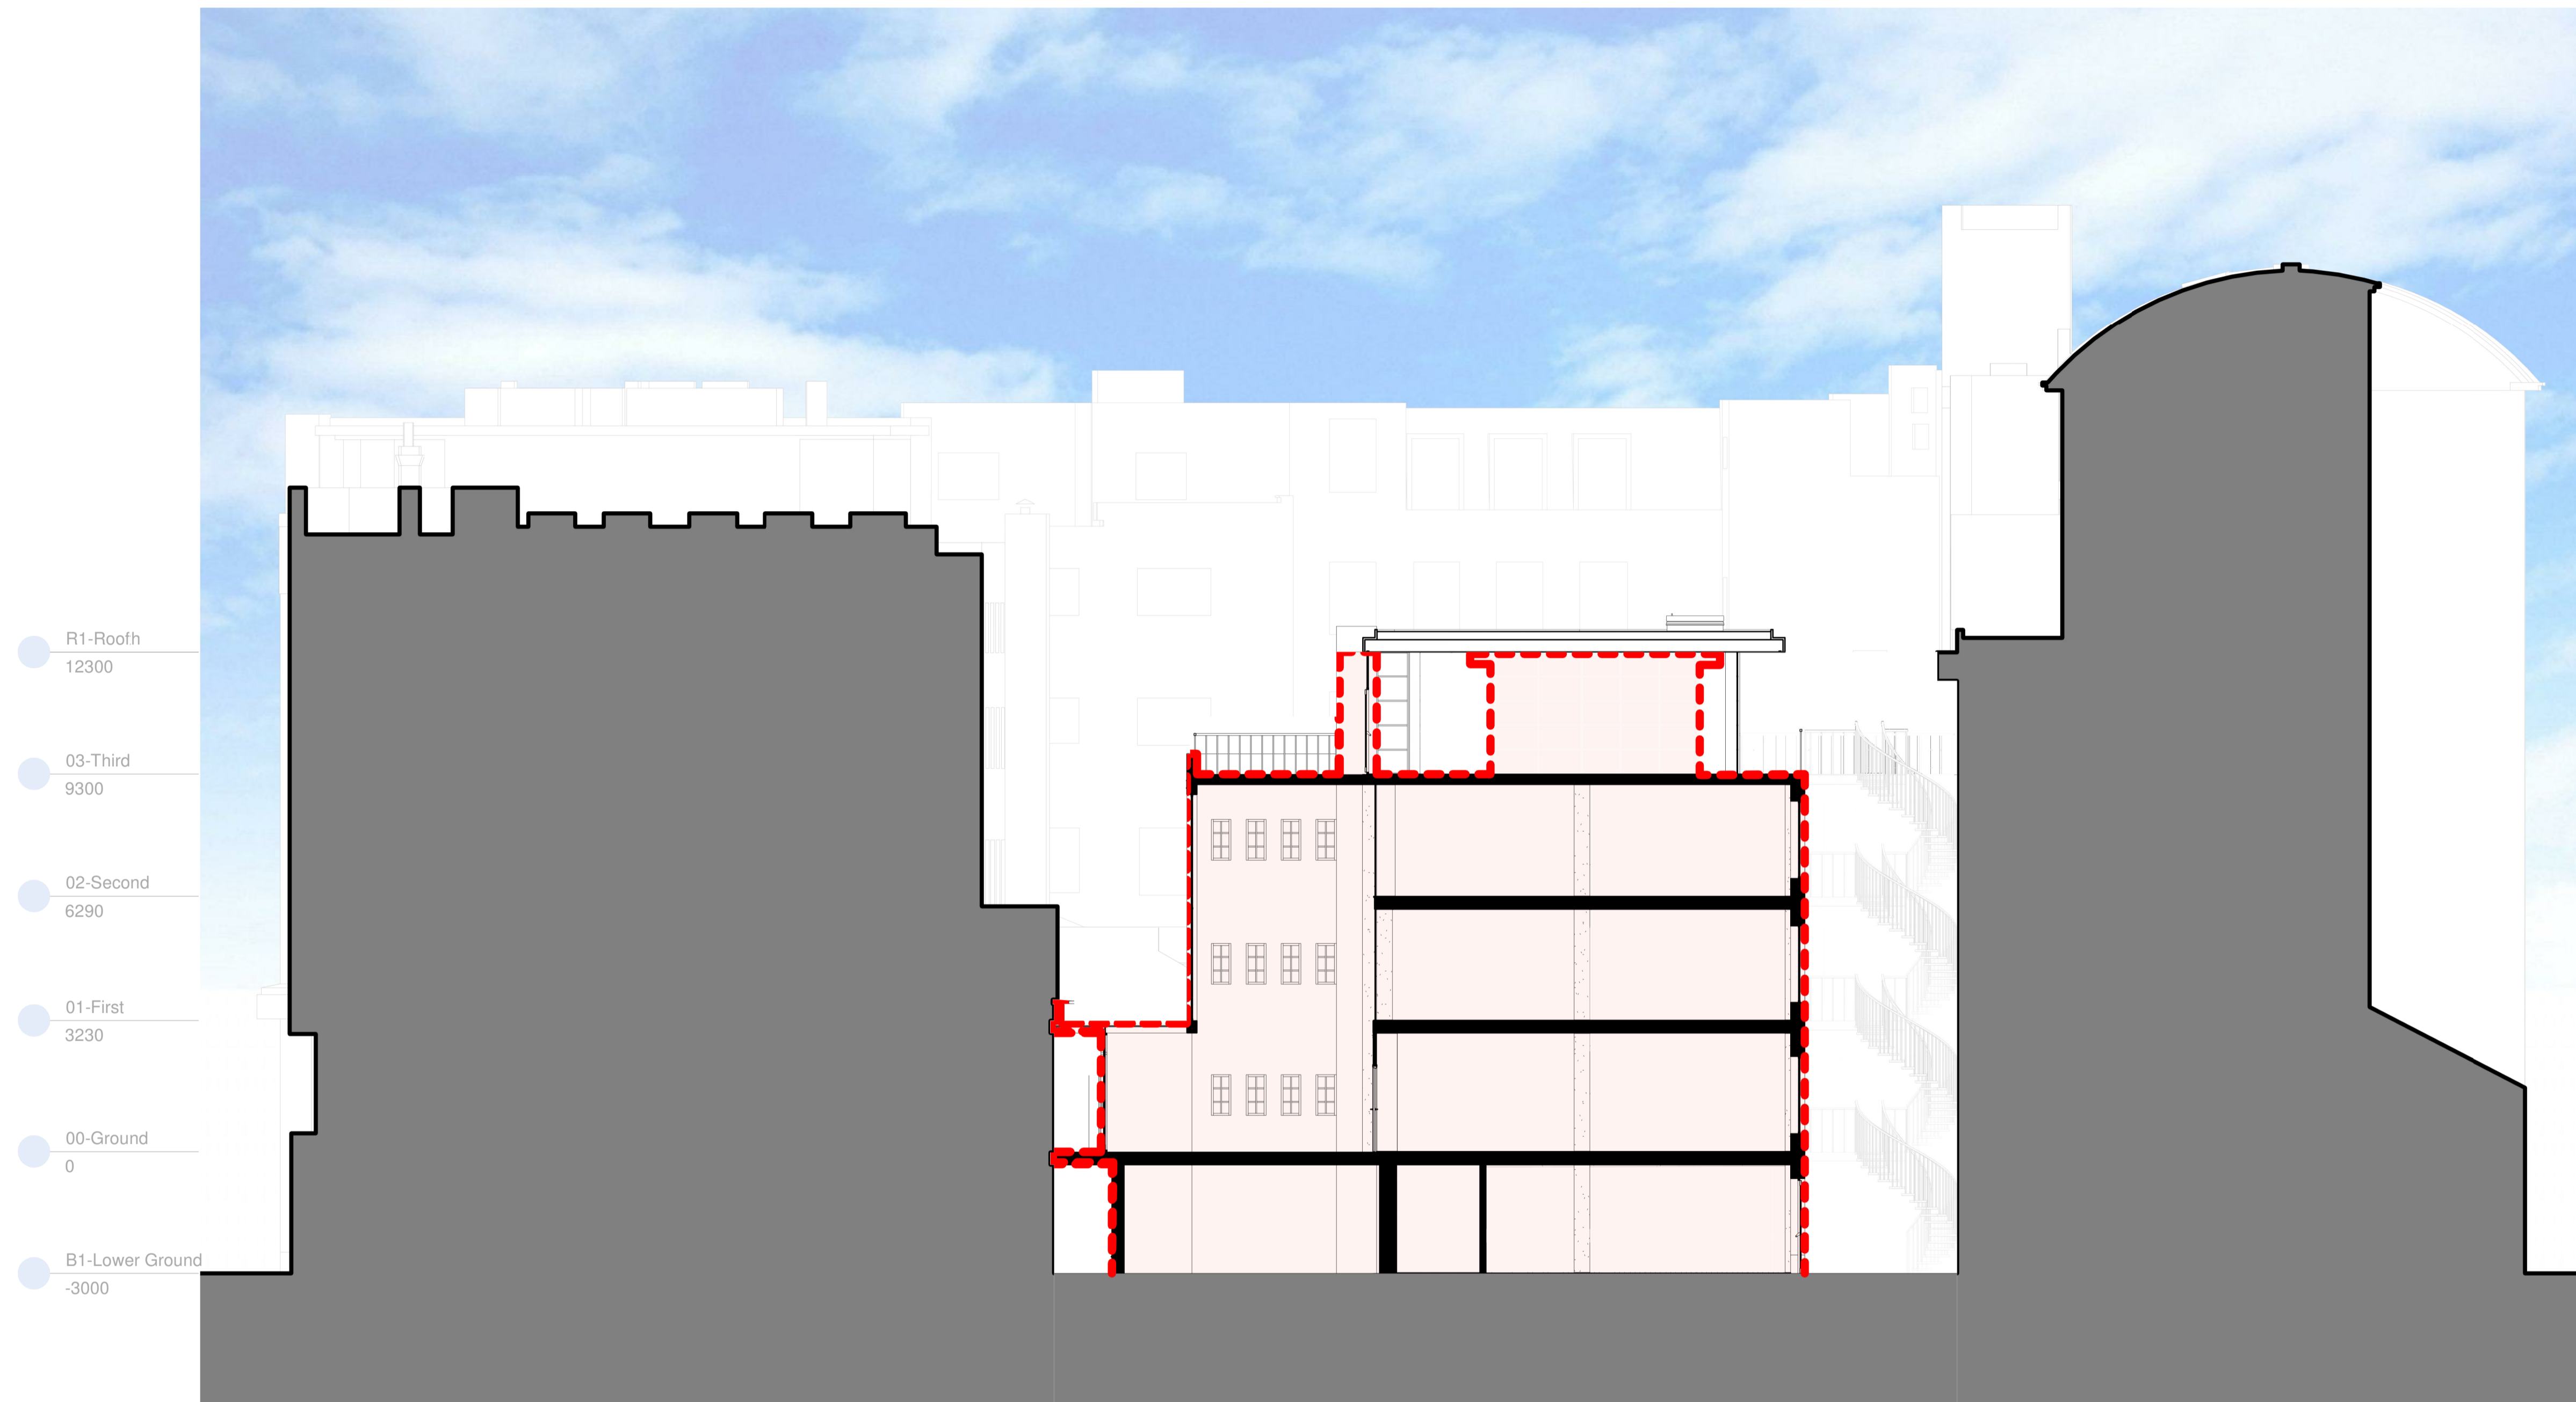



Key
 Outline of existing building



BB Section BB
 1 : 100

P1	DESIGN CHANGES MADE	22.02.2019
Rev	Description	Date
Client		
Senator Group		
Project		
White Bear Yard Clerkenwell		
Drawing Title		
Proposed Section BB		
Drawn by	CV	Checked by ND Date 22.02.2019
C+A Job no.	9031	Status S4 - PLANNING Scale @ A1 1 : 100
Drawing no.	WBV-CAA-V1-ZZ-DR-A-2021	Rev. P1
		
Architecture + Building Surveying + Town Planning 7 East Cliff, Preston, Lancashire, PR1 3JE T: 01772 258 358 10 Hunters Walk, Canal Street, Chester, CH1 4EB T: 01244 462 900 St Andrews Business Centre, Mott, Flintshire, CH7 1XB T: 01352 706 246		