


Key

Outline of existing building

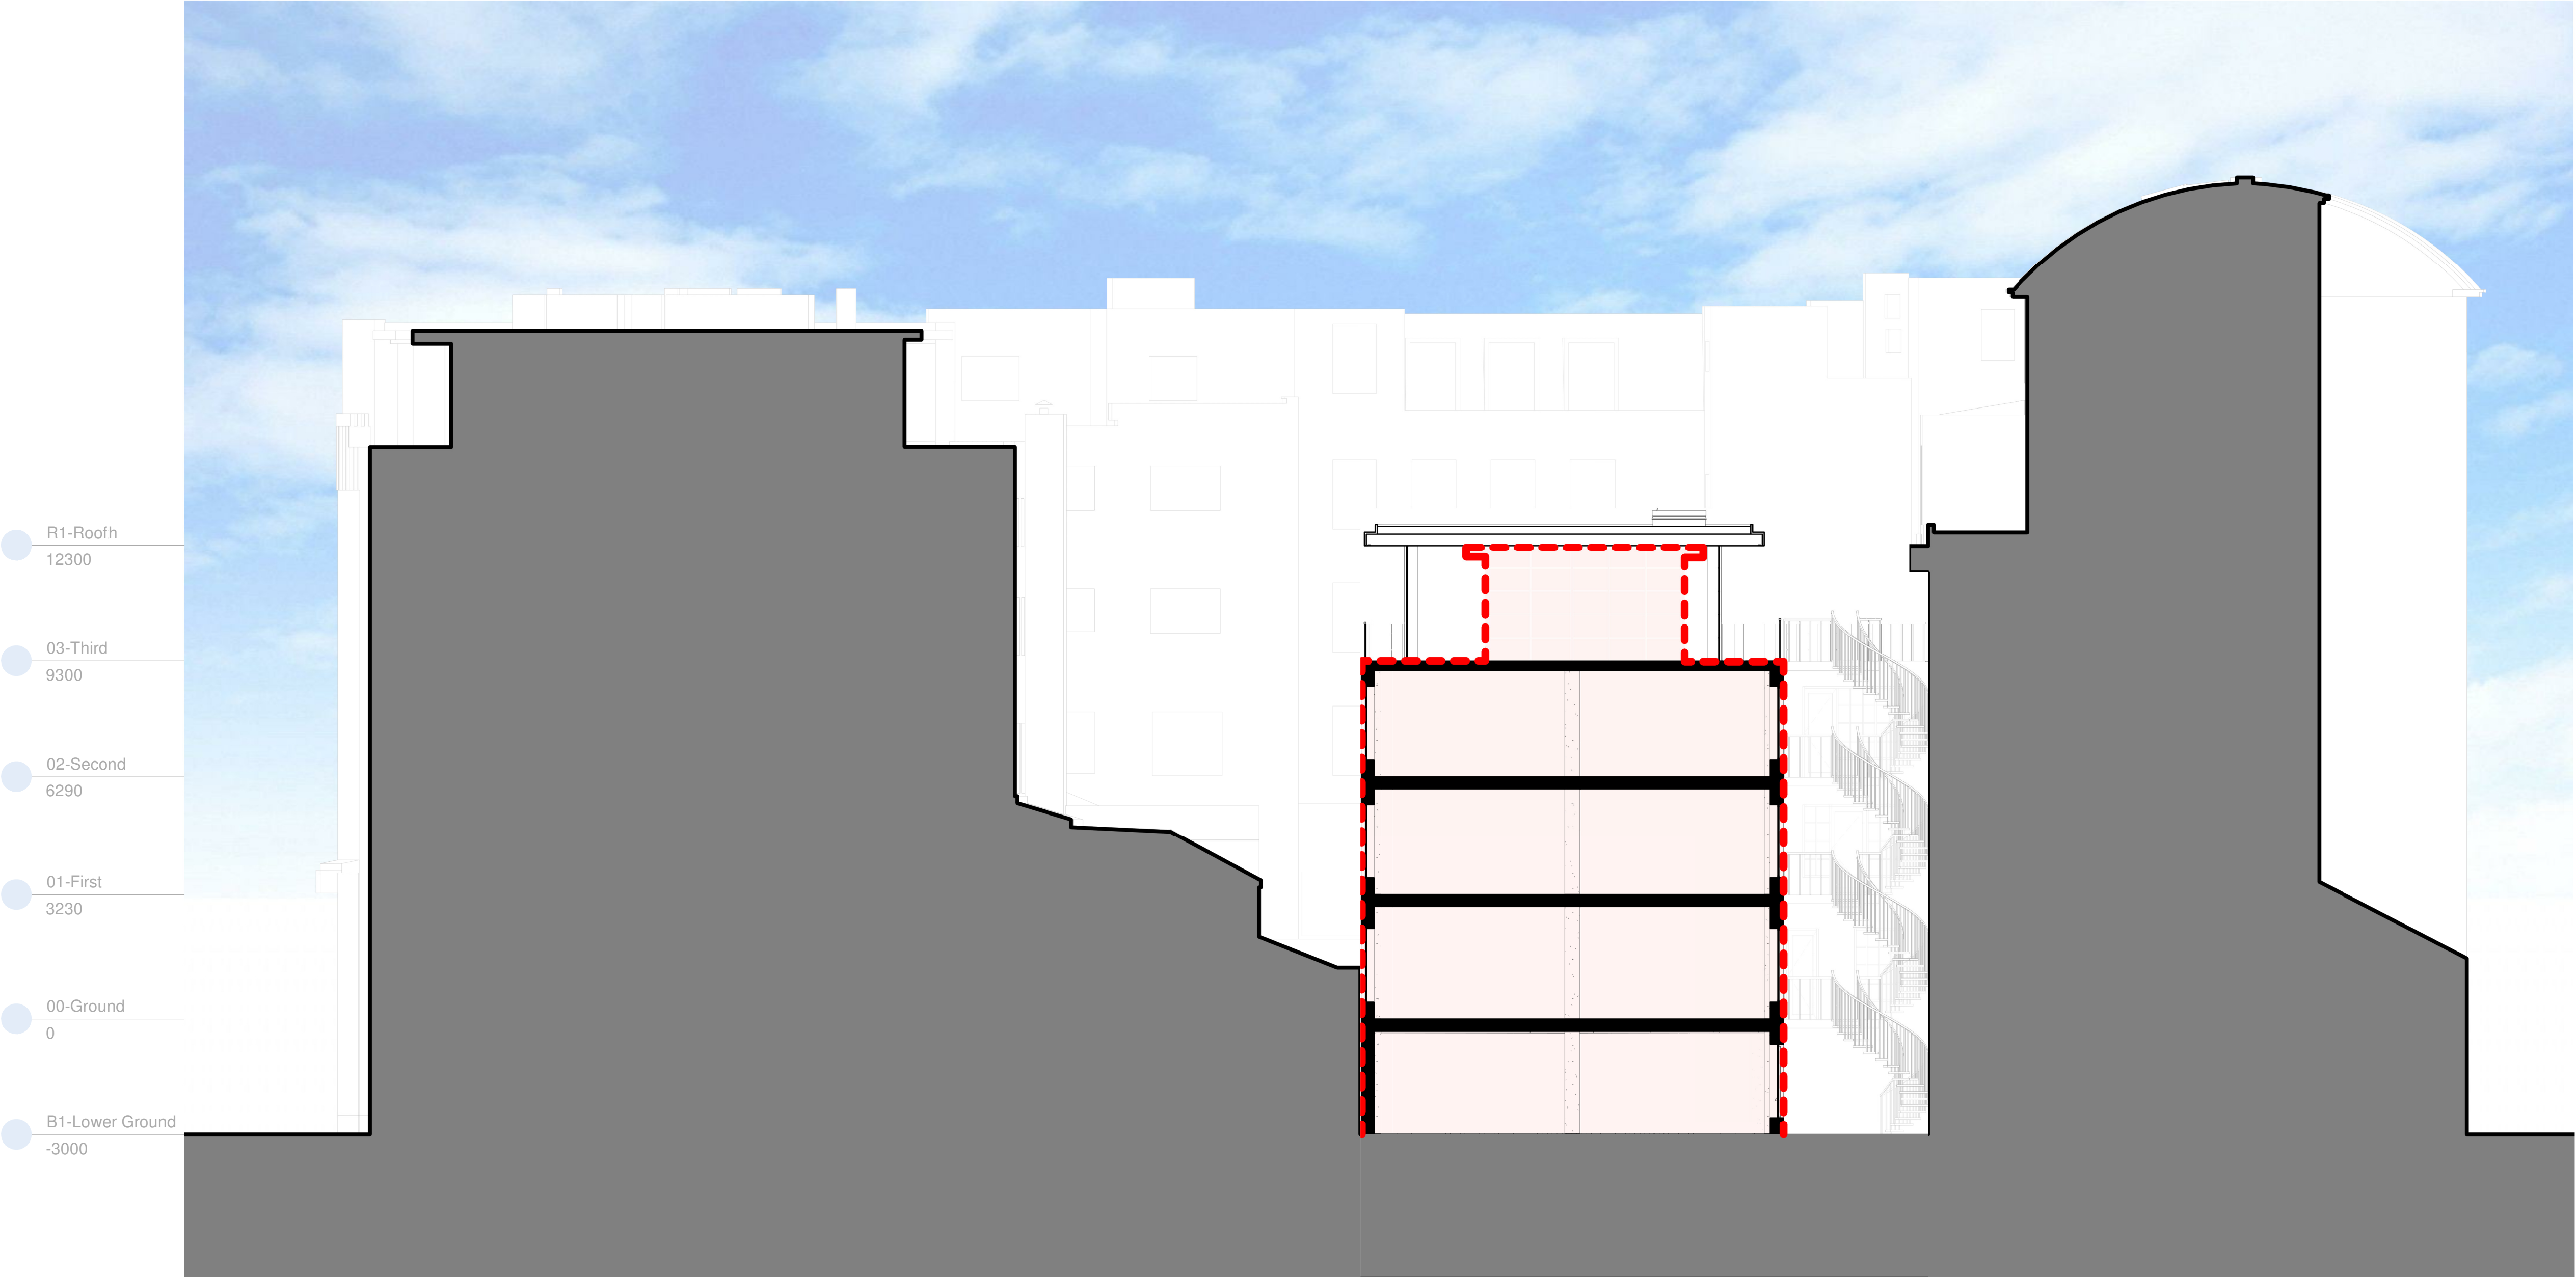

CC

Section CC

1 : 100

DESIGN CHANGES MADE				22.02.2019
Rev	Description			Date
Client				
Senator Group				
Project				
White Bear Yard Clerkenwell				
Drawing Title				
Proposed Section CC				
Drawn by	CV	Checked by	ND	Date 22.02.2019
C+A Job no.	9031	Status	S4 - PLANNING	Scale @ A1 1 : 100
Drawing no.	WBV-CAA-V1-ZZ-DR-A-2022			Rev. P1
Cassidy+Ashton				C+A
www.cassidyashton.co.uk				
Architecture + Building Surveying + Town Planning				
7 East Cliff, Preston, Lancashire, PR1 3JE		T: 01772 258 356		
10 Hunters Walk, Canal Street, Chester, CH1 4EB		T: 01244 402 900		
St Andrews Business Centre, Mold, Flintshire, CH7 1XB		T: 01352 706 246		