




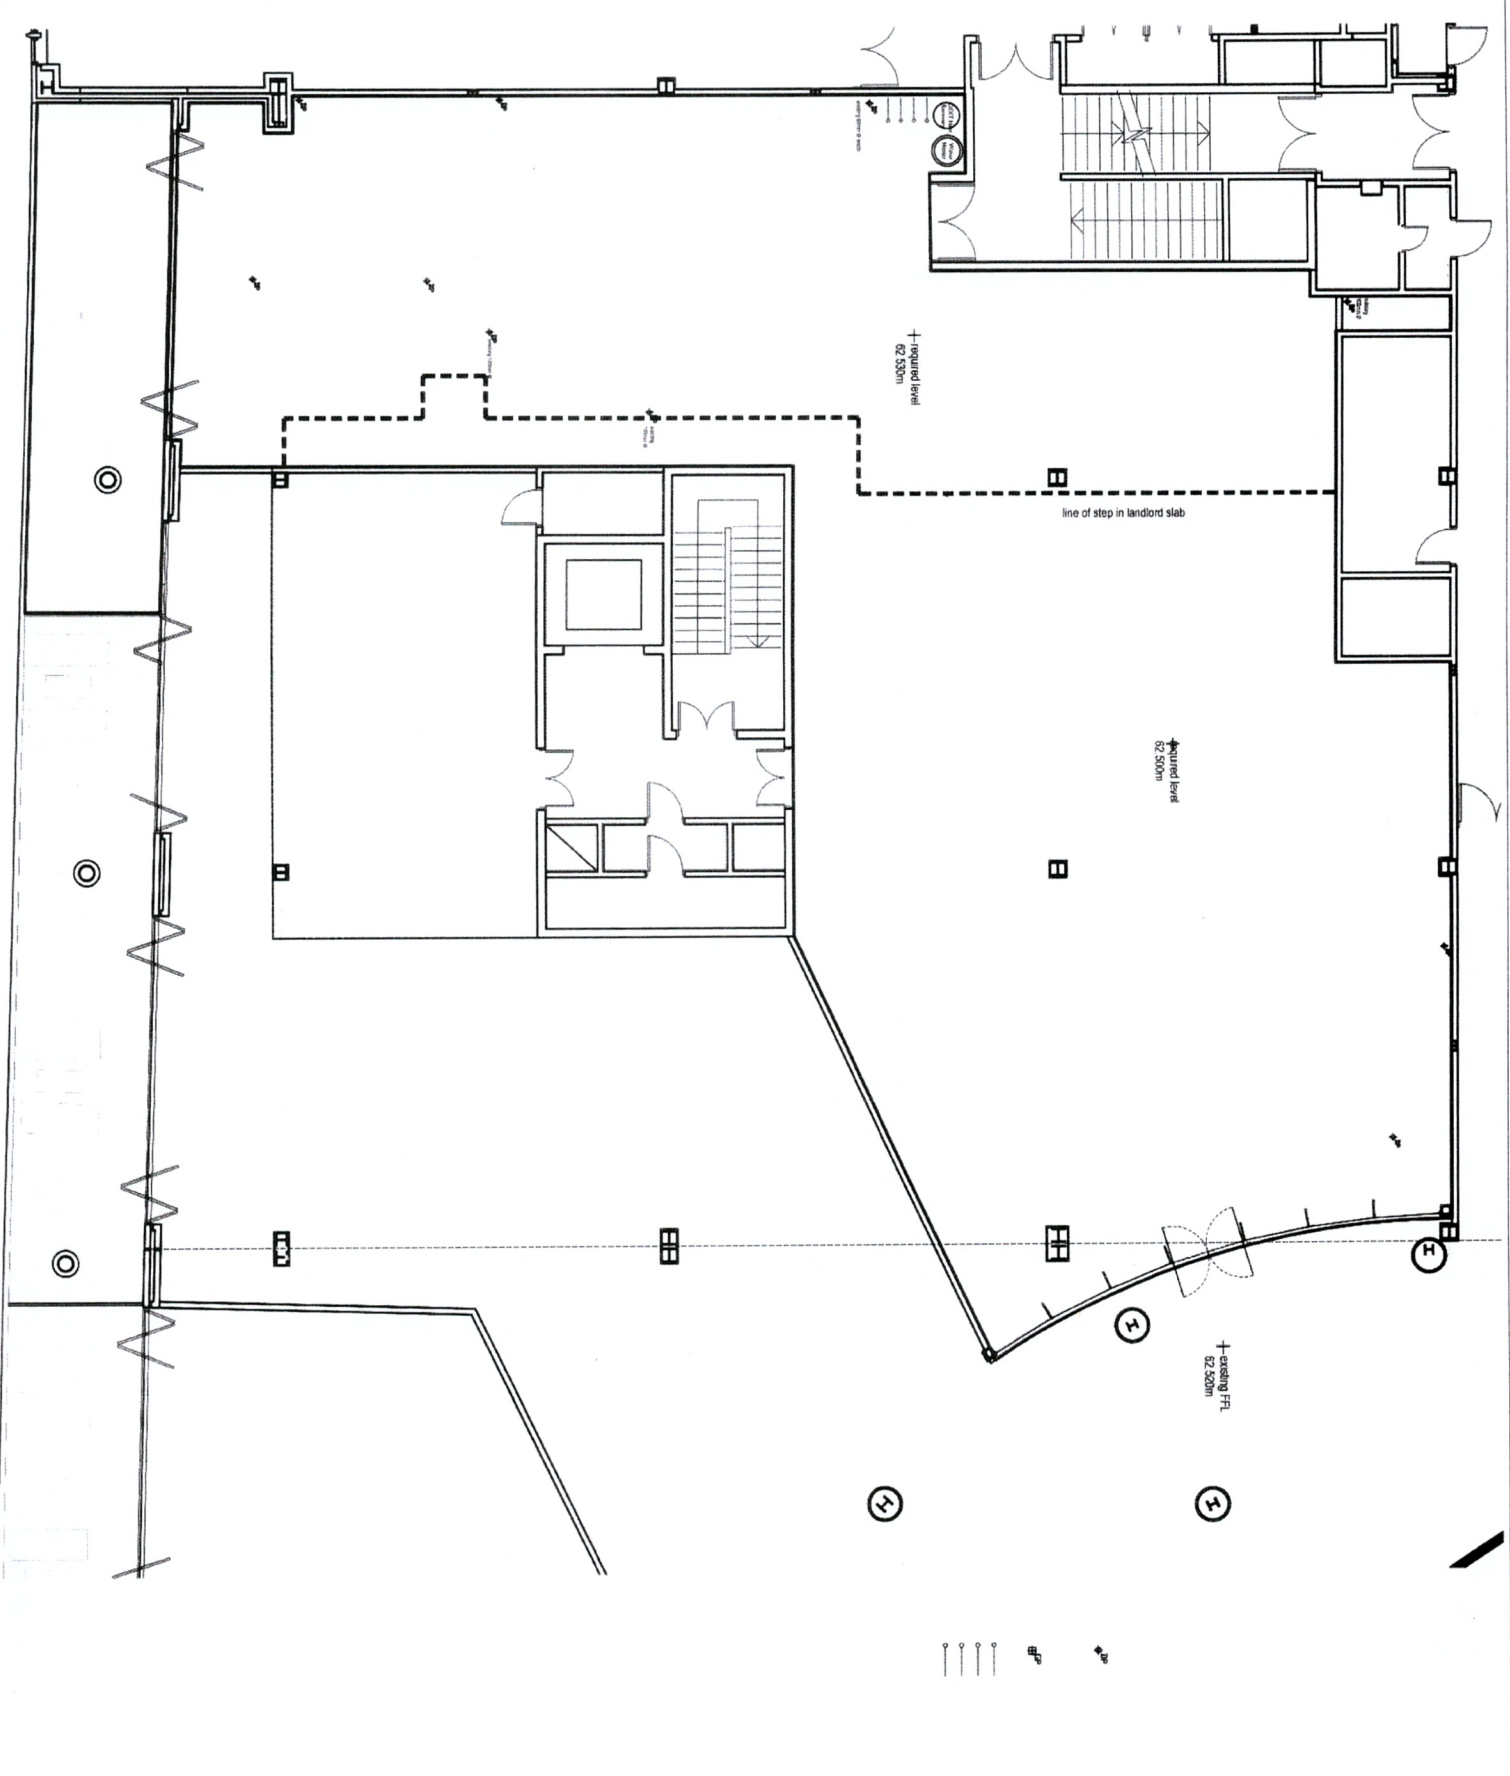

TAYLOR CO.
ARCHITECTS • INTERIOR DESIGNERS

P.O. BOX 57 - DAMERSLEY
WORCESTERSHIRE - WR9 0YG
01905 621600
design@taylorandcoarchitects.co.uk
www.taylorandcoarchitects.co.uk

RIBA

Chief
Francis & Ben's

Finchley 02

Proposed Floorplan
(Class A3 / D2 Use)

Scale 1:250
Date April 2013
Drawn by PB

1160-02d