


Do Not Scale.
 All Figured Dimensions To Be Checked On Site Prior To Construction.
 All Copyright Reserved.

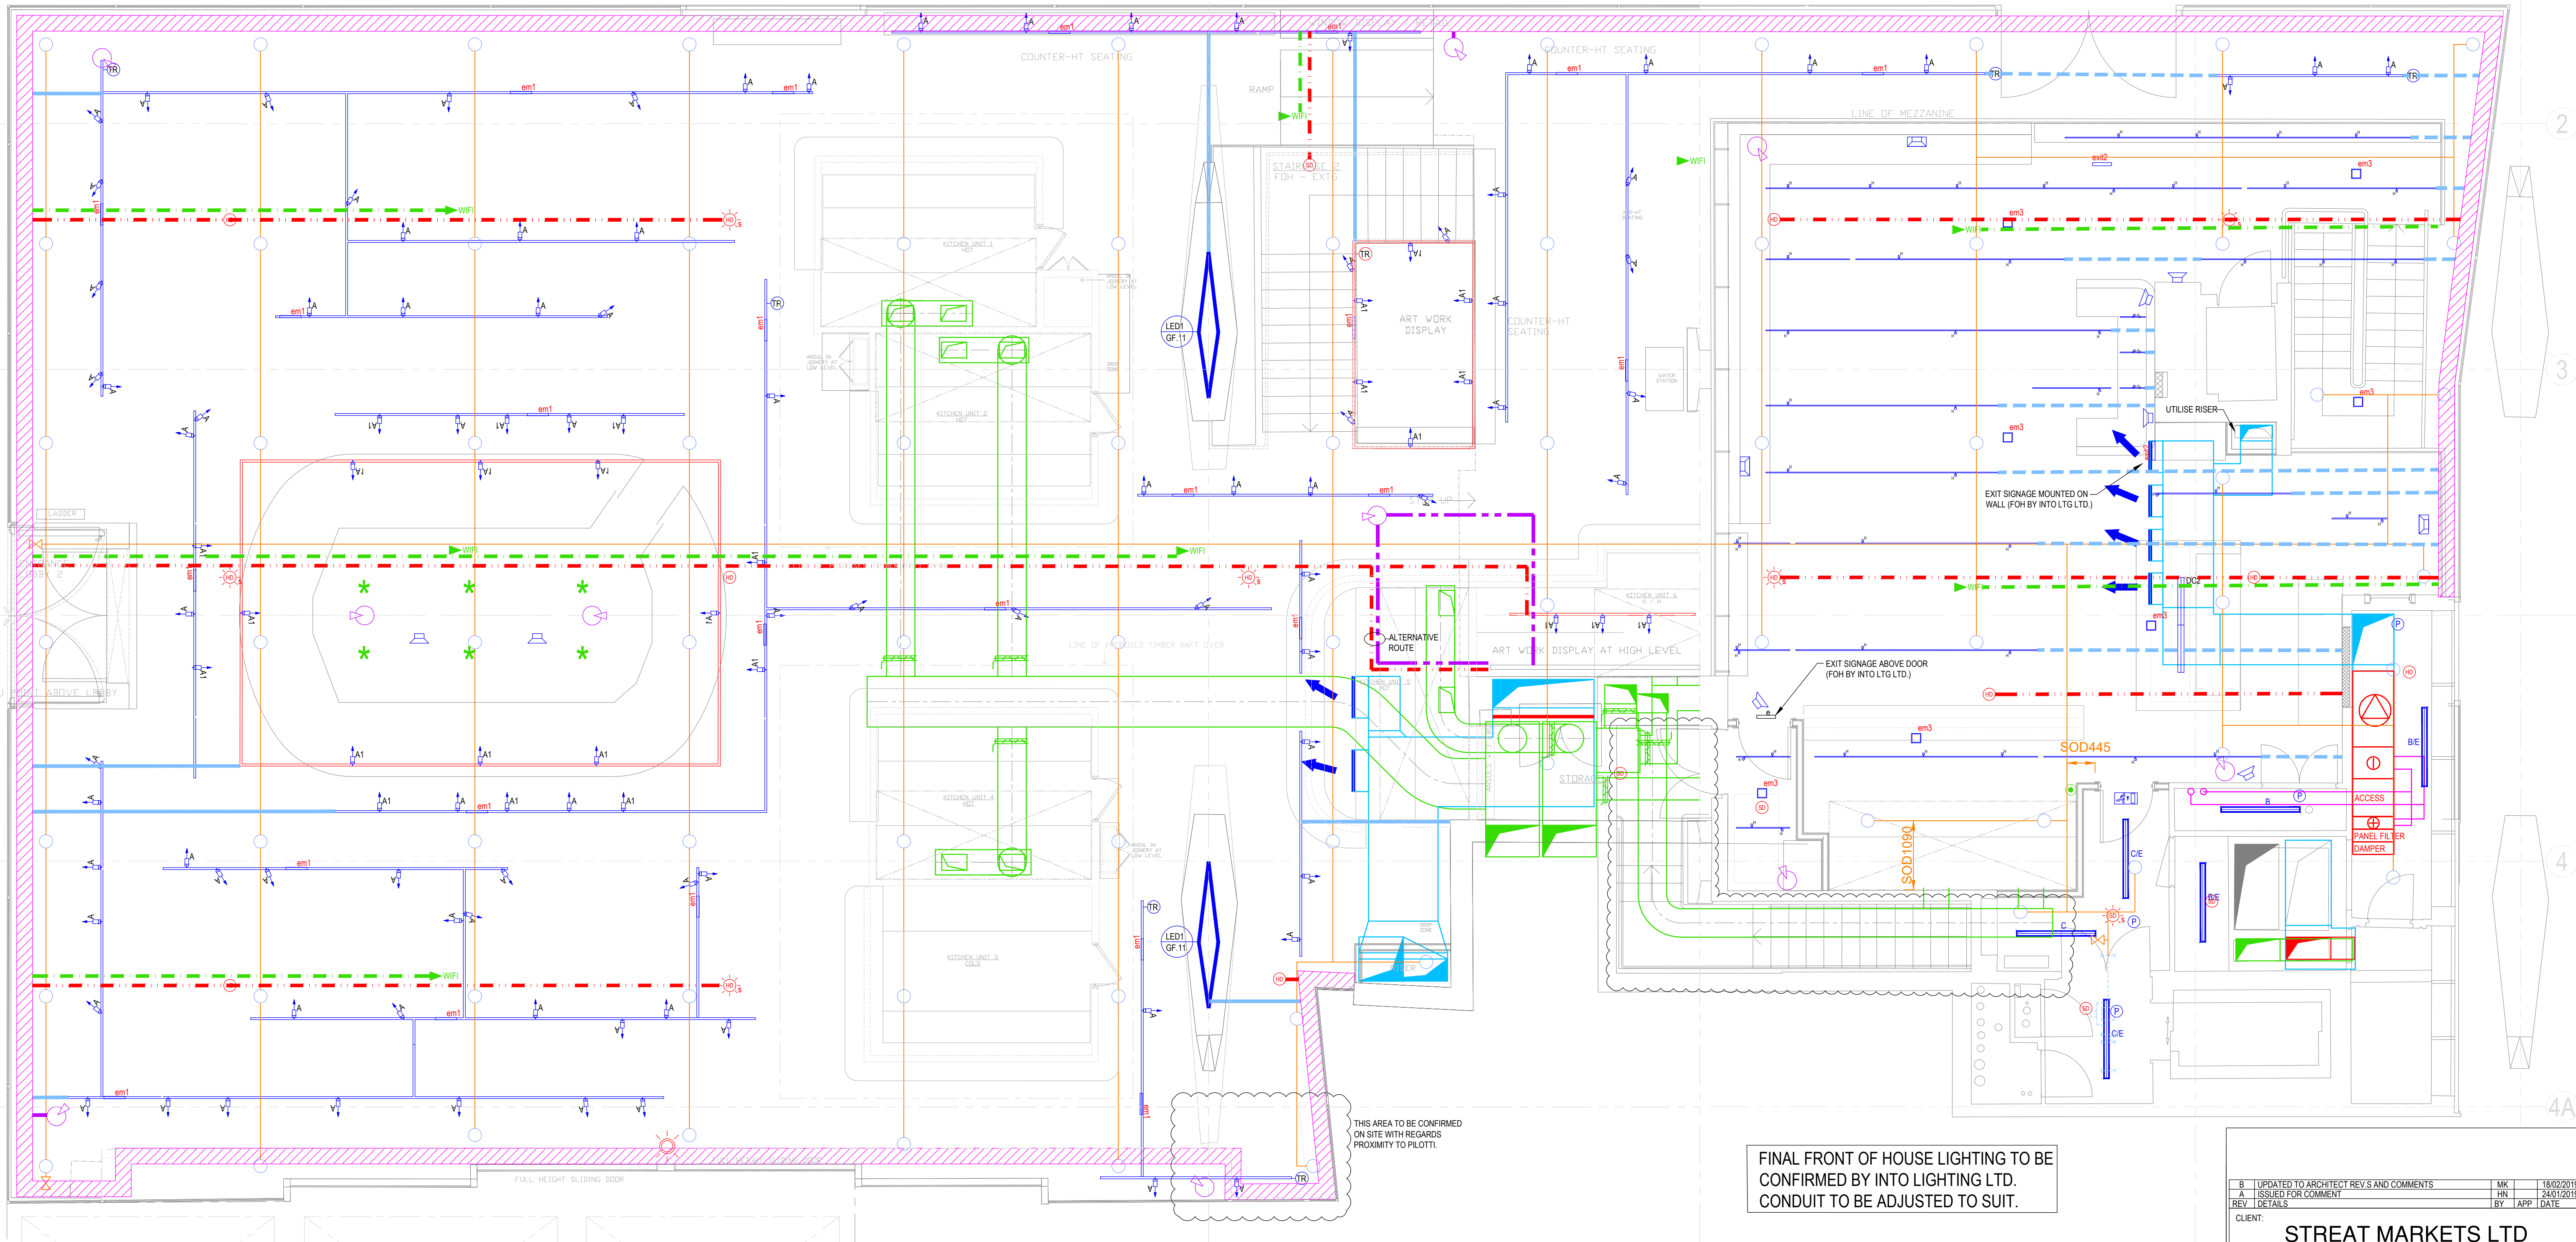

- NOTES:**
1. MINIMAL CONDUIT / CABLING TO BE EXPOSED. EXPOSED ITEMS TO BE PAINTED TO MATCH CEILING AND FOLLOW DIRECTION OF CEILING.
 2. EXPOSED CONDUIT TO FOLLOW CLOSELY TO SPRINKLER PIPEWORK TO MINIMISE VISIBILITY.
 3. CABLING ON MEZZ ANINE LEVEL TO BE RUN WITHIN TIMBER SLATS AND PAINTED BACK.
 4. SPRINKLER INSTALLATION TO BE LOCATED TO AVOID PERIMETER JOINERY.
 5. ALL EMERGENCY EXIT SIGNAGE TO BE CONFIRMED. (FRONT OF HOUSE LIGHTING AND EMERGENCY LIGHTING BY INTO LIGHTING LTD.)

- CEILING MOUNTED CONDUIT INSTALLATION**
 (AT MEZZANINE CONDUIT TO BE RUN WITHIN TIMBER SLATS - BLACK BOX OR SIMILAR)
- LIGHTING (SHOWN DASHED AT MEZZ)
 - FIRE ALARM
 - CCTV
 - WI-FI
 - CABLE TRAY RUN IN PERIMETER JOINERY (PAINTED JOINERY BY MAIN CONTRACTOR)

- LEGEND**
- WiFi Point
 - Fire Alarm Device
 - CCT Camera
 - AV Speaker
 - Anchor Fixing for Artwork
 - Sprinkler Head

FINAL FRONT OF HOUSE LIGHTING TO BE CONFIRMED BY INTO LIGHTING LTD.
 CONDUIT TO BE ADJUSTED TO SUIT.

B	UPDATED TO ARCHITECT REV'S AND COMMENTS	MK	18/02/2019
A	ISSUED FOR COMMENT	HN	24/01/2019
REV	DETAILS	BY	APP DATE

CLIENT: **STREET MARKETS LTD**

PROJECT: **CENTRE POINT, LINK BLDG, W1**

DRAWING TITLE: **MEZZANINE LEVEL, +1 RCPCOORDINATION**

DRAWN BY: M.KNOTT	APPROVED BY:	DATE: JAN'19
PROJECT No.: L2171	DRAWING No.: C001	SCALE: 1:50



LEHNG SERVICES DESIGN LTD
 Unit 10, 10 Redlands Crescent, Lame, Co. Antrim, N.Ireland. BT40 1FF. Tel: +44(0) 2828 277 123.
 Global House, Ashley Avenue, Epsom, London. KT18 5AD. Tel: +44(0) 1372 253 207.
 Web: www.lehng.co.uk Email: info@lehng.co.uk