


Do Not Scale.
All Figured Dimensions To Be Checked On Site Prior To Construction.
All Copyright Reserved.

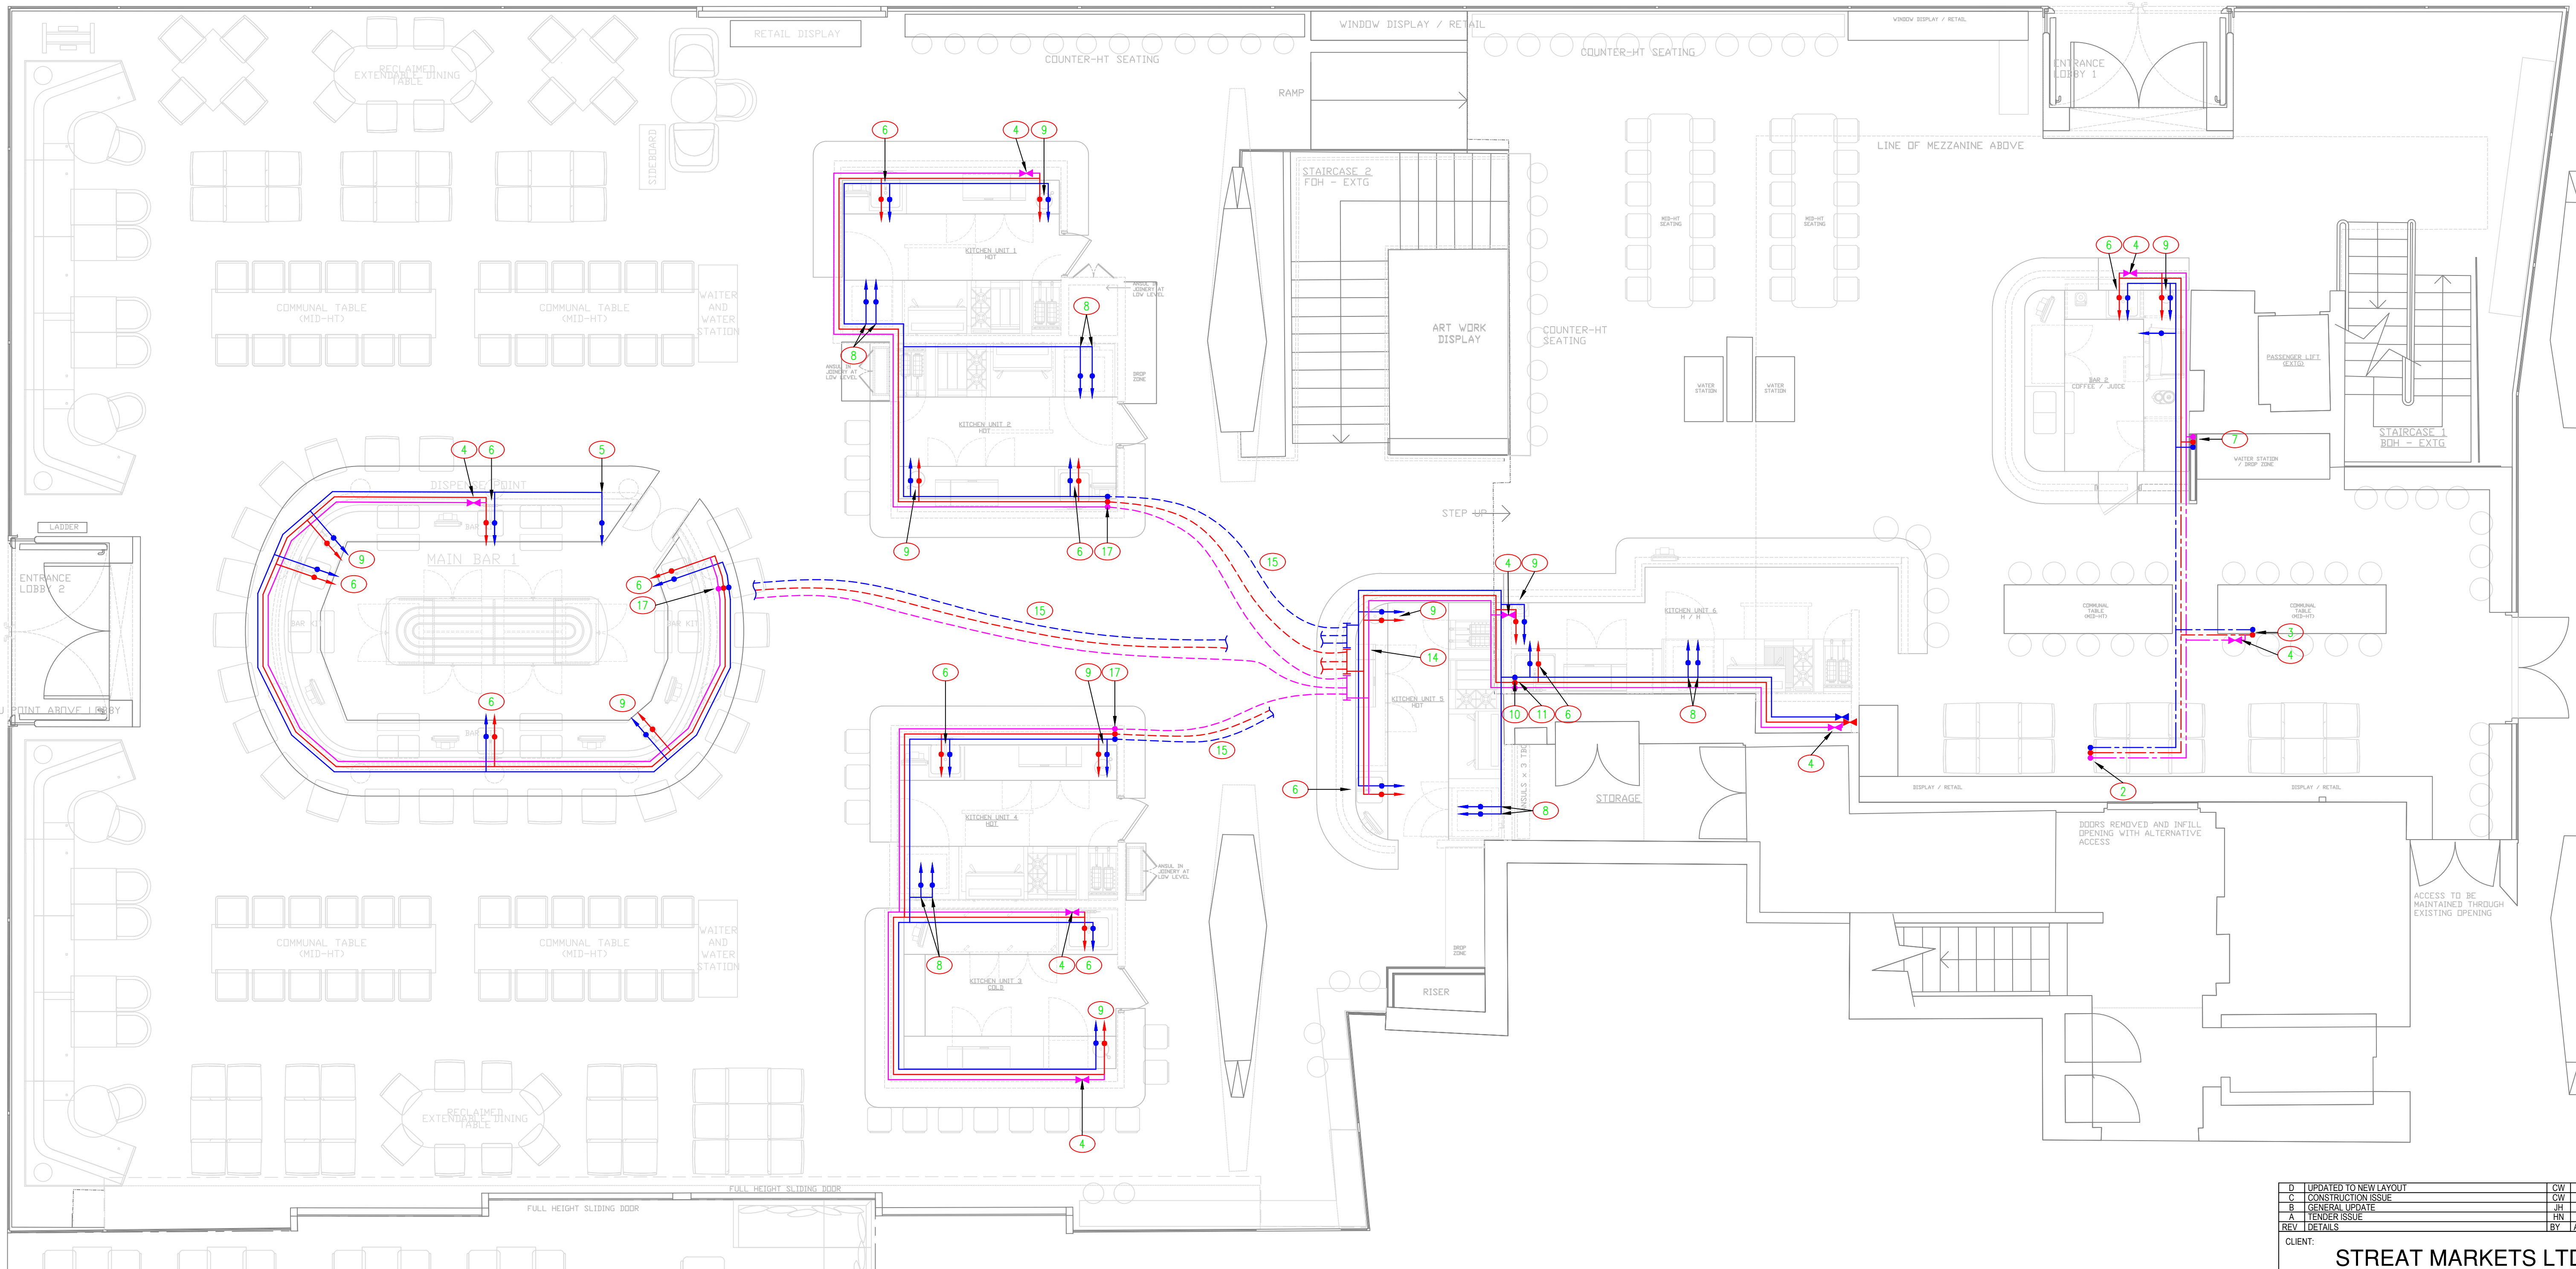

GENERAL NOTES:

1. ALL SERVICES/ROUTES THROUGHOUT BUILDING TO BE FULLY CO-ORDINATED ON SITE.
2. DRAWING TO BE READ IN CONJUNCTION WITH THE INSTALLATION SPECIFICATION AND ALL OTHER RELEVANT DRAWINGS.
3. ALL PIPEWORK TO BE INSULATED TO BS EN ISO 12241, USING CLASS 0 INSULATION, MINIMAL THICKNESS AS PER INSULATION SCHEDULE.
4. ALL WATER SERVICES SHALL BE PRESSURE TESTED AND DISINFECTED AFTER INSTALLATION.
5. ALL PLUMBING PIPEWORK TO BE COPPER. EXPOSED PIPEWORK TO BE CHROME PLATED AS COPPER. TABLE IN ACCORDANCE WITH BS2871, CAPILLARY JOINTED WITH LEAD FREE SOLDER.
6. ALL SANITARY WARE TO BE FITTED WITH REGULATING / ISOLATING VALVES ON MWS AND HWS PIPEWORK.
7. ALL CONCEALED PIPEWORK TO BE REASONABLY ACCESSIBLE THROUGHOUT ITS LENGTH IN ACCORDANCE WITH BUILDING REGULATIONS. ACCESS PANELS TO BE PROVIDED ADJACENT TO ALL VALVES WHEREVER THE SAME MIGHT OTHERWISE BE CONCEALED.

- 5 150 MWS SERVING APPLIANCE
- 6 150 MWS & HWS SERVING SINK
- 7 220 MWS, HWS & 150 HWR FROM BELOW SPLITS WITH 150 MWS, HWS & HWR TO LOW LEVEL & 220 MWS, 150 HWS & HWR TO HIGH LEVEL
- 8 220 MWS SERVING KITCHEN APPLIANCE
- 9 150 MWS & HWS SERVING WHB
- 10 280 MWS, HWS & 150 HWR FROM BELOW TO LOW LEVEL
- 11 220 MWS, HWS & 150 HWR AT LOW LEVEL
- 12 220 MWS, 150 HWS & HWR AT LOW LEVEL
- 13 150 MWS SERVING WC
- 14 280 MWS, HWS & 150 HWR SERVING PLUMBING MANIFOLDS
- 15 220 MWS, HWS & 150 HWR PIPE IN PIPE IN FLOOR VOID
- 16 150 MWS, HWS & HWR FROM BELOW TO LOW LEVEL
- 17 220 MWS, HWS & 150 HWR FROM FLOOR VOID TO LOW LEVEL
- 18 PIPEWORK ROUTE THRU LANDLORD DEMISE TO BE CONFIRMED

- NOTES:**
- 1 220 MWS RISE TO ABOVE
 - 2 220 MWS, 150 HWS & HWR RISE TO ABOVE
 - 3 150 MWS & HWS RISE TO ABOVE
 - 4 150 HWR JOINS HWS CW BALANCING VALVE

D	UPDATED TO NEW LAYOUT	CW	19/02/2019
C	CONSTRUCTION ISSUE	CW	24/01/2019
B	GENERAL UPDATE	JH	07/12/2018
A	TENDER ISSUE	JH	12/09/2018
REV	DETAILS	BY	APP DATE

CLIENT: **STREET MARKETS LTD**

PROJECT: **CENTRE POINT, LINK BUILD. W1**

DRAWING TITLE: **GROUND FLOOR LEVEL 0 PLUMBING**

DRAWN BY: J.HARPER	APPROVED BY:	DATE: SEP'18
PROJECT No.: L2171	DRAWING No.: M010	SCALE: 1:50



LEHNDING SERVICES DESIGN LTD
 Unit 10, 10 Redlands Crescent, Laine, Co. Antrim, N Ireland, BT40 1TF. Tel: +44(0) 2838 277 123.
 Global House, Ashley Avenue, Epsom, London, KT18 5AD. Tel: +44(0) 1372 253 207.
 Web: www.lehding.co.uk Email: info@lehding.co.uk