


Do Not Scale.
 All Figured Dimensions To Be Checked On Site Prior To Construction.
 All Copyright Reserved.

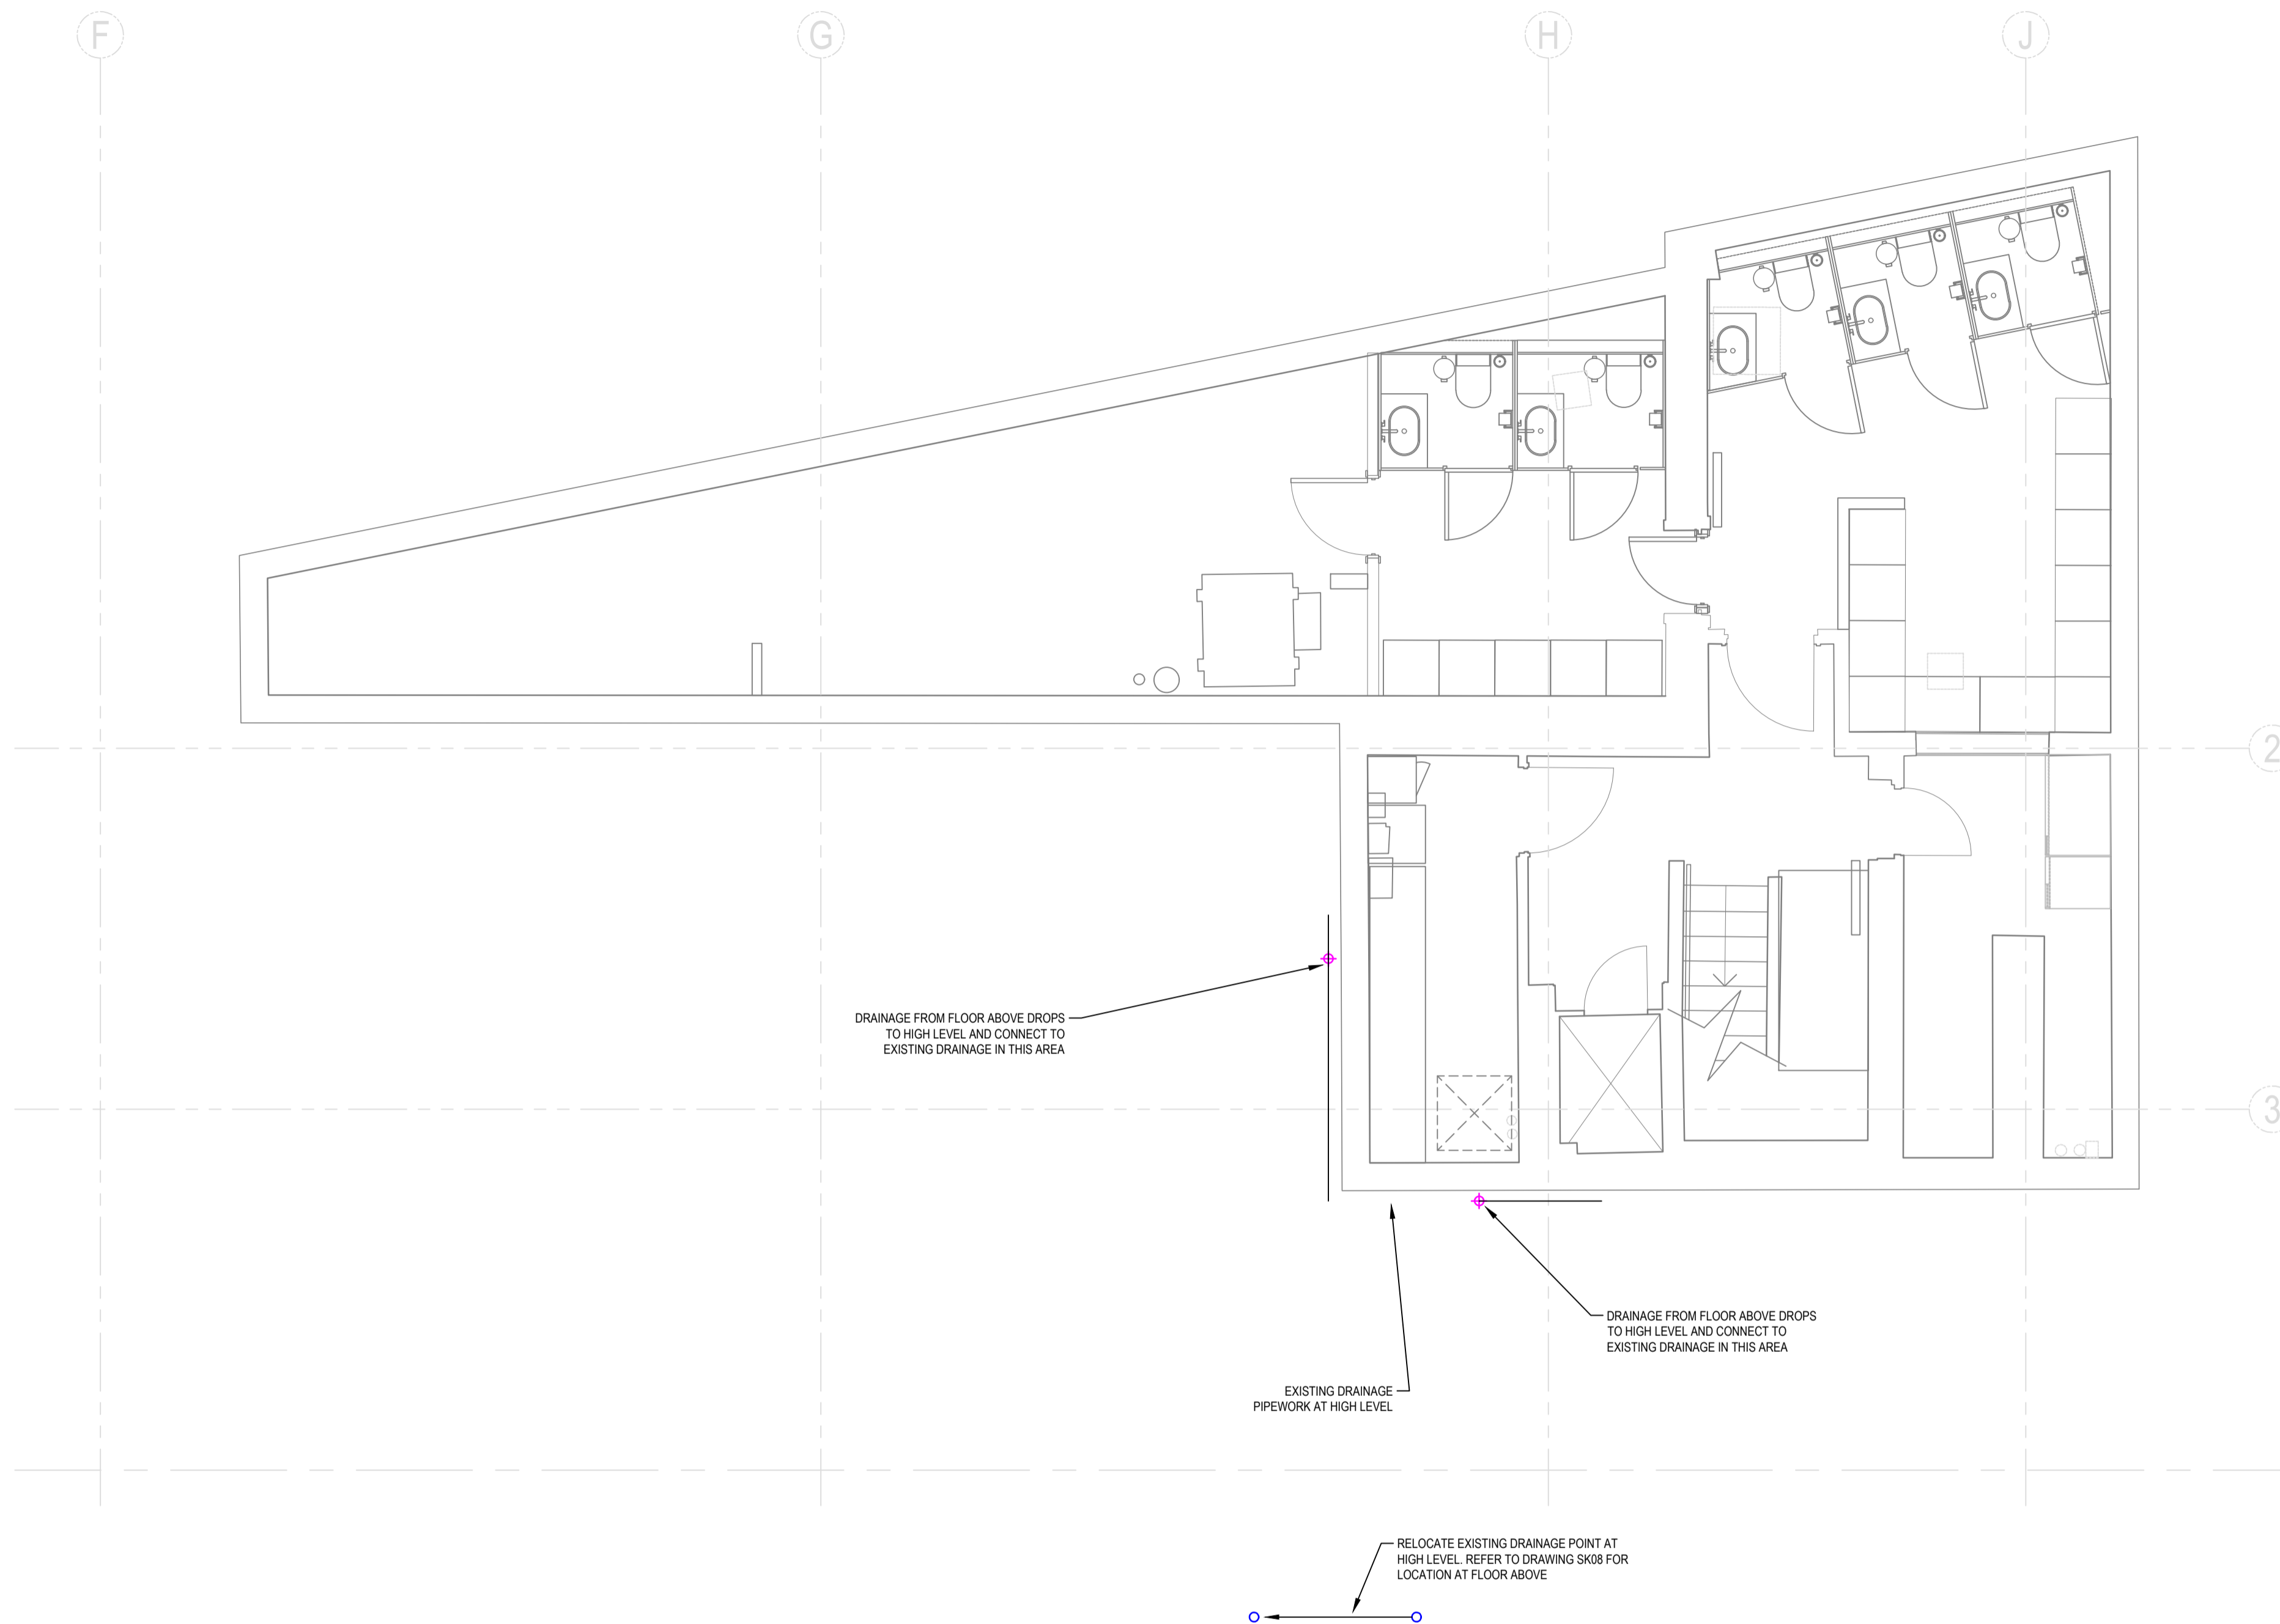

NOTES:

1. ALL SERVICES/ROUTES THROUGHOUT BUILDING TO BE FULLY COORDINATED ON SITE.
2. DRAWING TO BE READ IN CONJUNCTION WITH THE INSTALLATION SPECIFICATION AND ALL OTHER RELEVANT DRAWINGS.

E	ROT CONDENSE PIPEWORK ROUTE OMITTED	CW	30/07/2018
B	ISSUED FOR APPROVAL	HN	24/07/2018
A	ISSUED FOR APPROVAL	HN	07/12/2018
REV	DETAILS	BY	APP DATE

CLIENT: STREAT MARKETS LTD			
PROJECT: CENTRE POINT, LINK BUILD. W1			
DRAWING TITLE: BASEMENT LEVEL -2 LANDLORD SERVICES MODIFICATIONS			
DRAWN BY: HN	APPROVED BY: HN	DATE: JULY 2018	
PROJECT No.: L2171	DRAWING No.: SK09	SCALE: 1:50	



LEHDING SERVICES DESIGN LTD
 Unit 10, 10 Redlands Crescent, Laine, Co. Antrim, N Ireland. BT40 1FF. Tel: +44(0) 2838 277 123.
 Global House, Ashley Avenue, Epsom, London. KT18 5AD. Tel: +44(0) 1372 253 207.
 Web: www.lehdng.co.uk Email: info@lehdng.co.uk