


Do Not Scale.
 All Figured Dimensions To Be Checked On Site Prior To Construction.
 All Copyright Reserved.

NOTES:
 1. ALL SERVICES/ROUTES THROUGHOUT BUILDING TO BE FULLY COORDINATED ON SITE.
 2. DRAWING TO BE READ IN CONJUNCTION WITH THE INSTALLATION SPECIFICATION AND ALL OTHER RELEVANT DRAWINGS.

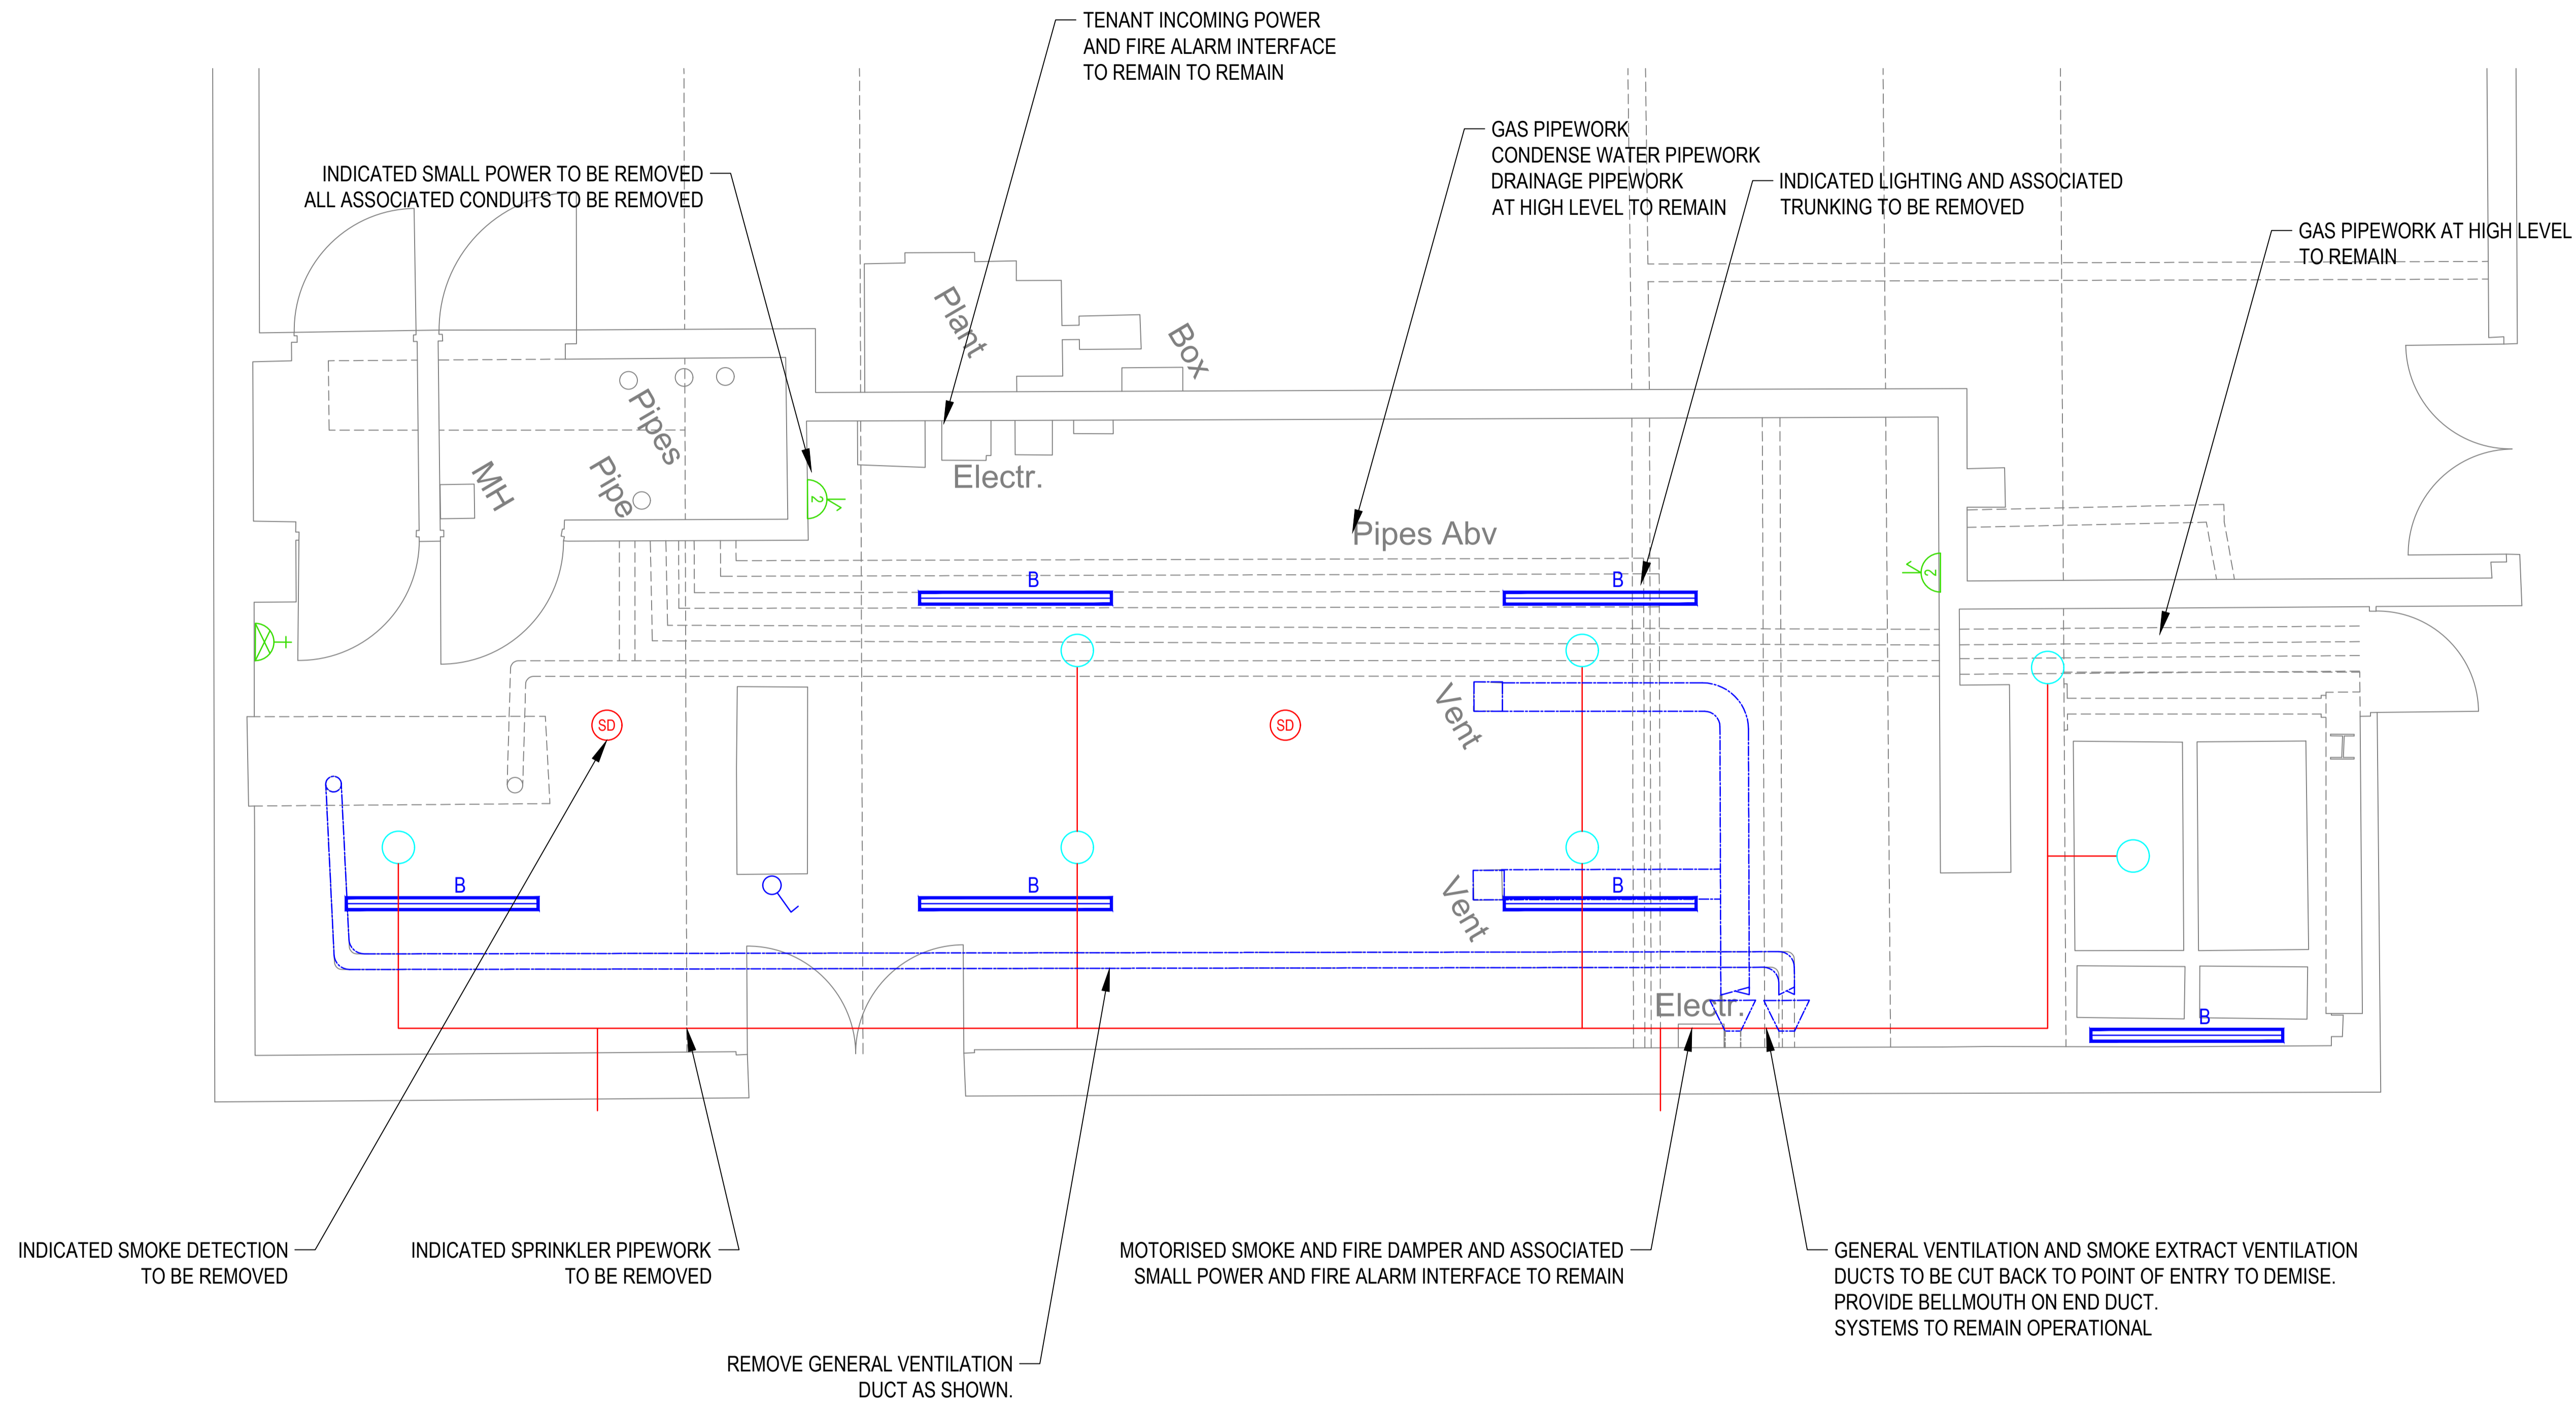

B	ISSUED FOR APPROVAL	HN	24/01/2019
A	ISSUED FOR APPROVAL	HN	07/12/2018
REV	DETAILS	BY	APP DATE

CLIENT: STREET MARKETS LTD

PROJECT:	CENTRE POINT, LINK BUILD. W1		
DRAWING TITLE:	BASEMENT LEVEL -1 LANDLORD SERVICES MODIFICATIONS		
DRAWN BY:	H.NISIC	APPROVED BY:	DATE: 20/07/2018
PROJECT No.:	L2171	DRAWING No.:	SK07
		SCALE:	1:50



LEHDNING SERVICES DESIGN LTD
 Unit 10, 10 Redlands Crescent, Laine, Co. Antrim, N Ireland. BT40 1FF. Tel: +44(0) 2838 277 123.
 Global House, Ashley Avenue, Epsom, London. KT18 5AD. Tel: +44(0) 1372 253 207.
 Web: www.lehdning.co.uk Email: info@lehdning.co.uk