


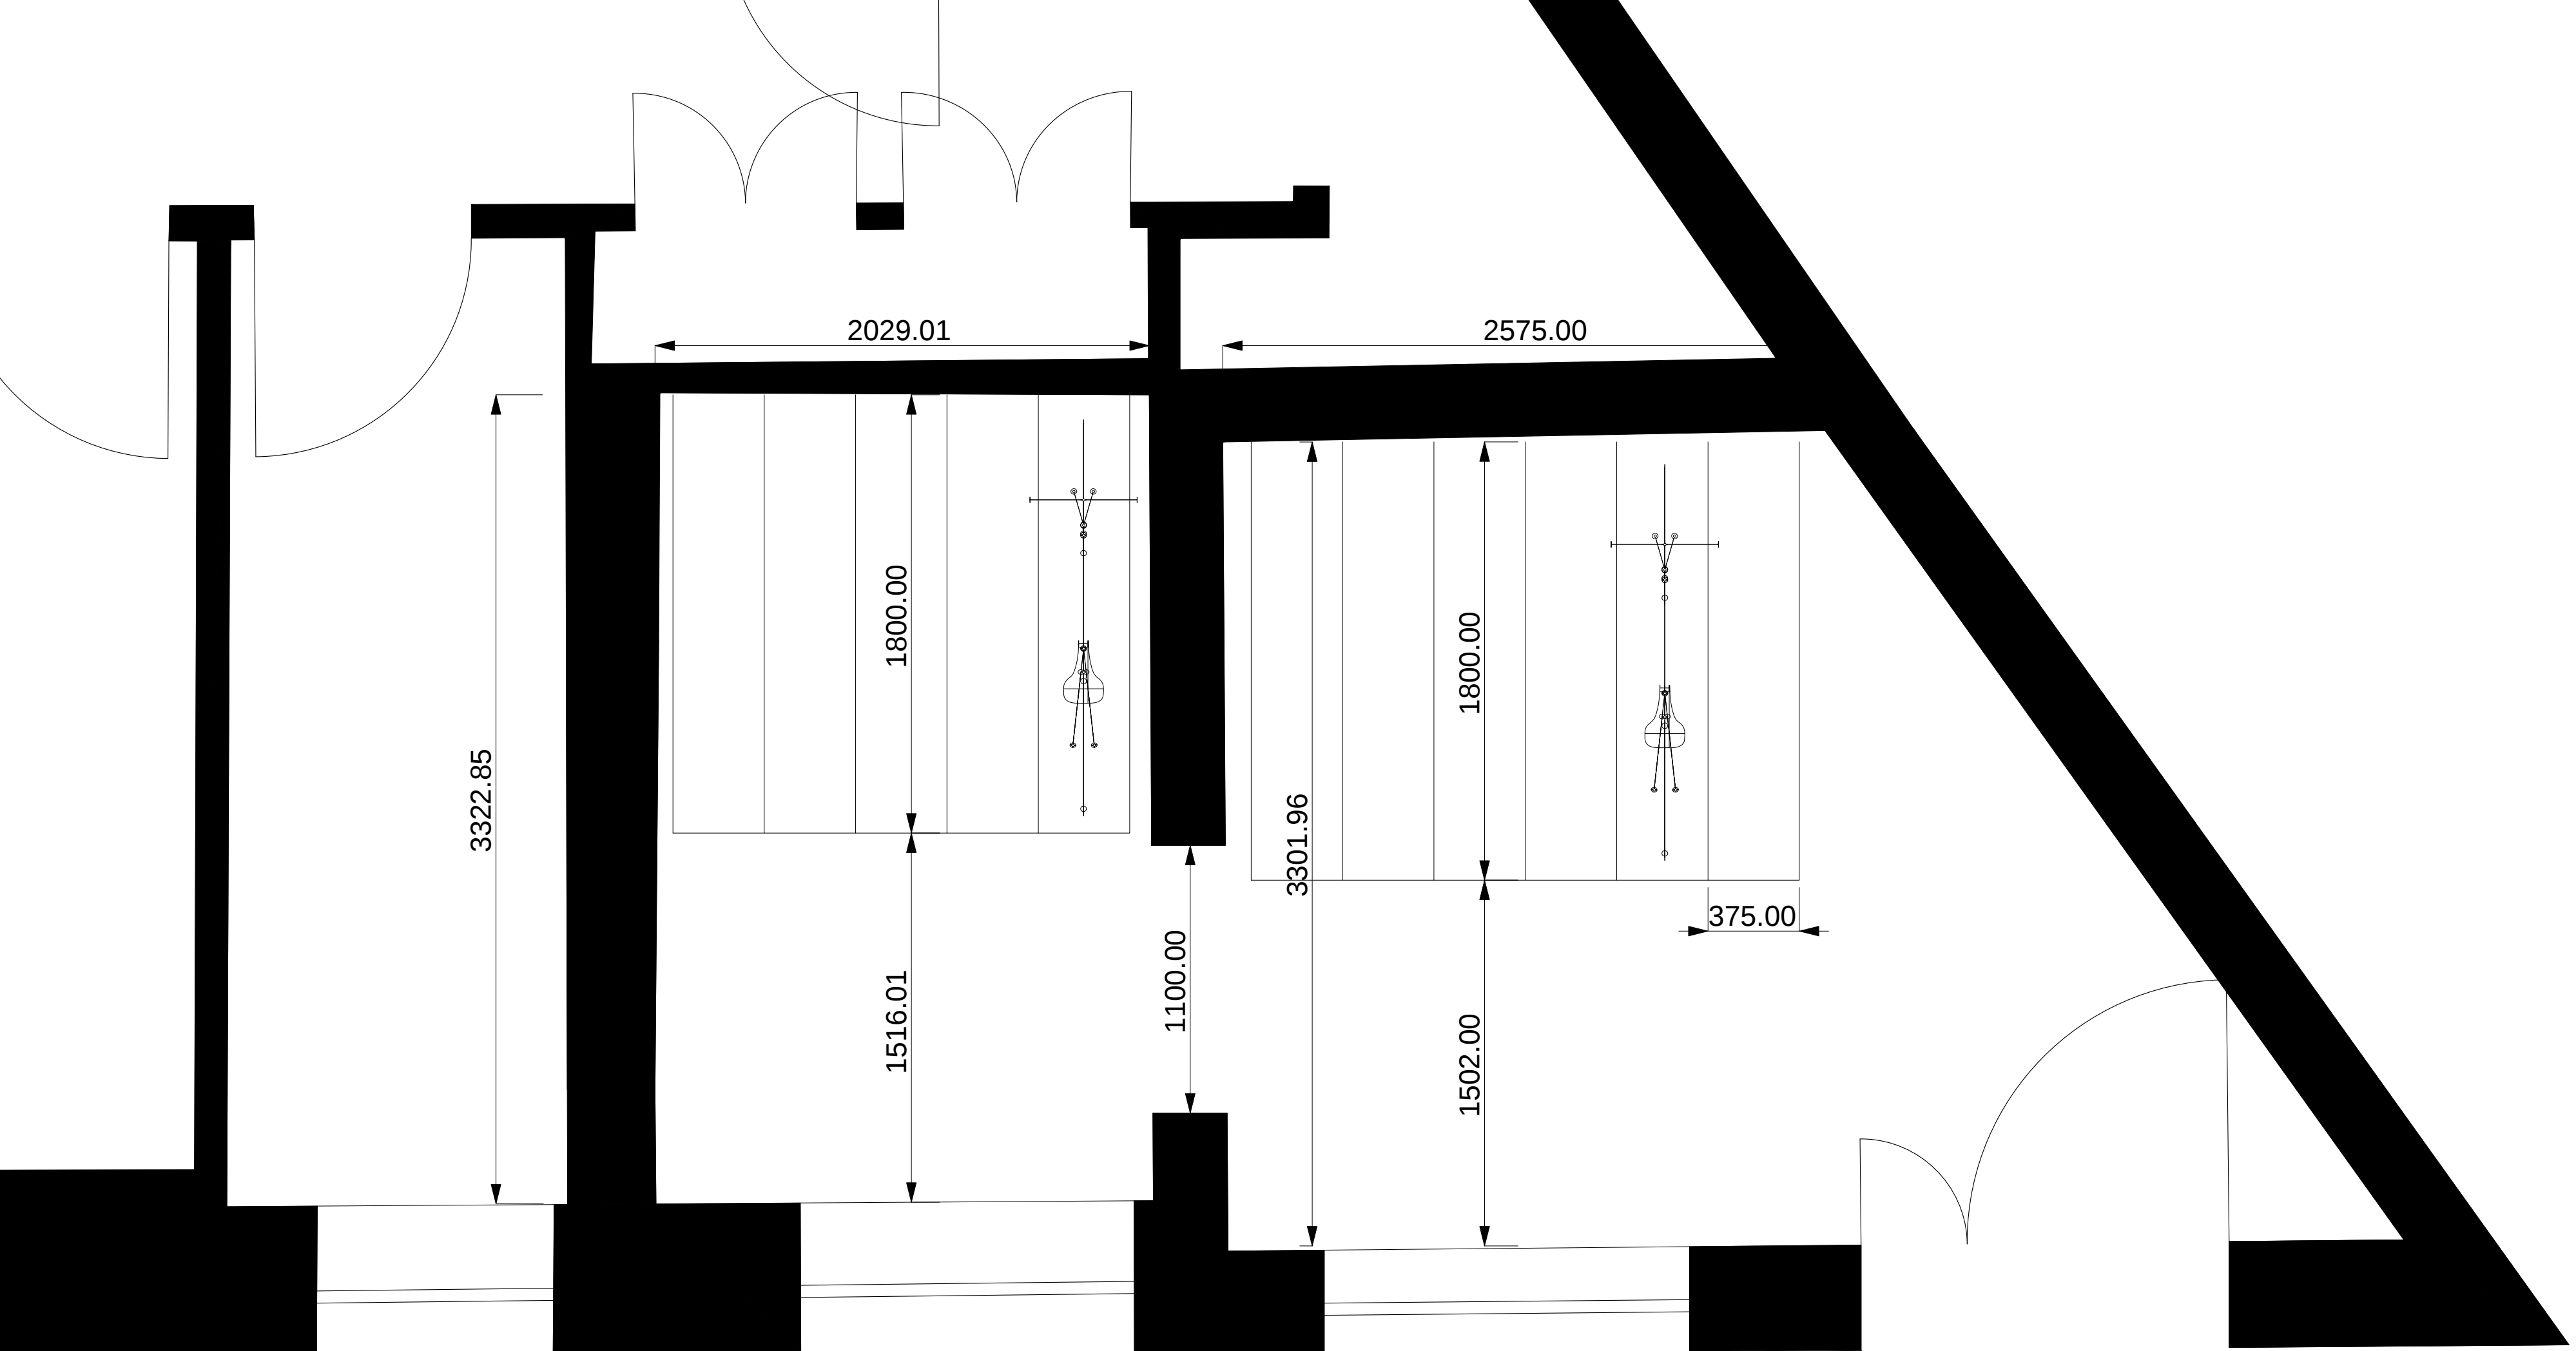

Ground Level as Proposed
44 Wicklow St
London WC1X

1m

1:20 when printed at A2

0403-HS-XX-GF-DR-A-13-102