



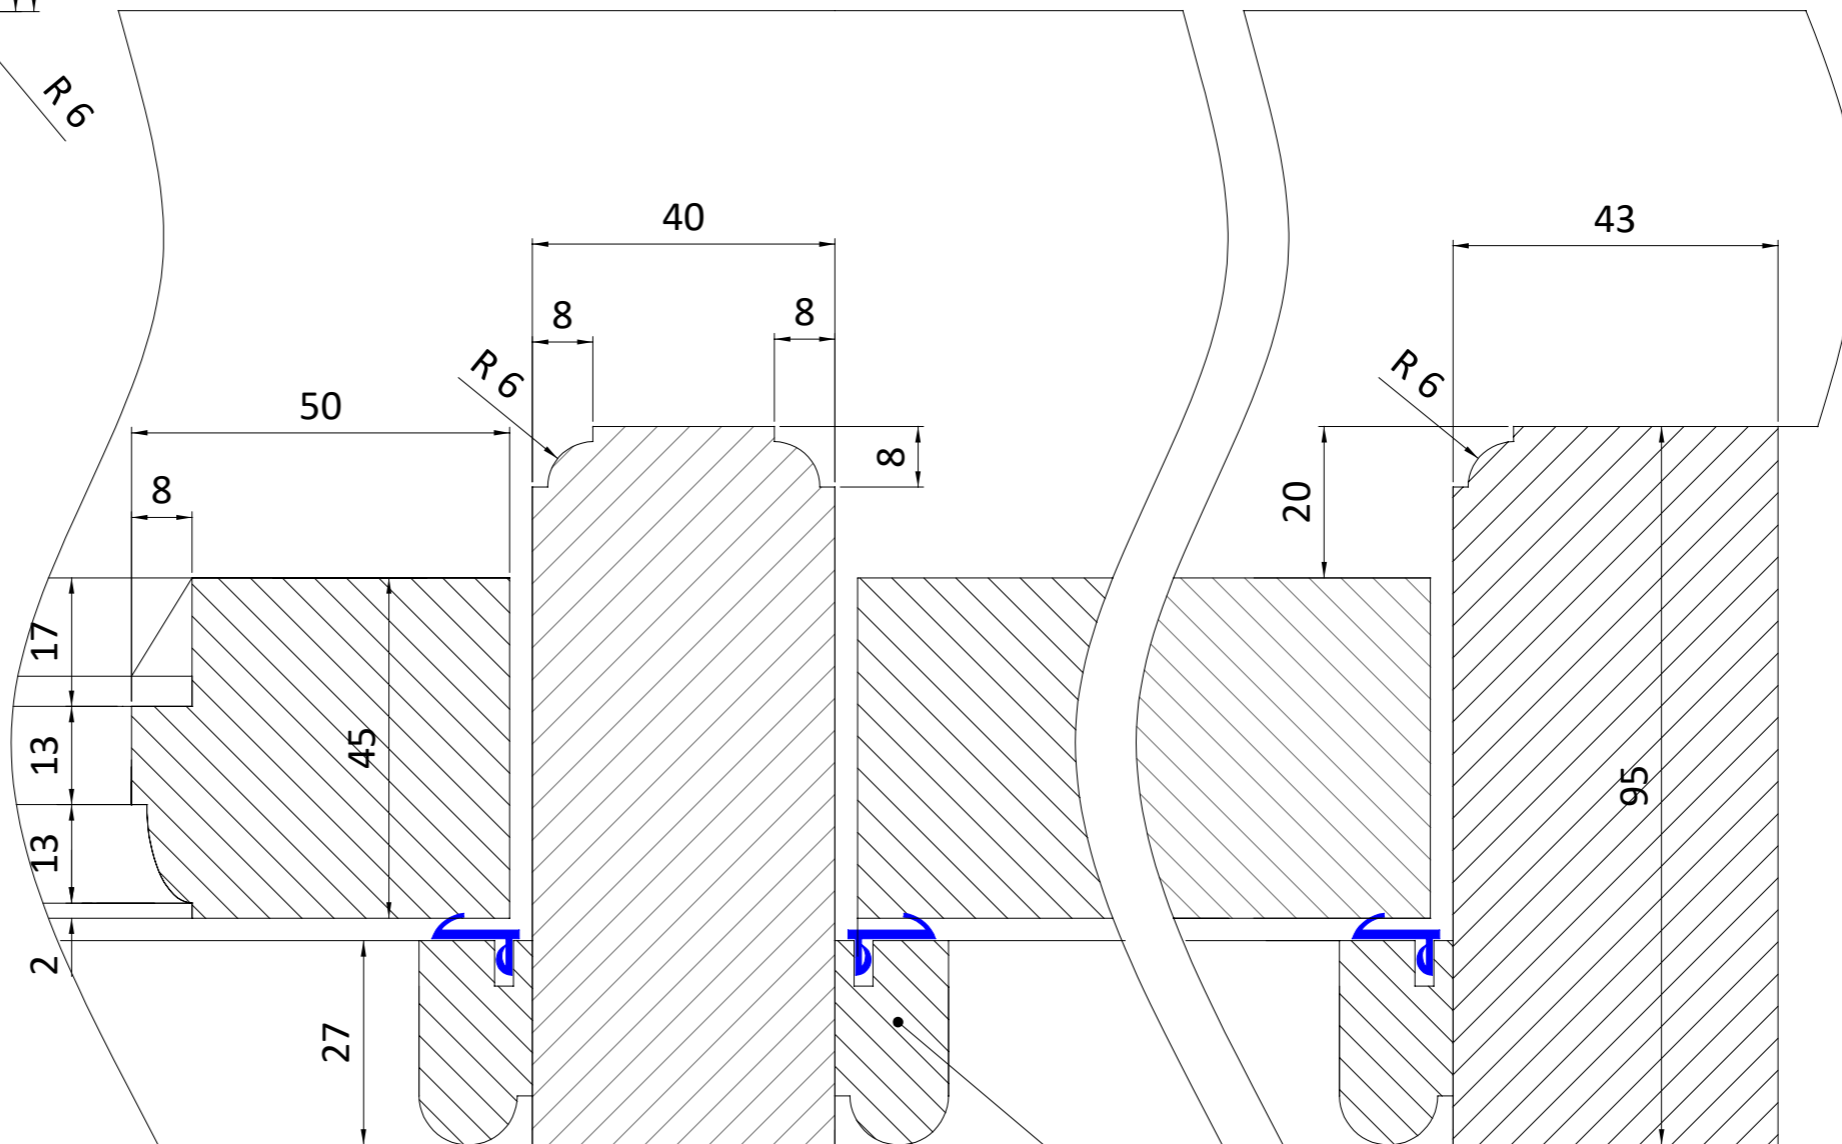

Drawn by: C JEWISS  
scale: 1:1 at A3  
Issue No: 01  
Date: JANUARY 2019

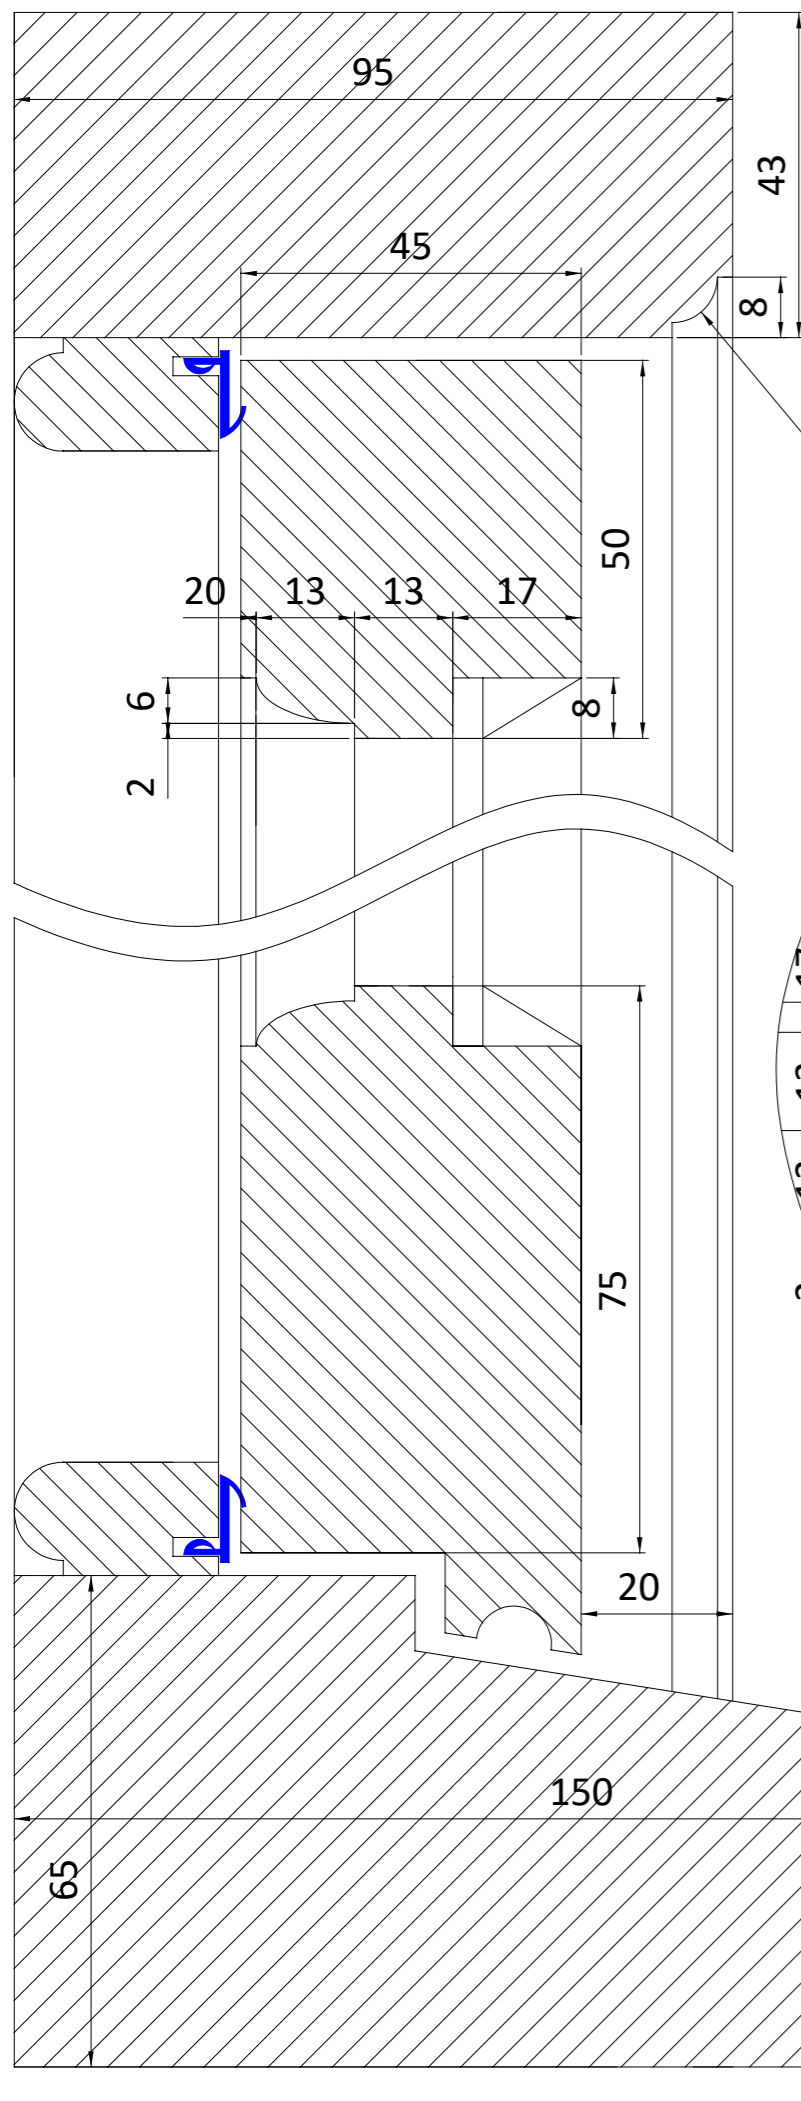

SECTION THROUGH MULLION  
SCALE 1:1

SECTION THROUGH FRAME  
STILE - SCALE 1:1

LARGE 27mm STAFF BEAD

SECTION THROUGH CILL  
SCALE 1:1

Notes:

The Sash Window Workshop  
4 Kiln Lane, Bracknell,  
Berks RG12 1NA  
tel: +44 (0)1344 868668  
fax: +44 (0)1344 868858  
email: jewiss@sashwindow.com

**ITEM 1 & 2**