


69.410 FLAT ROOF

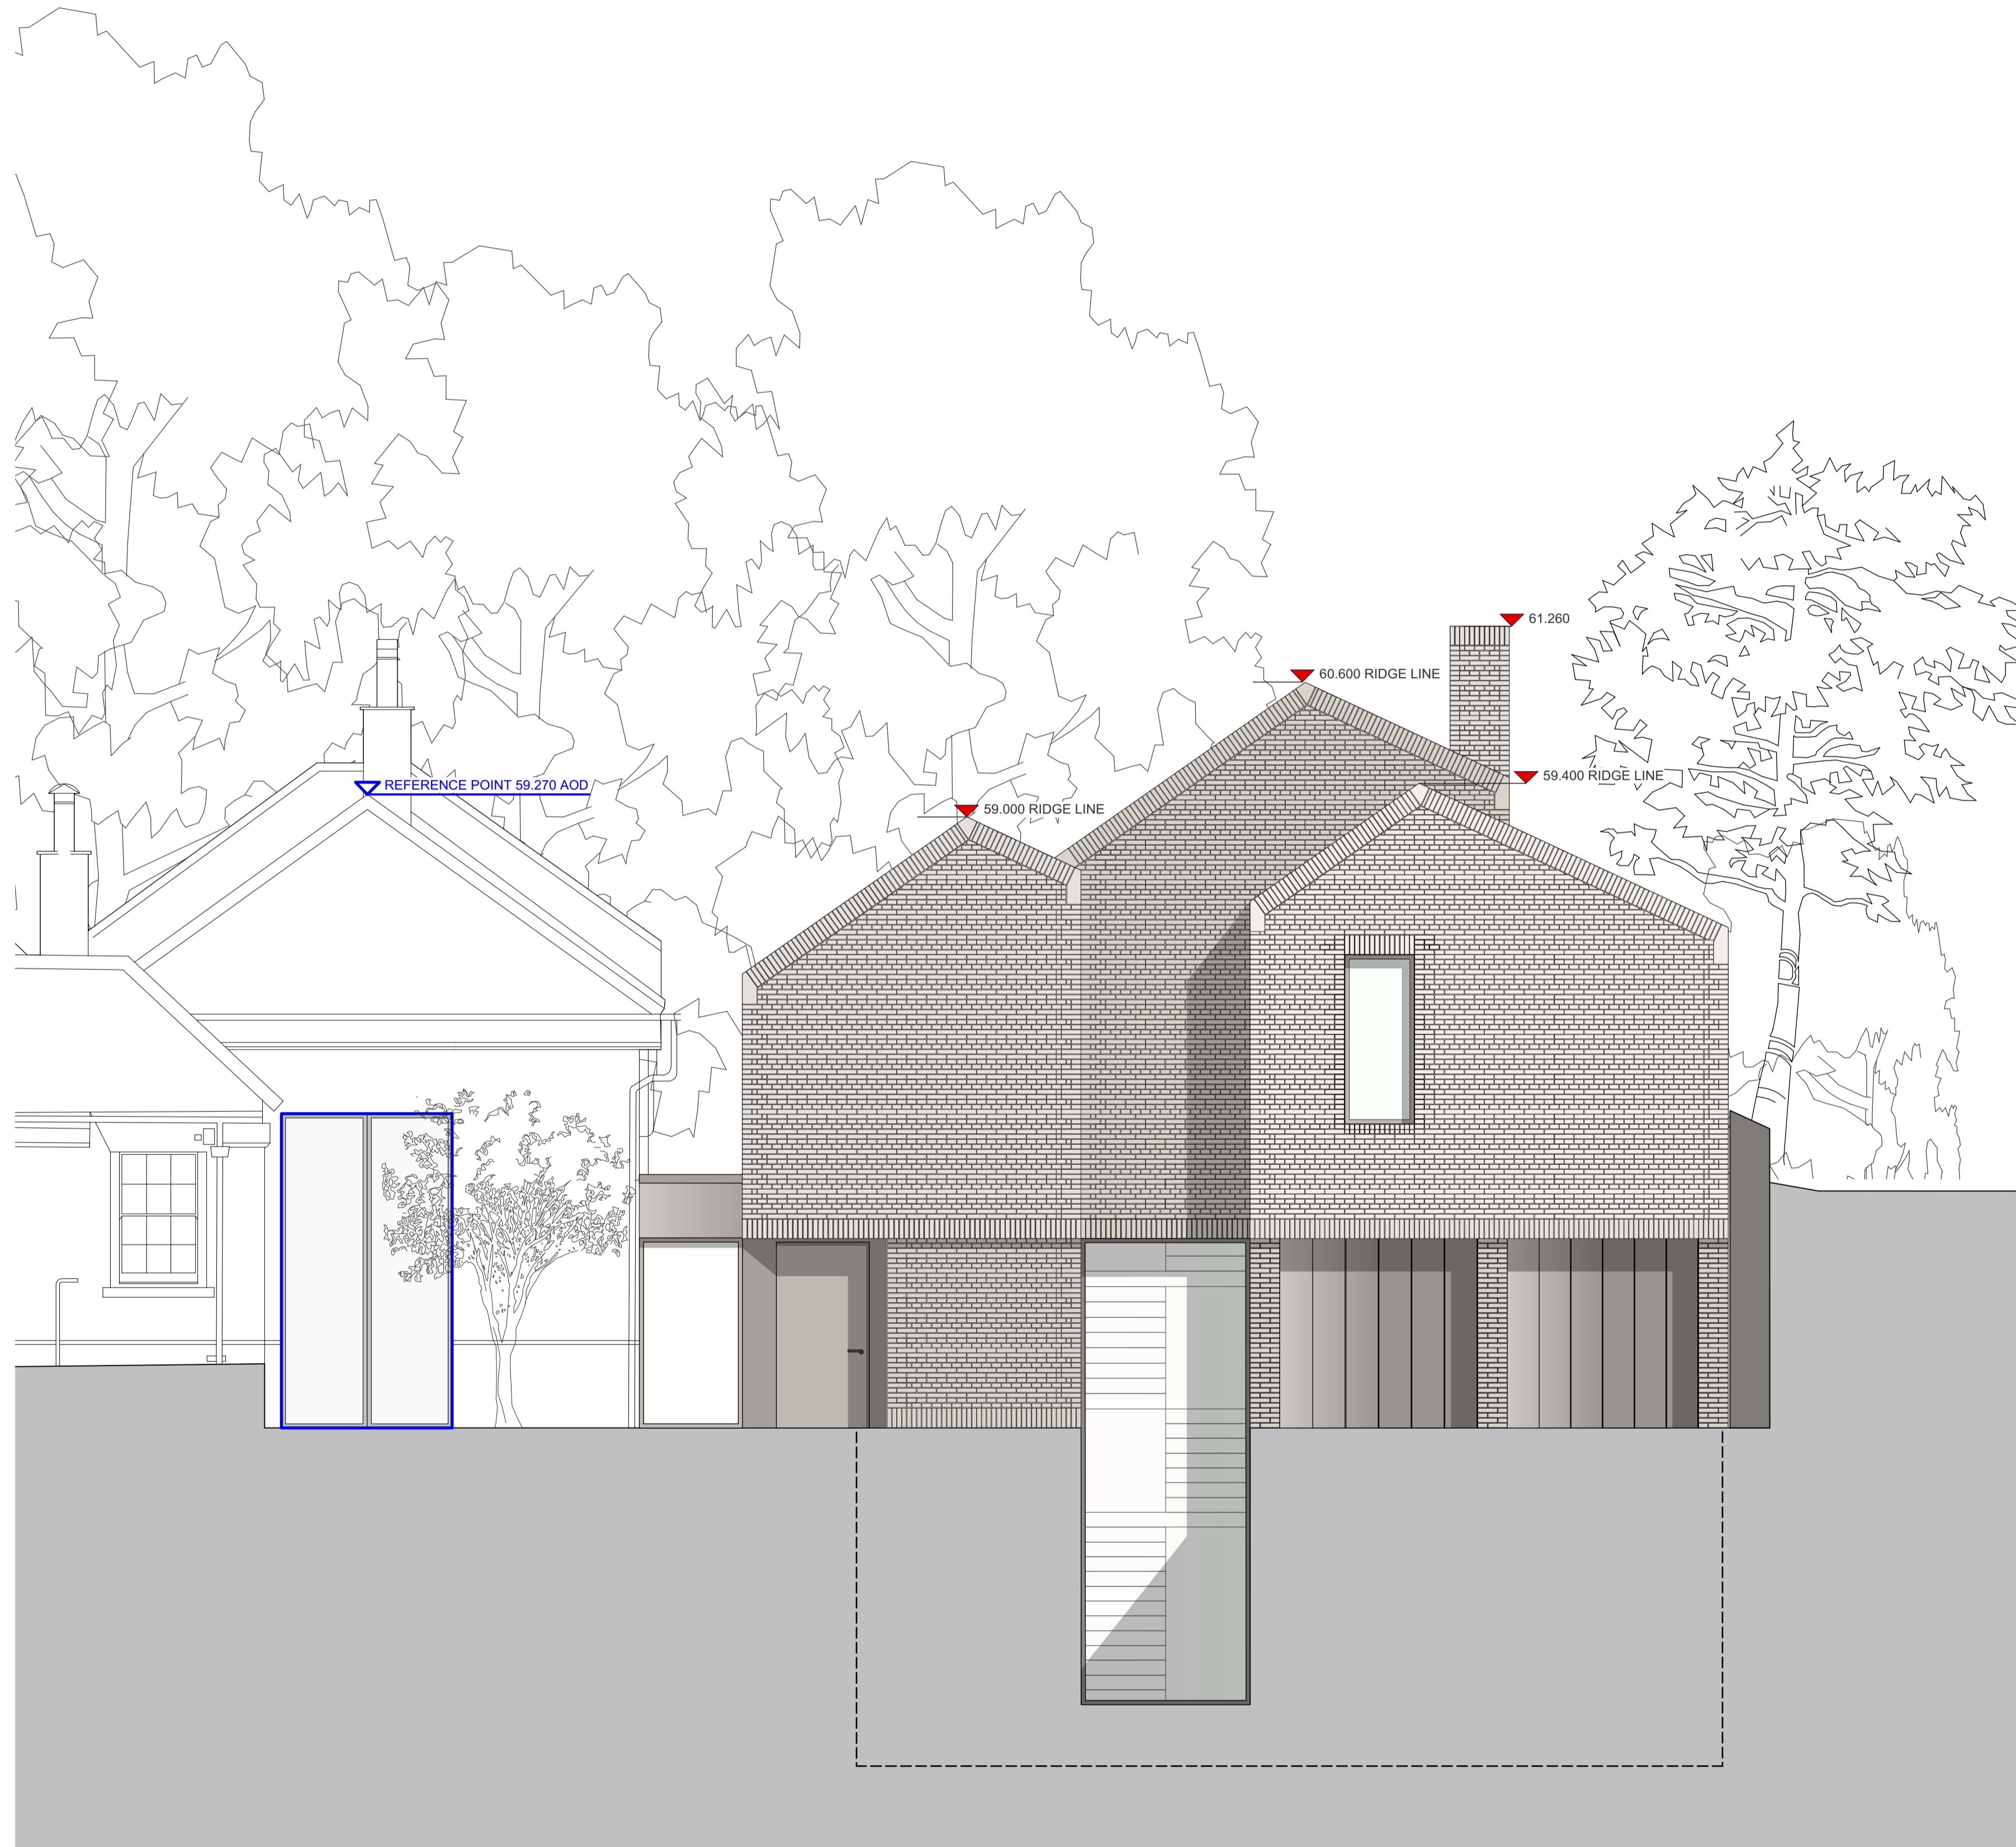


SECTION A-A


59.330 2 STEELE'S EXISTING RIDGE HEIGHT
59.250 1 STEELE'S EXISTING RIDGE HEIGHT

54.680 GROUND SPOT HEIGHT

50.000 DATUM

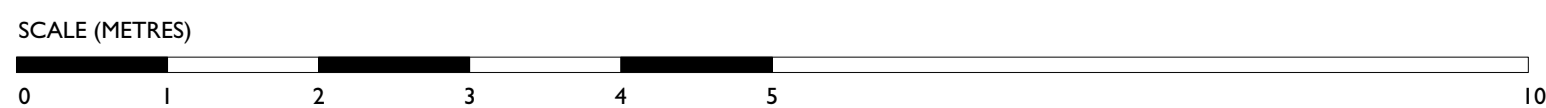

REVISIONS:

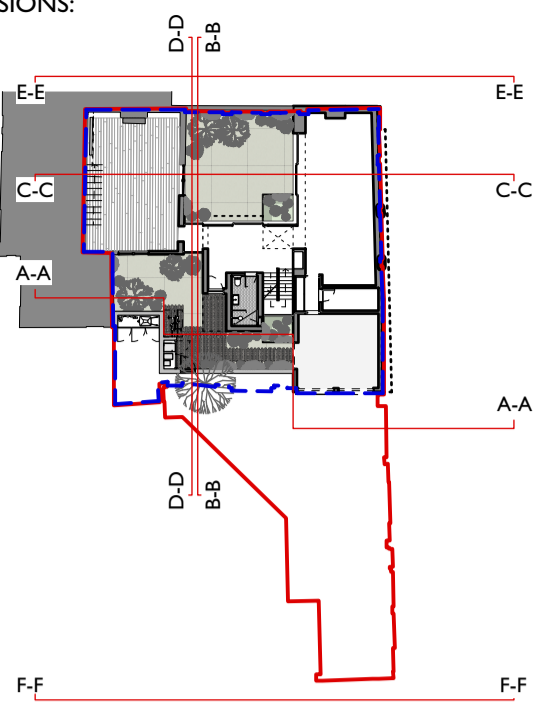

NOTES:

PROJECT:
I STEELE'S STUDIOS

DRAWING TITLE:
SECTION A-A PROPOSED

STATUS:
PLANNING

NOTE:
Do not scale from the drawing. Any discrepancies to be reported to the architect.
All dimensions will be taken on site prior to ordering and construction.
Copyright remains with the architect. This drawing is to be read in conjunction with the specification and all other relevant drawings.

JAMES
GORST
ARCHITECTS

35 Lambs Conduit Street
London
WC1N 3NG
t 020 7336 7140
f 020 7336 7150
e info@jamesgorstarchitects.com

SCALE:	DRAWING NUMBER:	REVISION:
1:50 (A1) 1:100(A3)	TH16_GA_106	C