

69.410 FLAT ROOF

59.330 2 STEELE'S EXISTING RIDGE HEIGHT
59.250 1 STEELE'S EXISTING RIDGE HEIGHT

54.680 GROUND SPOT HEIGHT

50.000 DATUM

INTERNAL
MIN
EAVES
HEIGHT

2100


450 SLAB

2500

450 SLAB


4000

SLAB

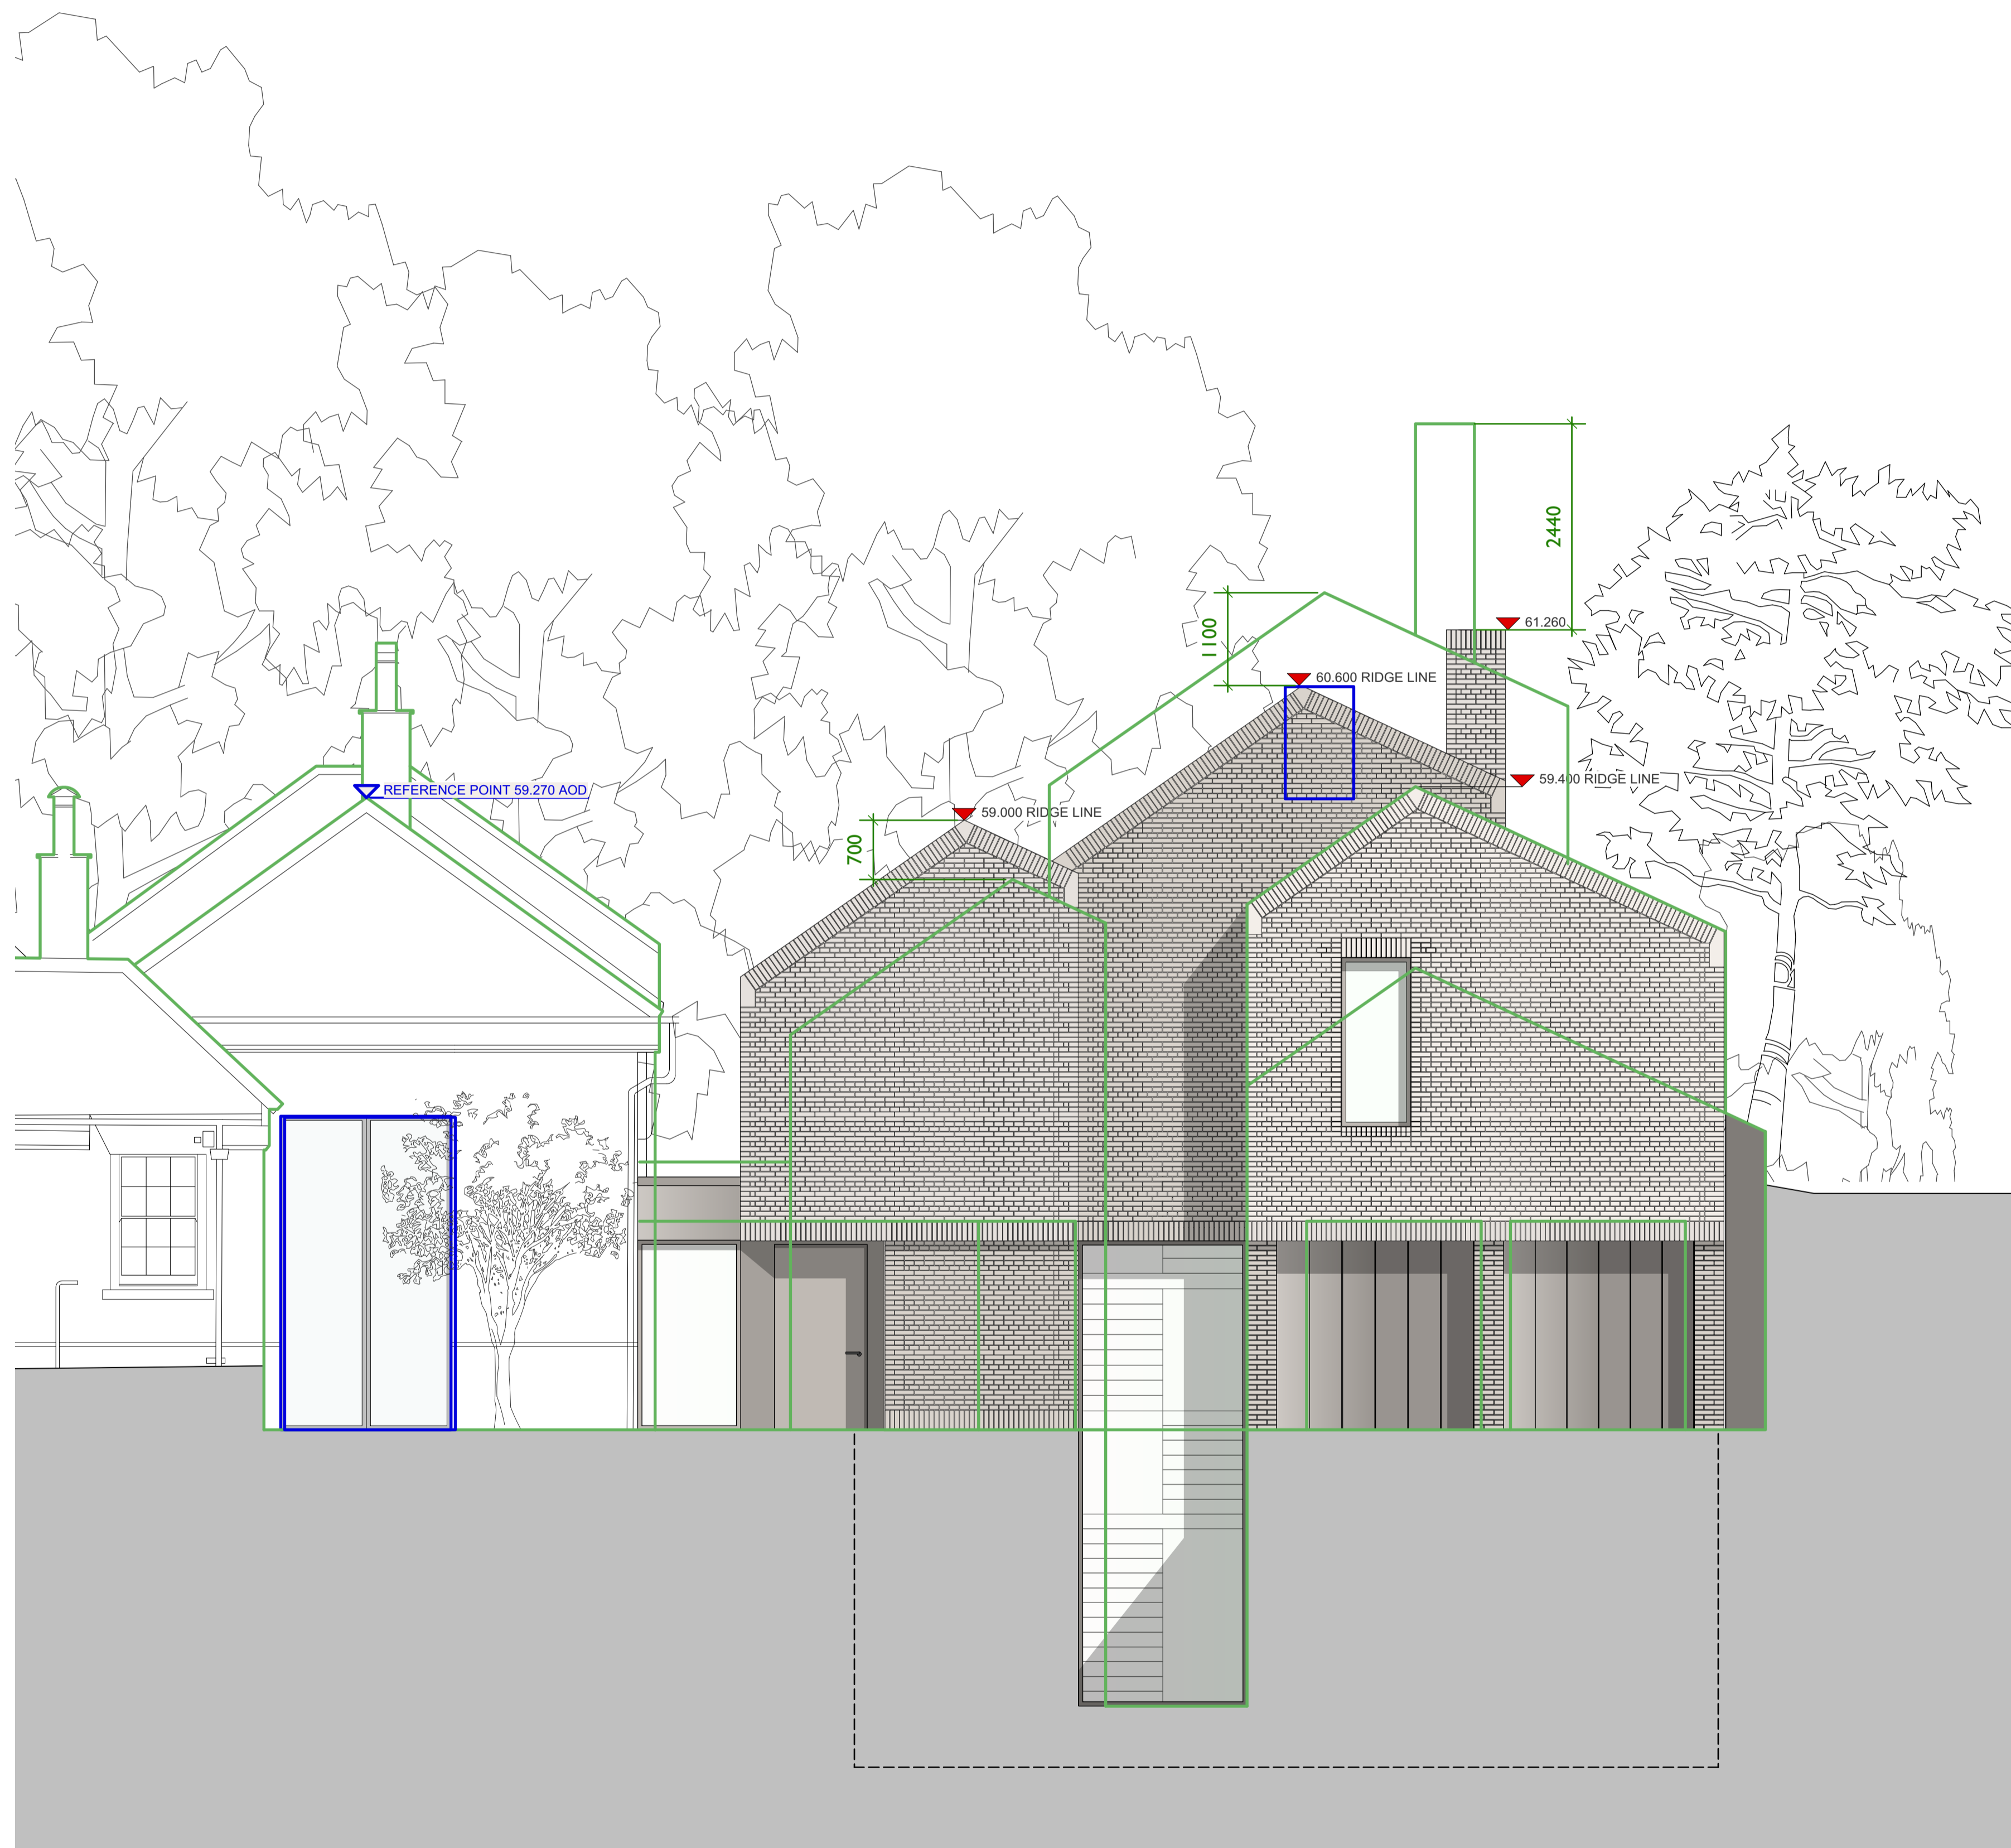

SECTION A-A

REVISIONS:

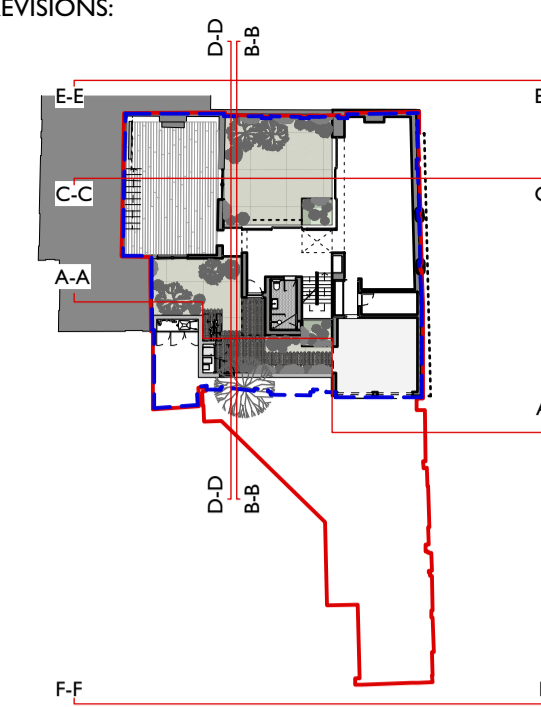

NOTES:

OVERLAY OF
SCHEME SUBMITTED
AT PRE-APP 08/06/18

PROJECT:
I STEELE'S STUDIOS

DRAWING TITLE:
SECTION A-A PROPOSED
OVERLAY

STATUS:
PLANNING

NOTE:
Do not scale from the drawing. Any discrepancies
to be reported to the architect.

All dimensions will be taken on site prior to
ordering and construction.

Copyright remains with the architect.
This drawing is to be read in conjunction with the
specification and all other relevant drawings.

JAMES
GORST
ARCHITECTS

35 Lambs Conduit Street
London
WC1N 3NG

t 020 7336 7140
f 020 7336 7150
e info@jamesgorstarchitects.com



SCALE: 1:50 (A1)
1:100(A3)

DRAWING NUMBER: TH16_GA_1061

REVISION: C