



No 8 (BOOTS)

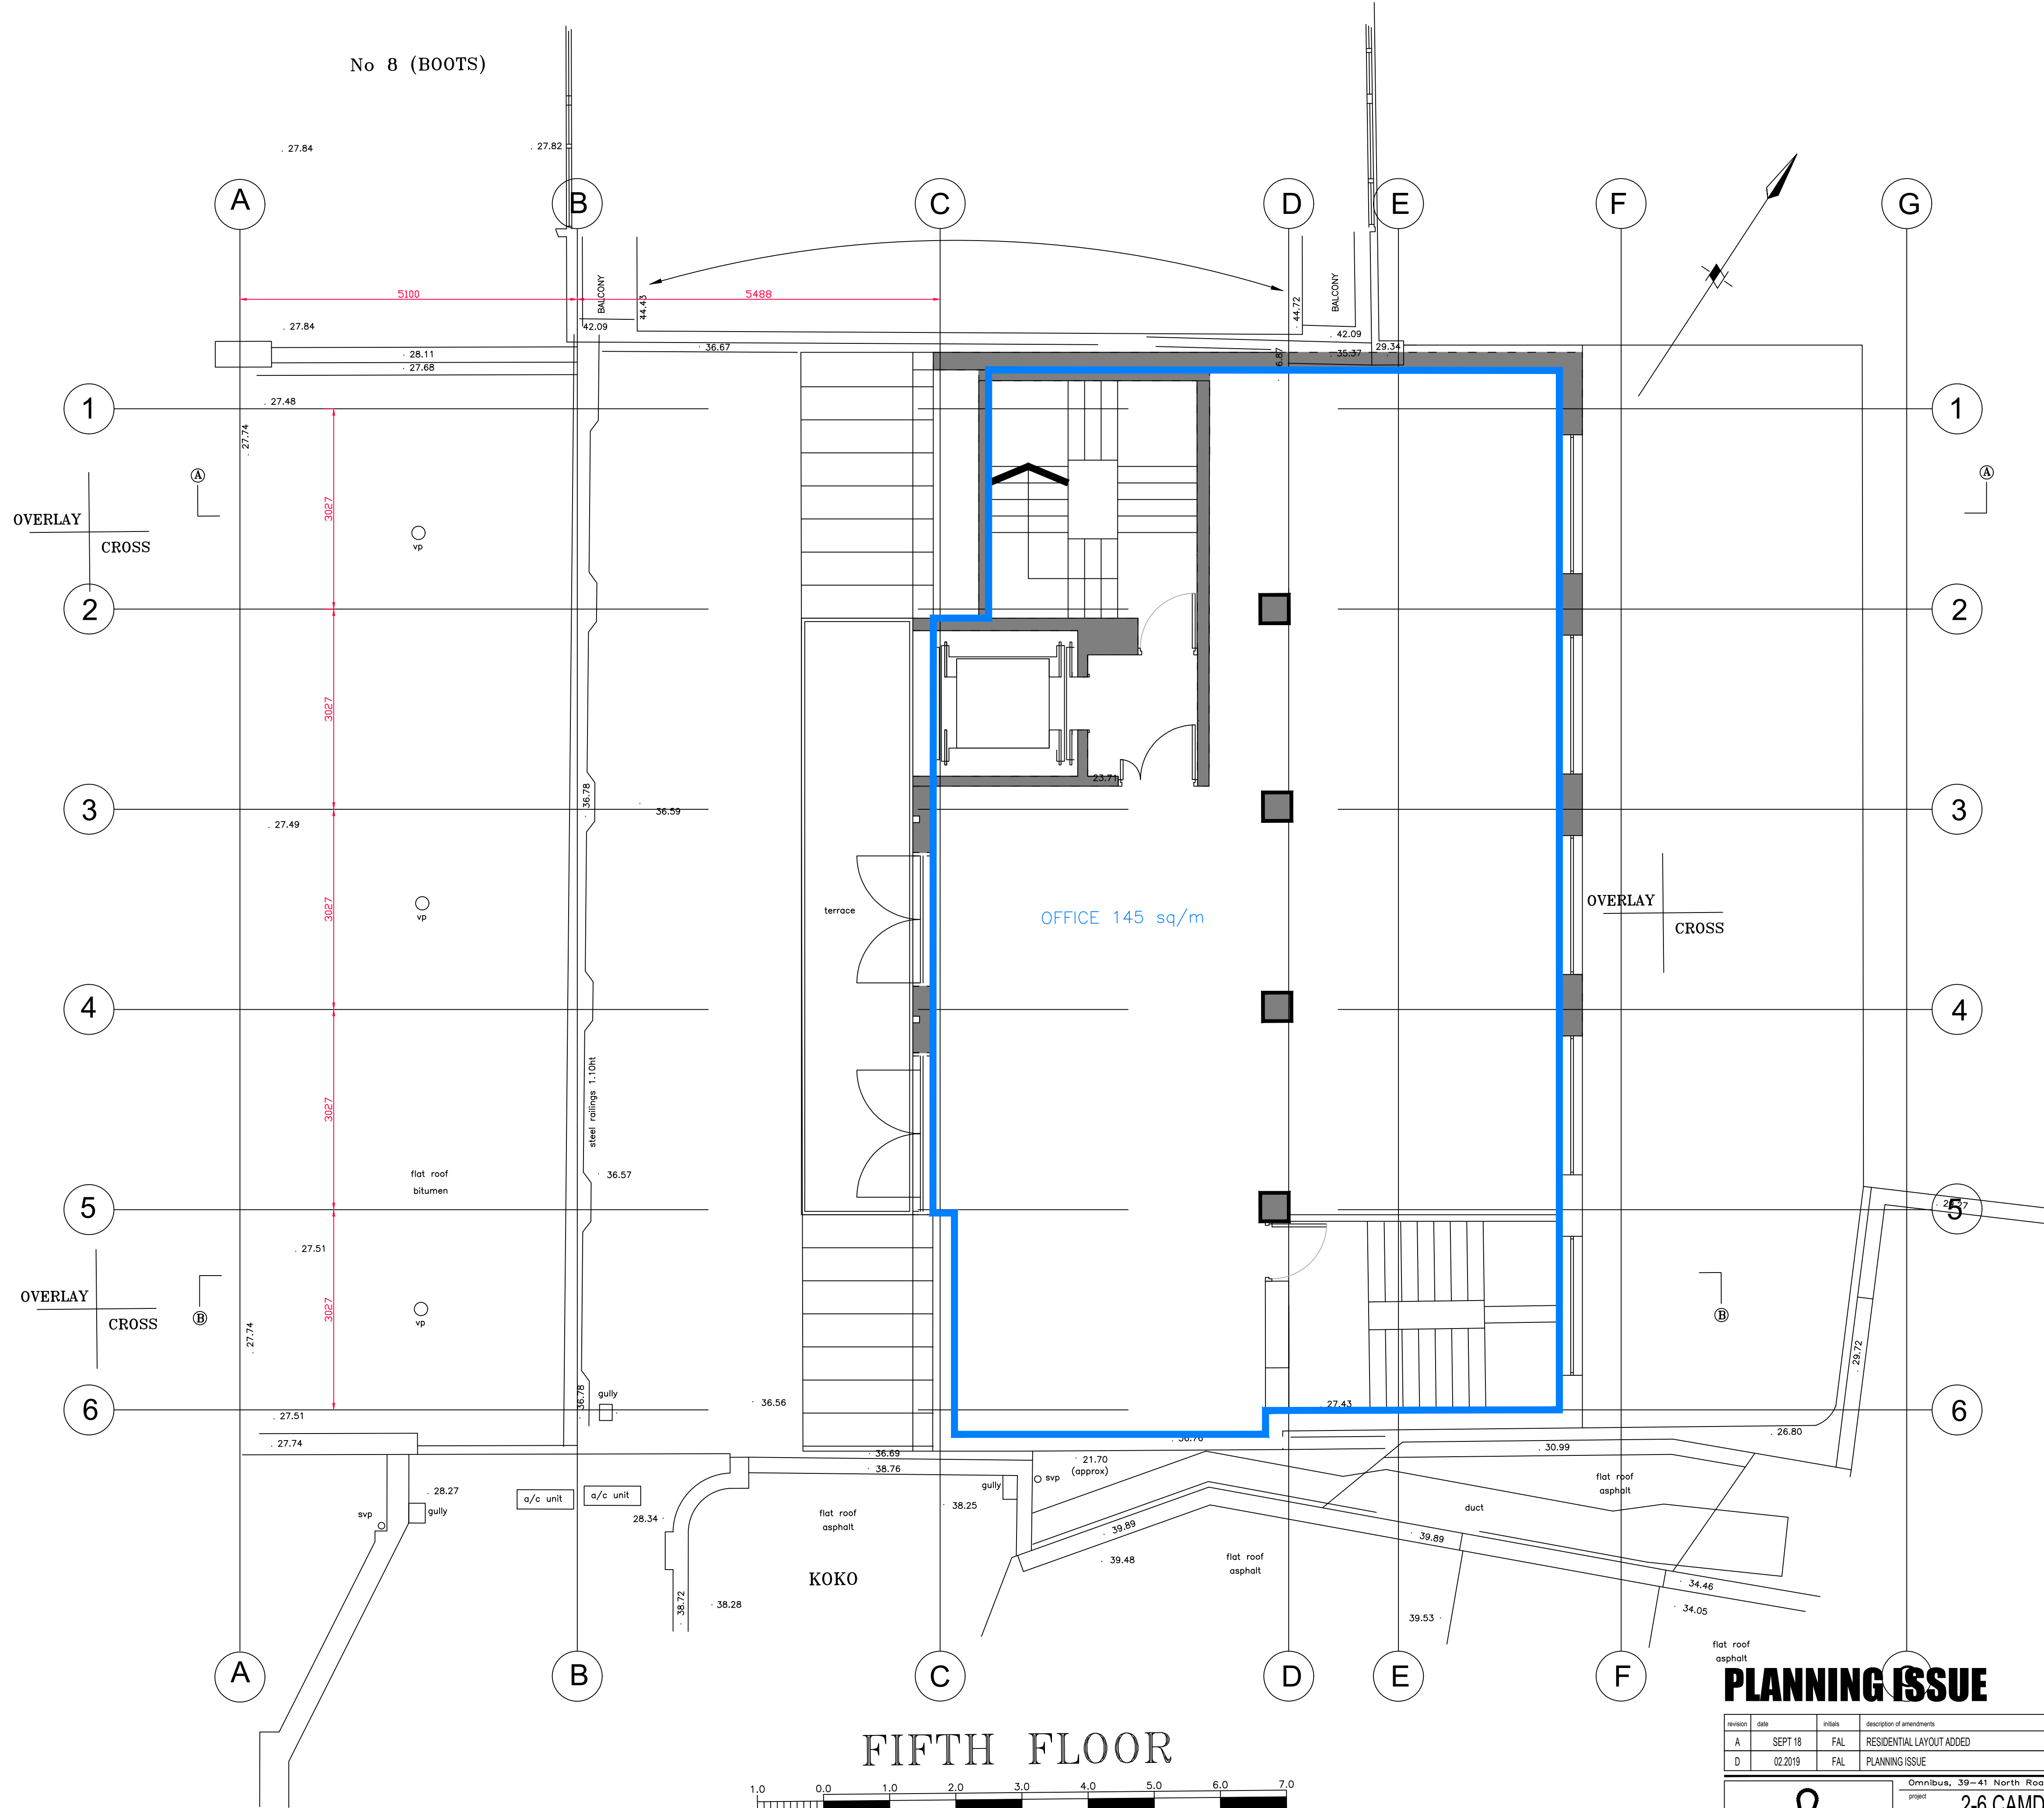


FIFTH FLOOR

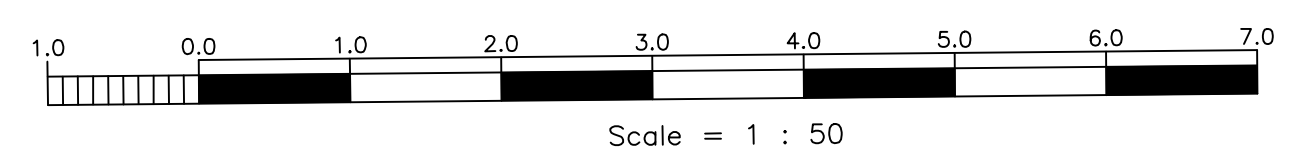

PLANNING ISSUE

revision	date	initials	description of amendments
A	SEPT 18	FAL	RESIDENTIAL LAYOUT ADDED
D	02.2019	FAL	PLANNING ISSUE

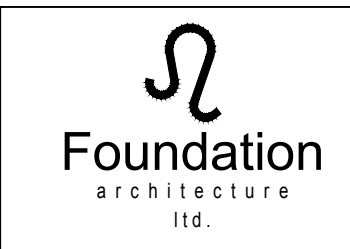
 Omnibus, 39-41 North Road, London, N7 9DP Email: info@foundation-architecture.com
 project: **2-6 CAMDEN HIGH STREET**
 site: **FIFTH FLOOR PROPOSED**
 scale: 1:50 @ A1 date: OCT 2017 [FAL] sheet no: 540 of 540
 P105 D
All dimensions to be verified on site.

*Scale is 1:100 at A3

PROPOSED