



No 8 (BOOTS)

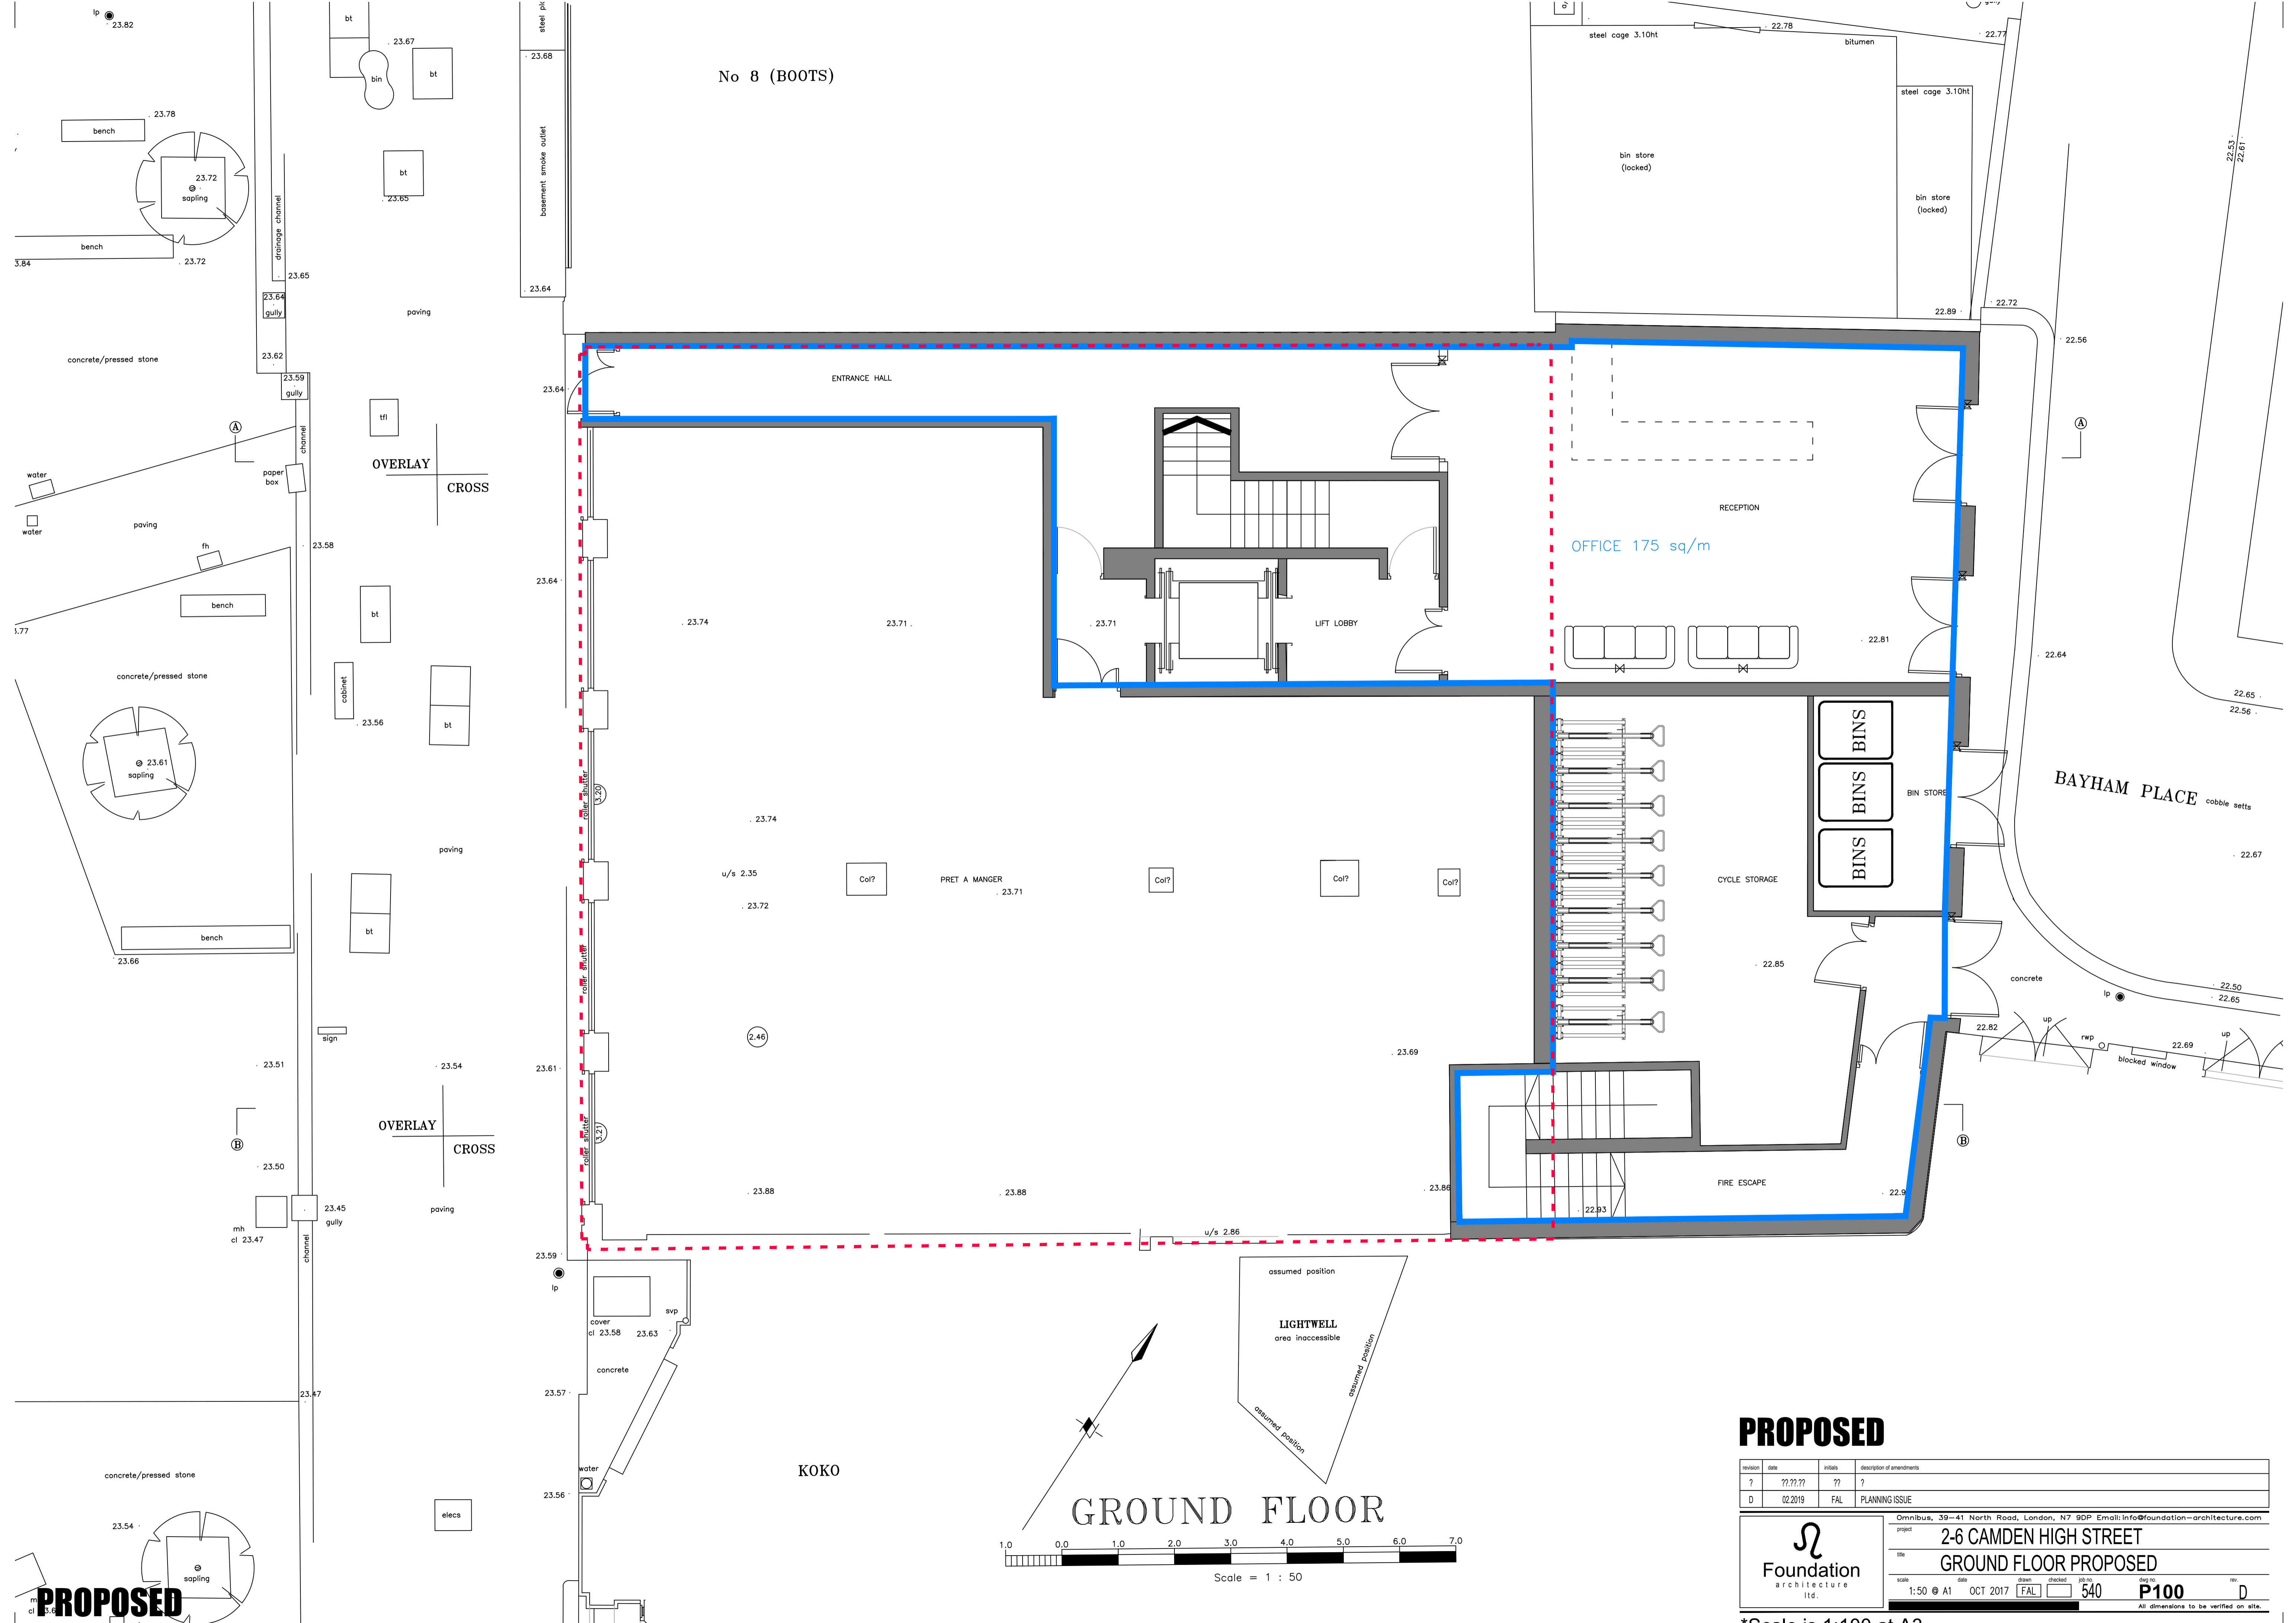

GROUND FLOOR

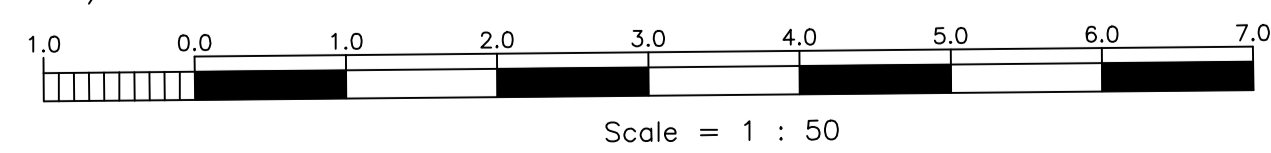

PROPOSED

revision	date	initials	description of amendments
?	??/??/??	??	?
D	02.2019	FAL	PLANNING ISSUE

Foundation architecture ltd.

project: **2-6 CAMDEN HIGH STREET**
 site: **GROUND FLOOR PROPOSED**
 scale: 1:50 @ A1
 date: OCT 2017
 status: FAL
 job no: 540
 price: **P100**
 ref: D

Omnibus, 39-41 North Road, London, N7 9DP Email: info@foundation-architecture.com
 All dimensions to be verified on site.

*Scale is 1:100 at A3