



Rev No.	Description	Issue Date	Drwn	Chk
P1	Planning submission	22.02.2019		

NOTES
This drawing is not to be used for construction purposes.

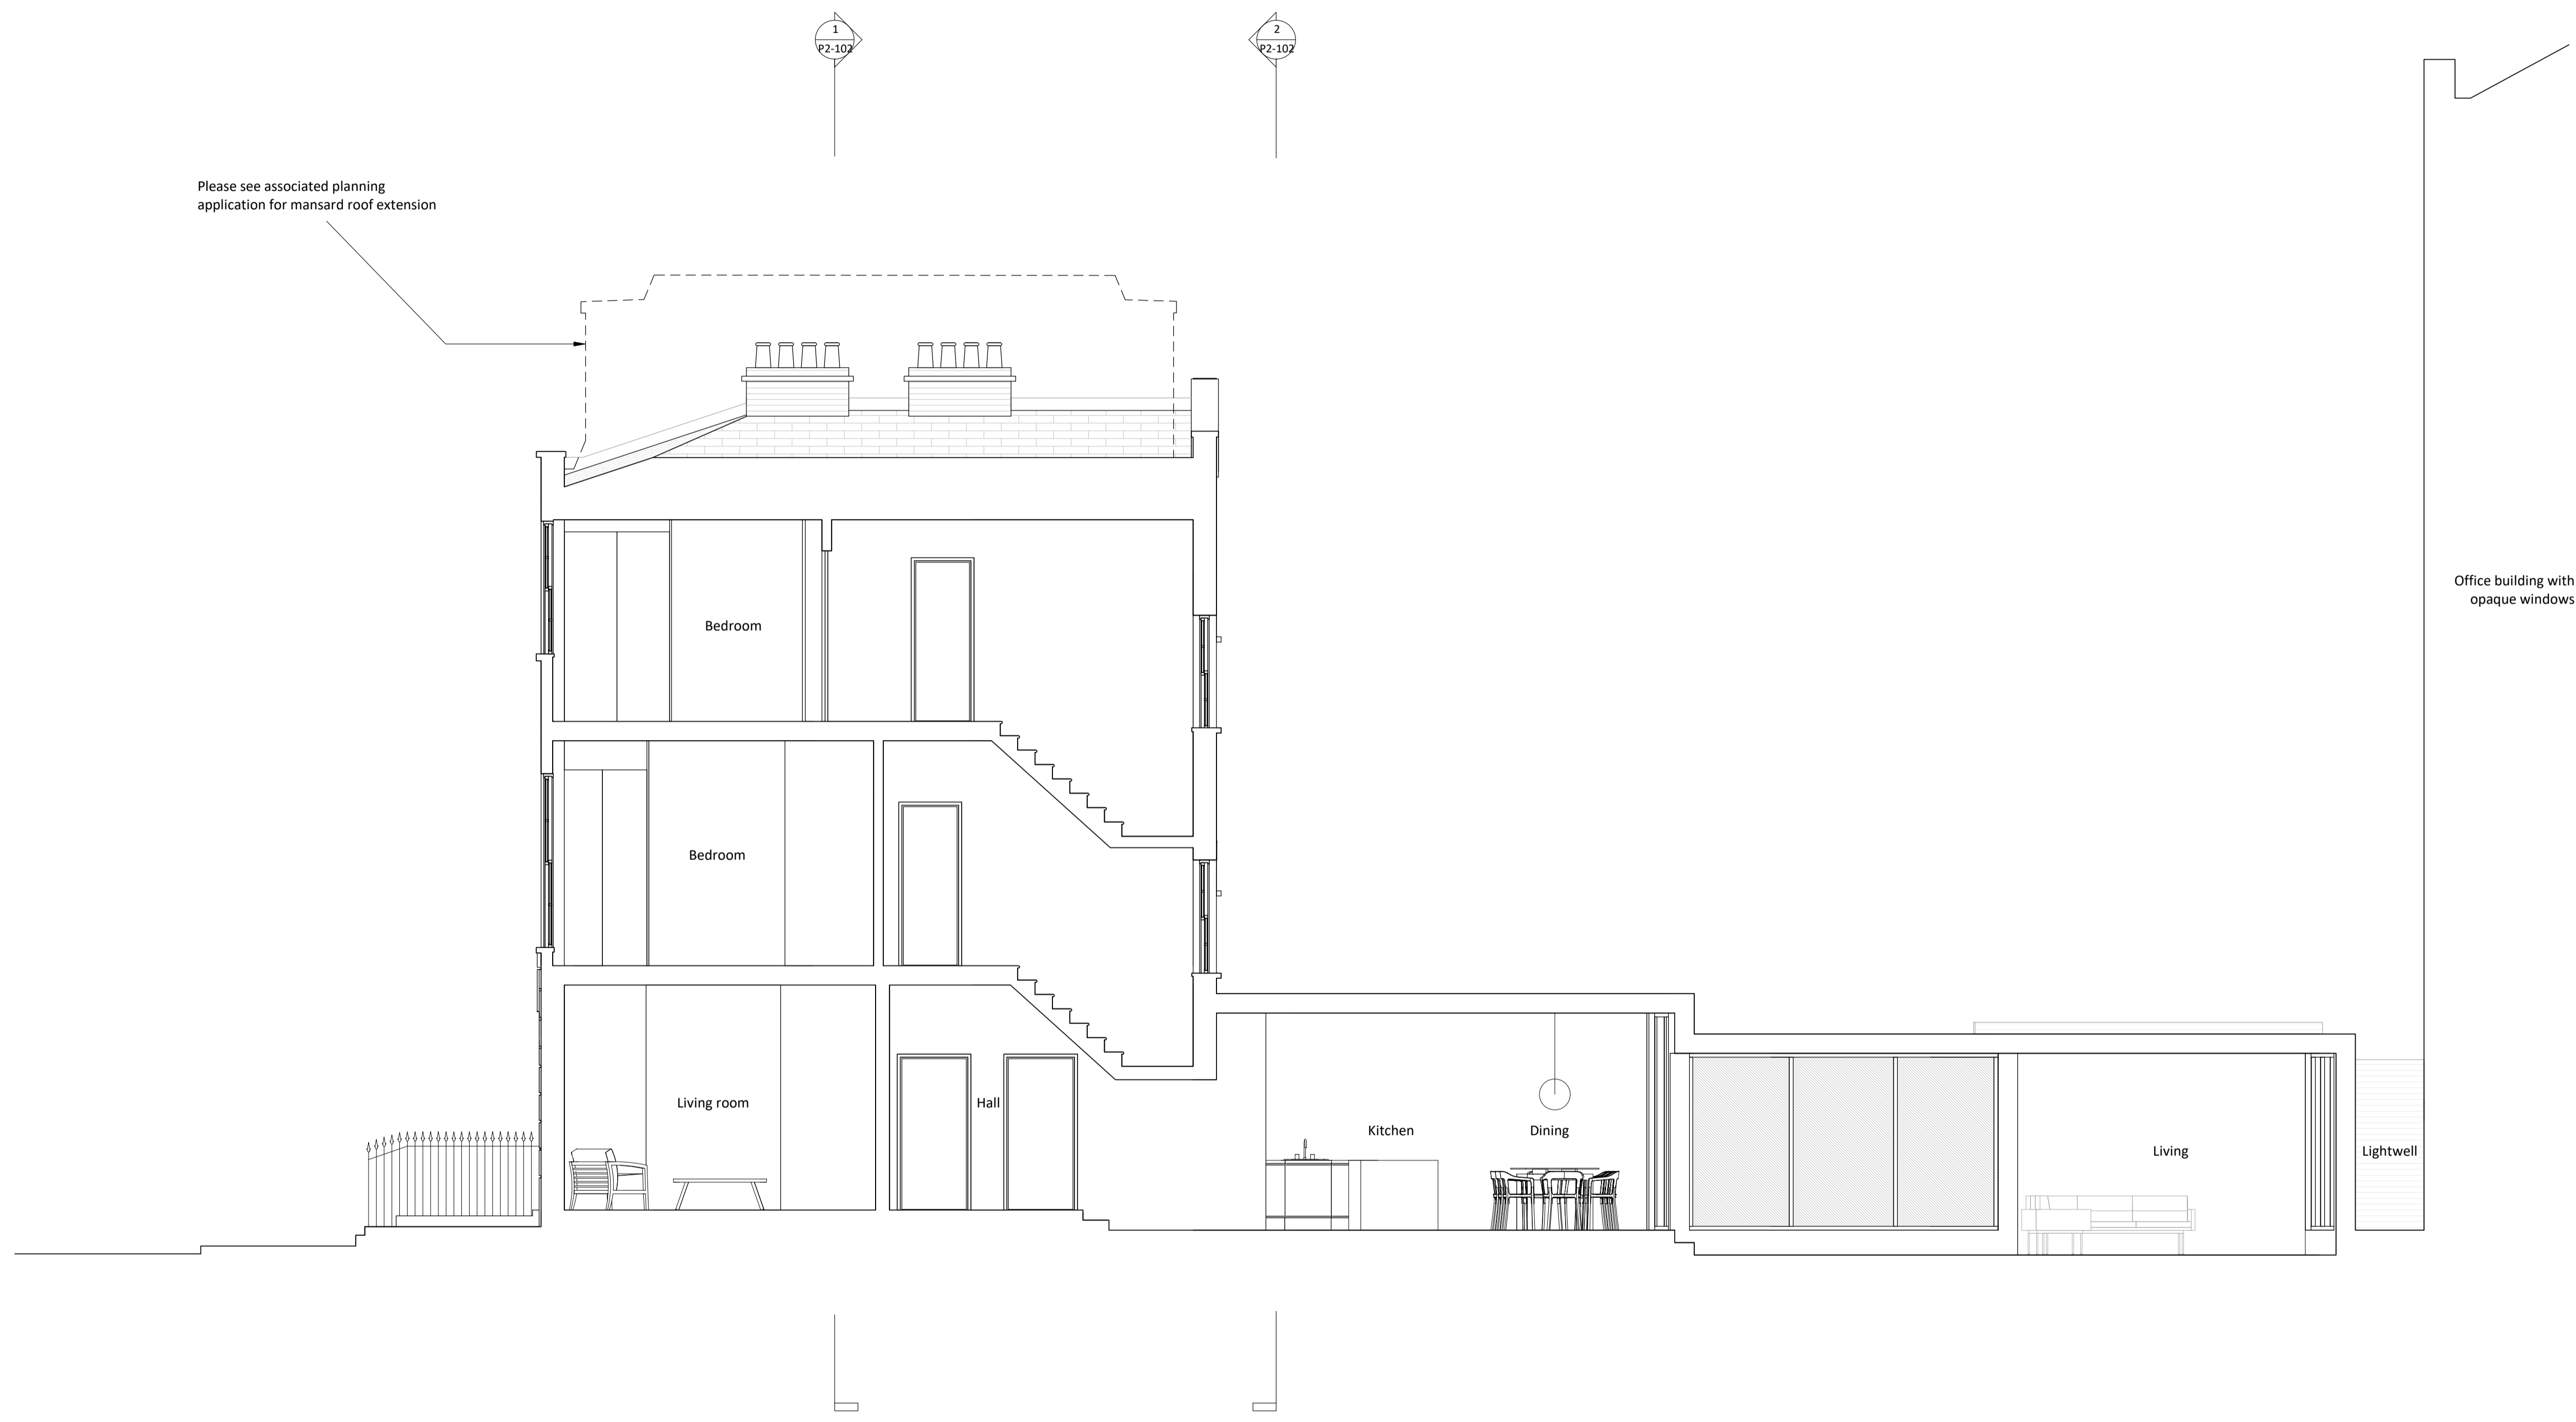

Section 1
1:50

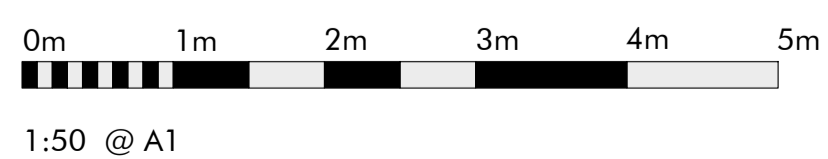

GREY
GRIFFITHS
ARCHITECTS

Henshall & Partners
125 Albert Street

Proposed Section

Date	02/02/2019	Status	PLANNING
Scale @ A1	1 : 50	Originator	Author
Scale @ A3		Check	Checker
Project Reference	0057	Drawing Number	P2-100
		Revision	P1