



Rev No.	Description	Issue Date	Drawn	Chk.
P1	Planning submission	22.02.2019		

NOTES

This drawing is not to be used for construction purposes.

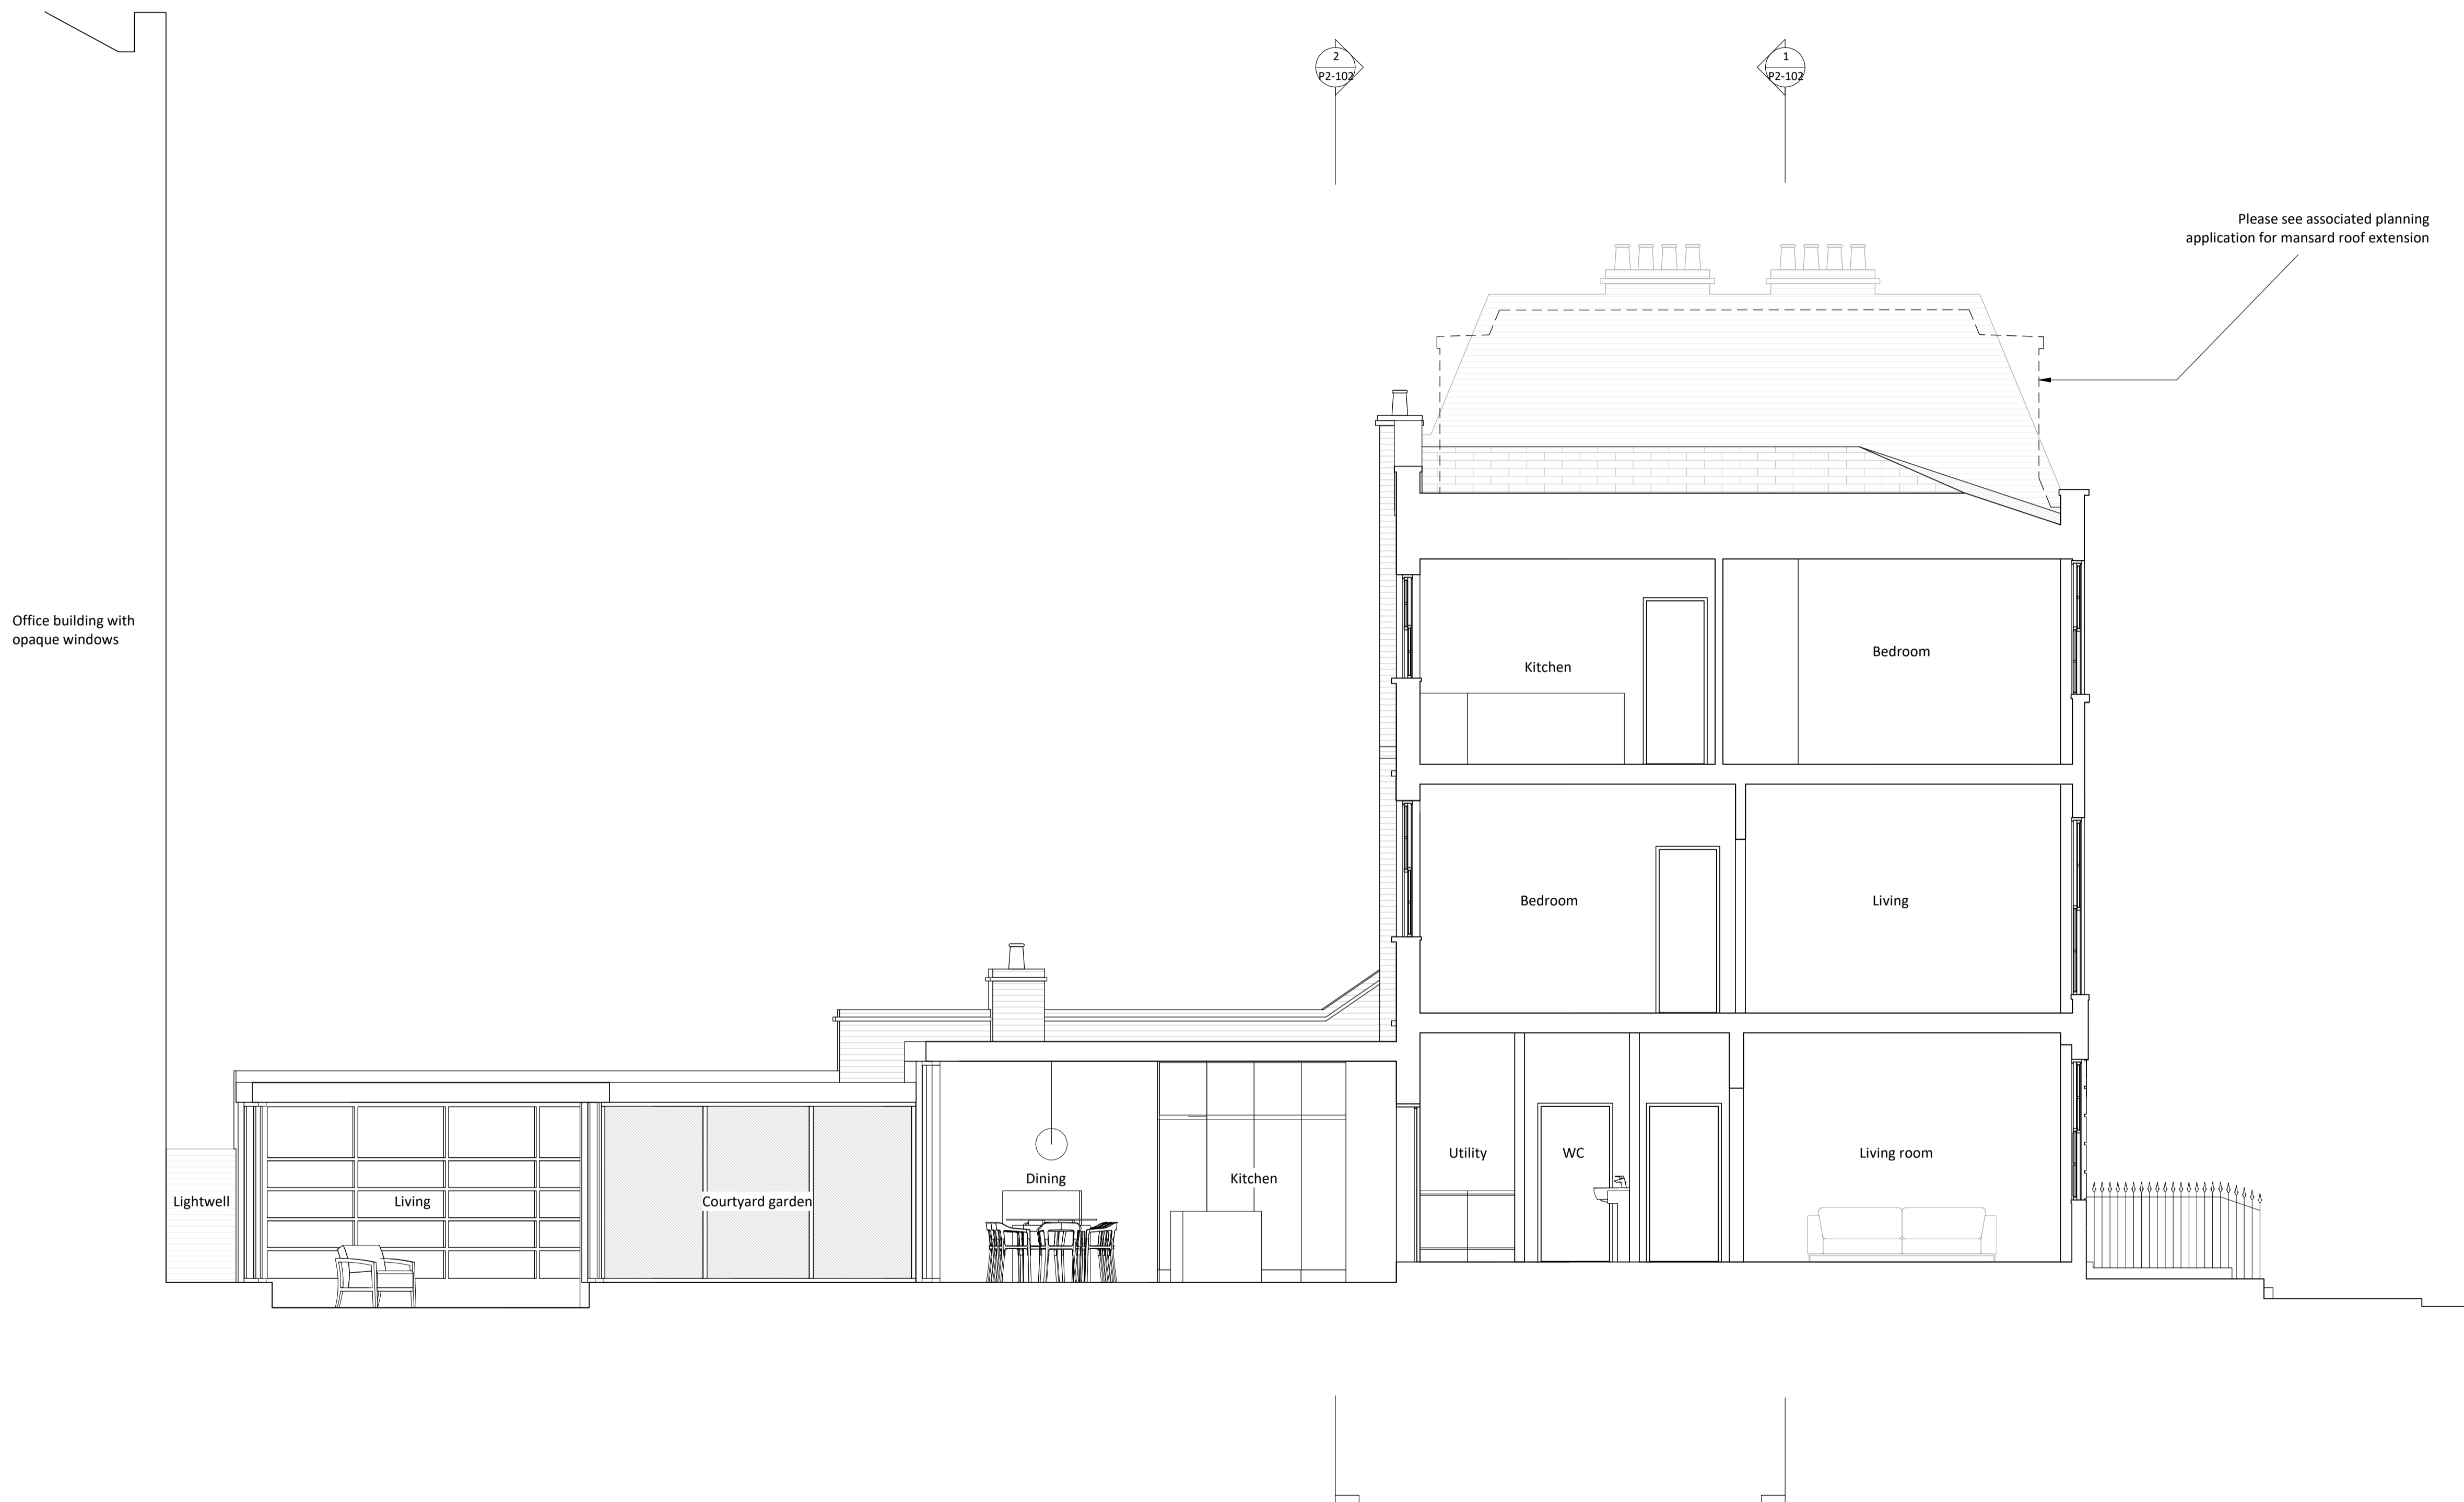

Section 2
1:50

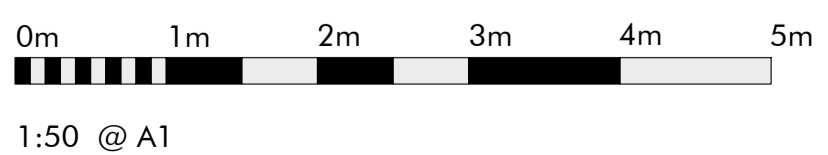

GREY
GRIFFITHS
ARCHITECTS

Henshall & Partners
125 Albert Street

Proposed Section

Date: 02/02/2019
Scale @ A1: 1 : 50
Scale @ A3:
Project Reference: 0057

Status: PLANNING
Originator: Author
Check: Checker
Drawing Number: P2-101
Revision: P1