
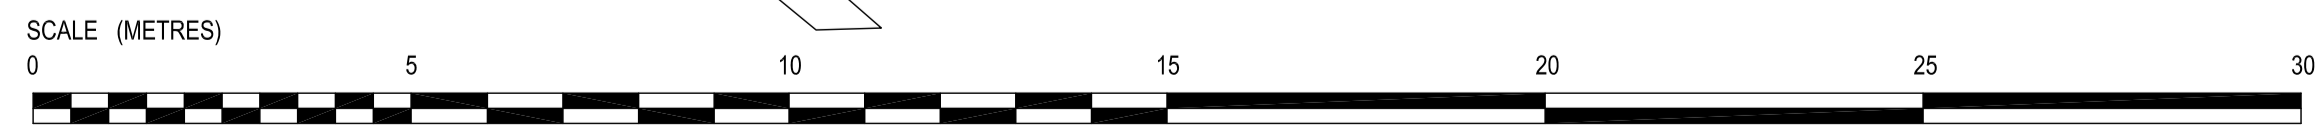


SITE LOCATION PLAN - SCALE 1/1250

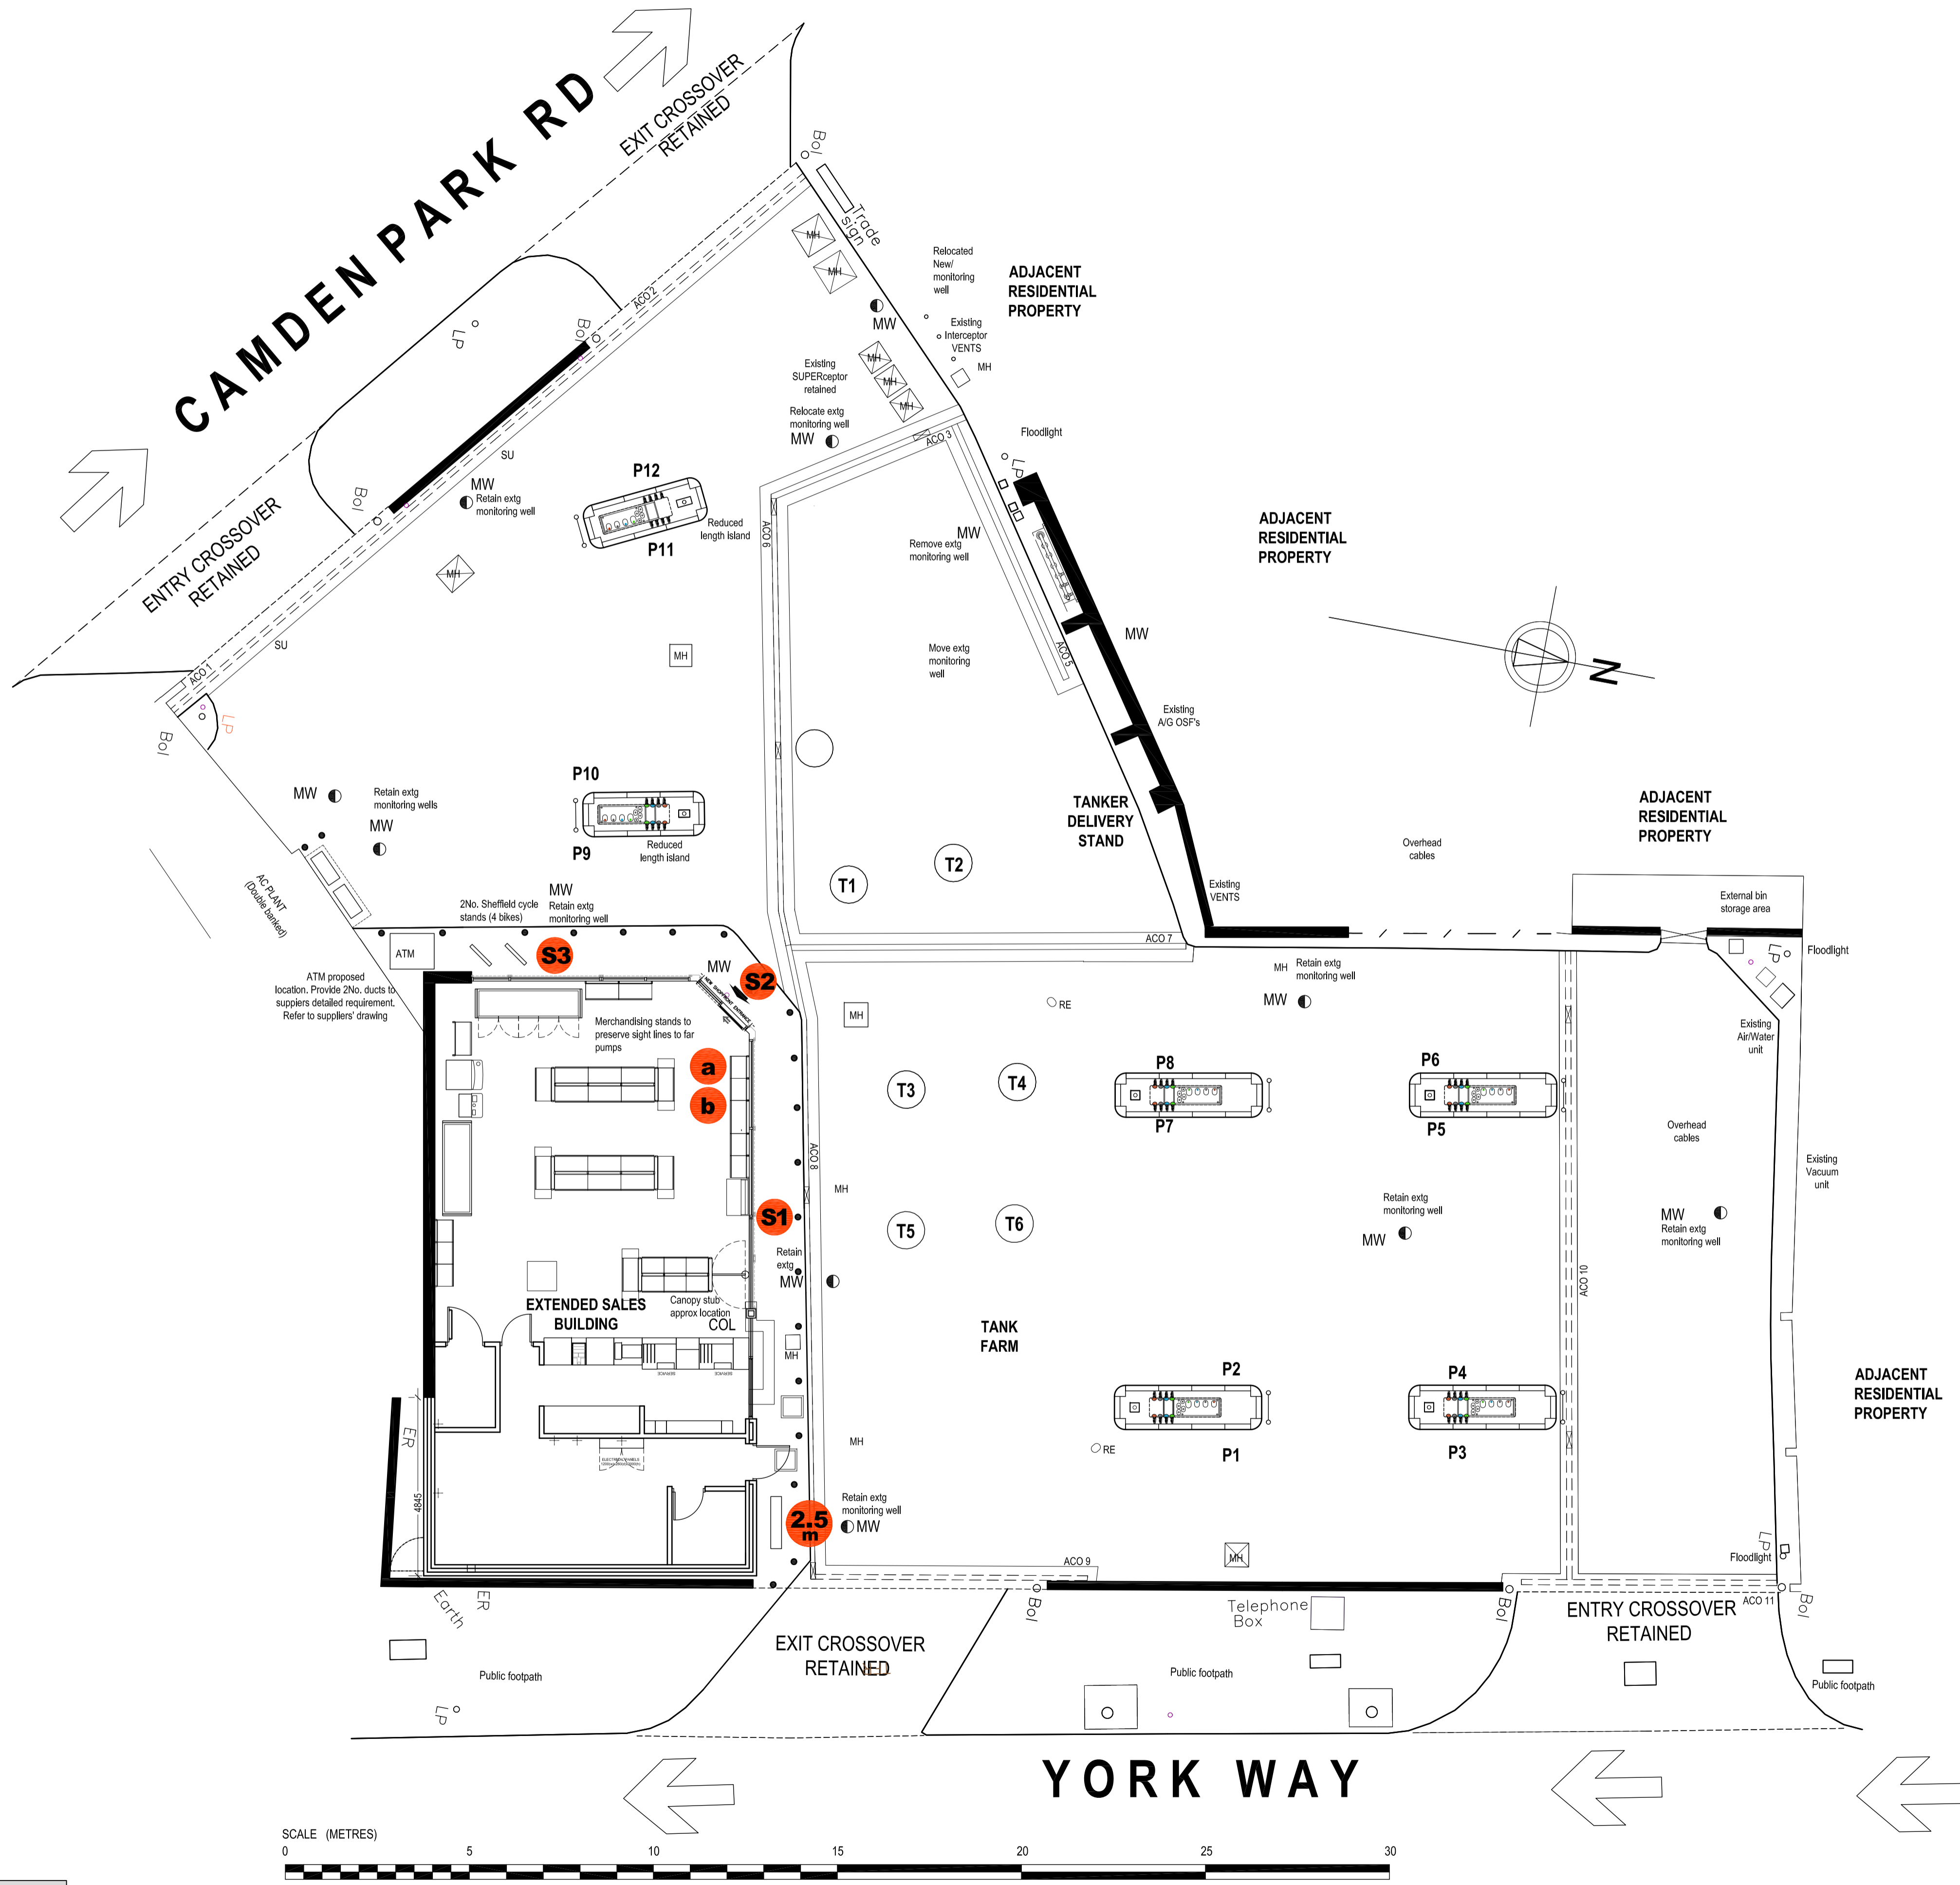

REFER TO 'SHELL CAMDEN TOWN XMO ADS' FOR FURTHER DETAILED DESCRIPTIONS

SITE SIGNAGE KEY

- a** NON ILLUMINATED INTERNAL WINDOW ROUNDEL
- b** NON ILLUMINATED INTERNAL WINDOW ROUNDEL
- PRIME / PRICE SIGN**
2.55 METRE PYLON SINGLE SIDED SIGN WITH 2 RED LED PRICE DISPLAYS & DISPLAY PANELS - 1No (ILLUMINATED ONLY)

SHOP FASCIA

- S1** ELEVATION S1: FLAT FASCIA 10,600 x 800mm ACM COLOURED FASCIA
- S2** ELEVATION S2: FLAT FASCIA 2,200 x 800mm ACM COLOURED FASCIA "Shell SELECT - Welcome" TEXT ONLY ILLUMINATED
- S3** ELEVATION S3: FLAT FASCIA 7,500 x 800mm ACM COLOURED FASCIA


ADVERTISEMENT PLAN

project managers & **RLdm** architects

REV	DATE	BY

PROJECT : SHELL CAMDEN TOWN
109 - 113 YORK WAY, CAMDEN TOWN
LONDON, N7 9QE

TITLE : ADVERTISEMENT PLAN

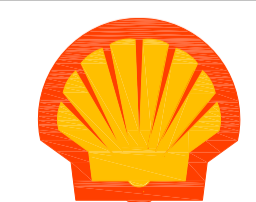

SHELL UK RETAIL
PO BOX 430
STAINES
TW18 3ZB
UNITED KINGDOM

DRAWN BY :	RLDM	SCALE :	1:100
DATE :	01.03.19	PLOT DATE :	01.03.19
CAD FILE :	E:\ARCHIVE\DRAWINGS\CAMDEN TOWN\ADS19		

DWG No :	1481 - ADS	ADS	2019
----------	------------	-----	------