
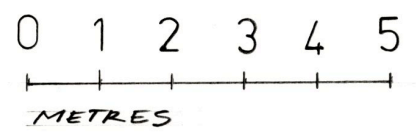


- KEY:
- ⌚ telecommunications socket outlet
  - blank socket
  - ⌚ socket outlet (switched)
  - ⌚ double socket outlet
  - ⌚ double socket outlet (switched)
  - ⌚ dimmer switch (multiple)
  - ⌚ single pole one way switch
  - ⌚ double lighting switch
  - ⌚ fused switch
  - ⊕ lighting points
  - ☎ telephone socket
  - ◀ front door intercom
  - ⊞ thermostat
  - ⊞ Floor to cill, cill to head window height
  - ⊞ Floor to ceiling height

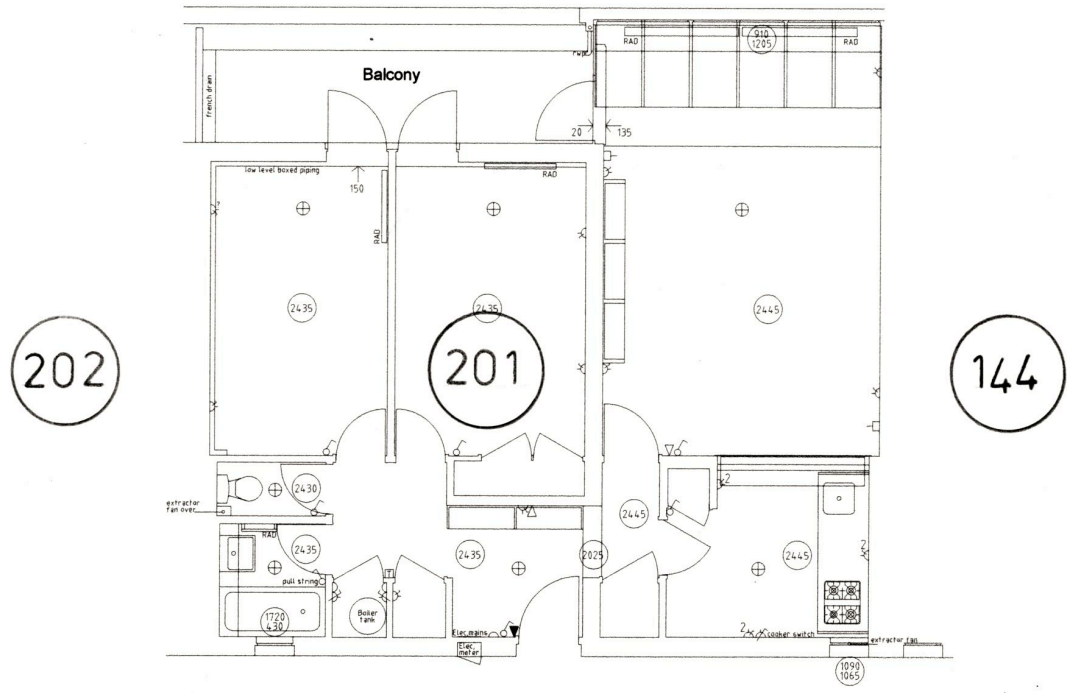

	CAD Surveys Ltd Suite 2 KPC Hot Canterbury Rd Willersborough Ashff TN24 0J www.cadsurveys.co.uk		01233 6350
	Project: 201 FOUNDLING COU LOND WC1N 1		
Drawing title:			FLAT PLAN
Scale: 1:100 @ A4	Date: 11/02/2019	Drawn by:	