




The Honourable
Society of Gray's Inn
8 South Square,
London,
WC1R 5ET
Telephone:
020 7458 7800

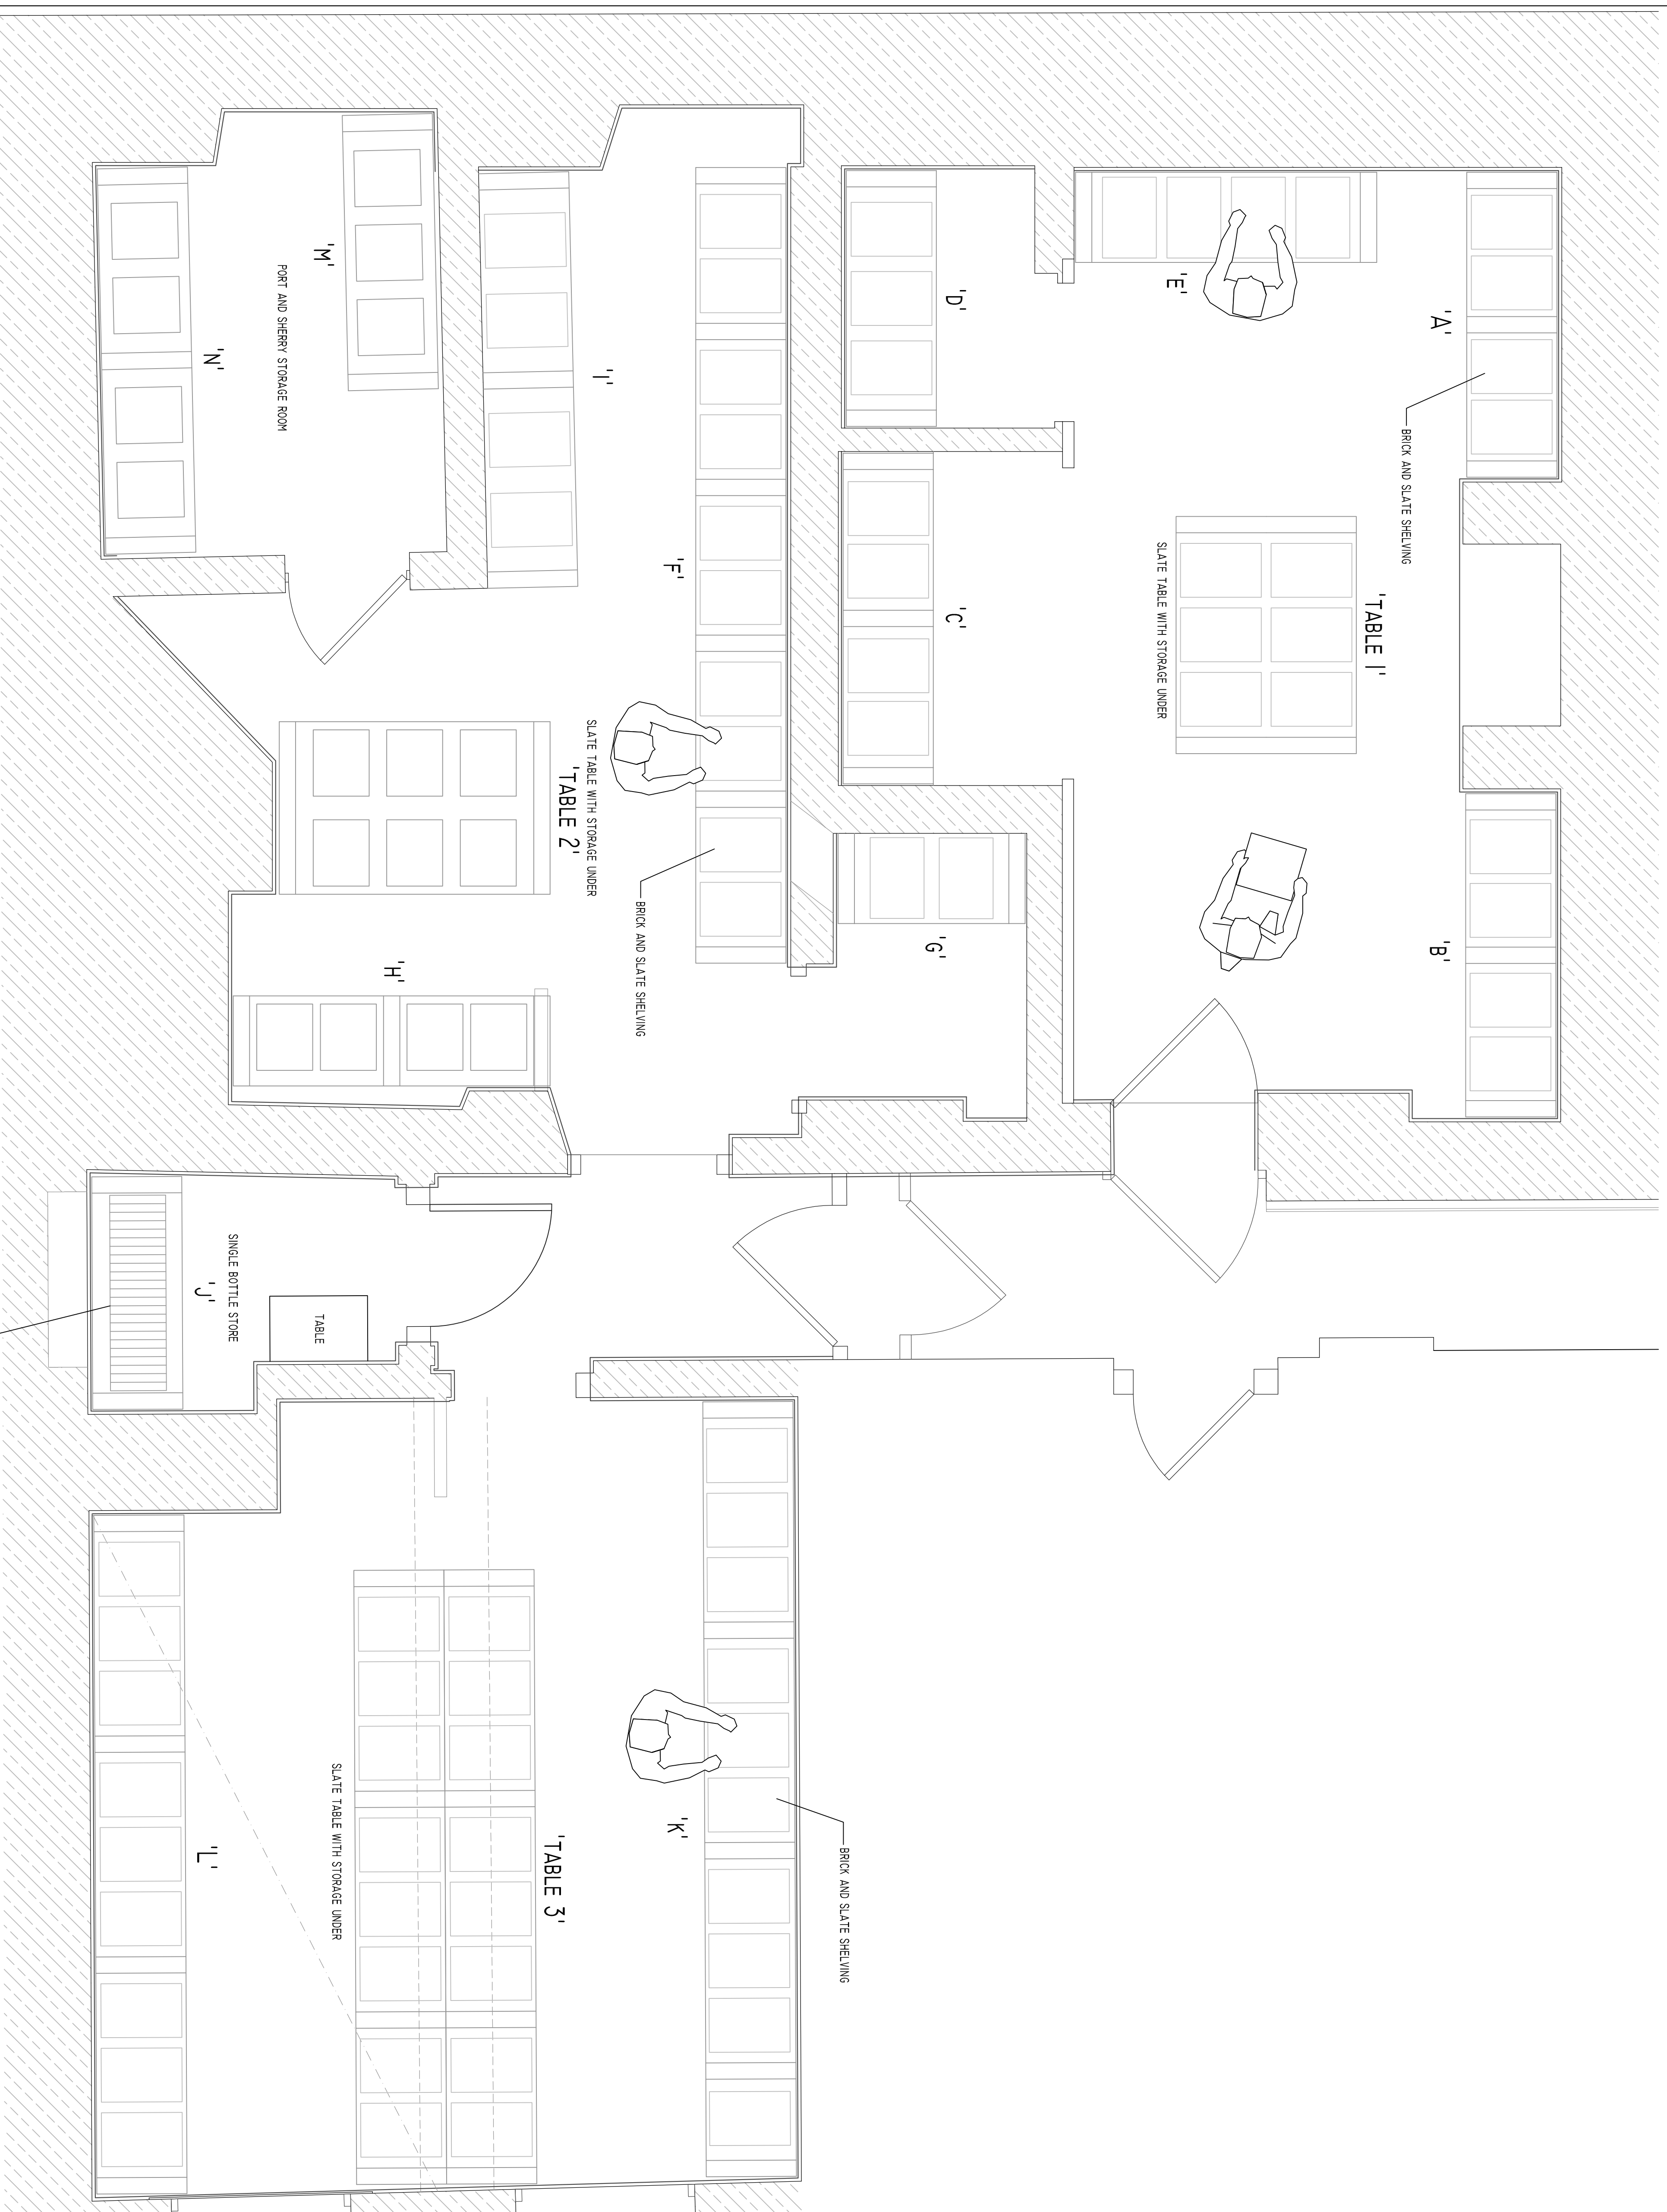

Revision | INN/1064/1/SIS/PL/11/18/002/C | File No. 1064

Notes

Do not scale this drawing, use figured dimensions only.
Mark Snook Planning accepts no responsibility for any errors made by others in scaling from this drawing.
Copyright © Mark Snook Planning.
This drawing is Copyright and must not be reproduced, lent, or otherwise disclosed to any third party without the written consent of the owners of the Copyright.

MSP

Town Planning Consultants.



The Pike House,
Kingshill Road,
Dursley, Glos.
GL11 4BJ
Telephone:
01453 549336
E-Mail:
marksnookplanning@hotmail.com

Title:-
Wine Cellar, No. 1 Gray's Inn Square

Client:-
The Honourable Society of Gray's Inn

Drawing:-
Proposed Wine Storage Plan
Date:- 01/11/2018
Scale:- 1:20 @ A1
Drawn:- M.H