
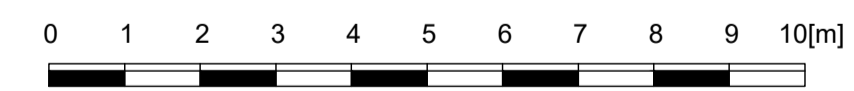


This drawing is to be read in conjunction with all relevant consultants' and specialists' drawings. Notify the Contract Administrator of any discrepancies before proceeding. Do not scale from this drawing. All dimensions are to be checked on site. This drawing is subject to copyright.

rev: P1 by: mgb date: 2019-02-28 chk: jh
Issued for Planning

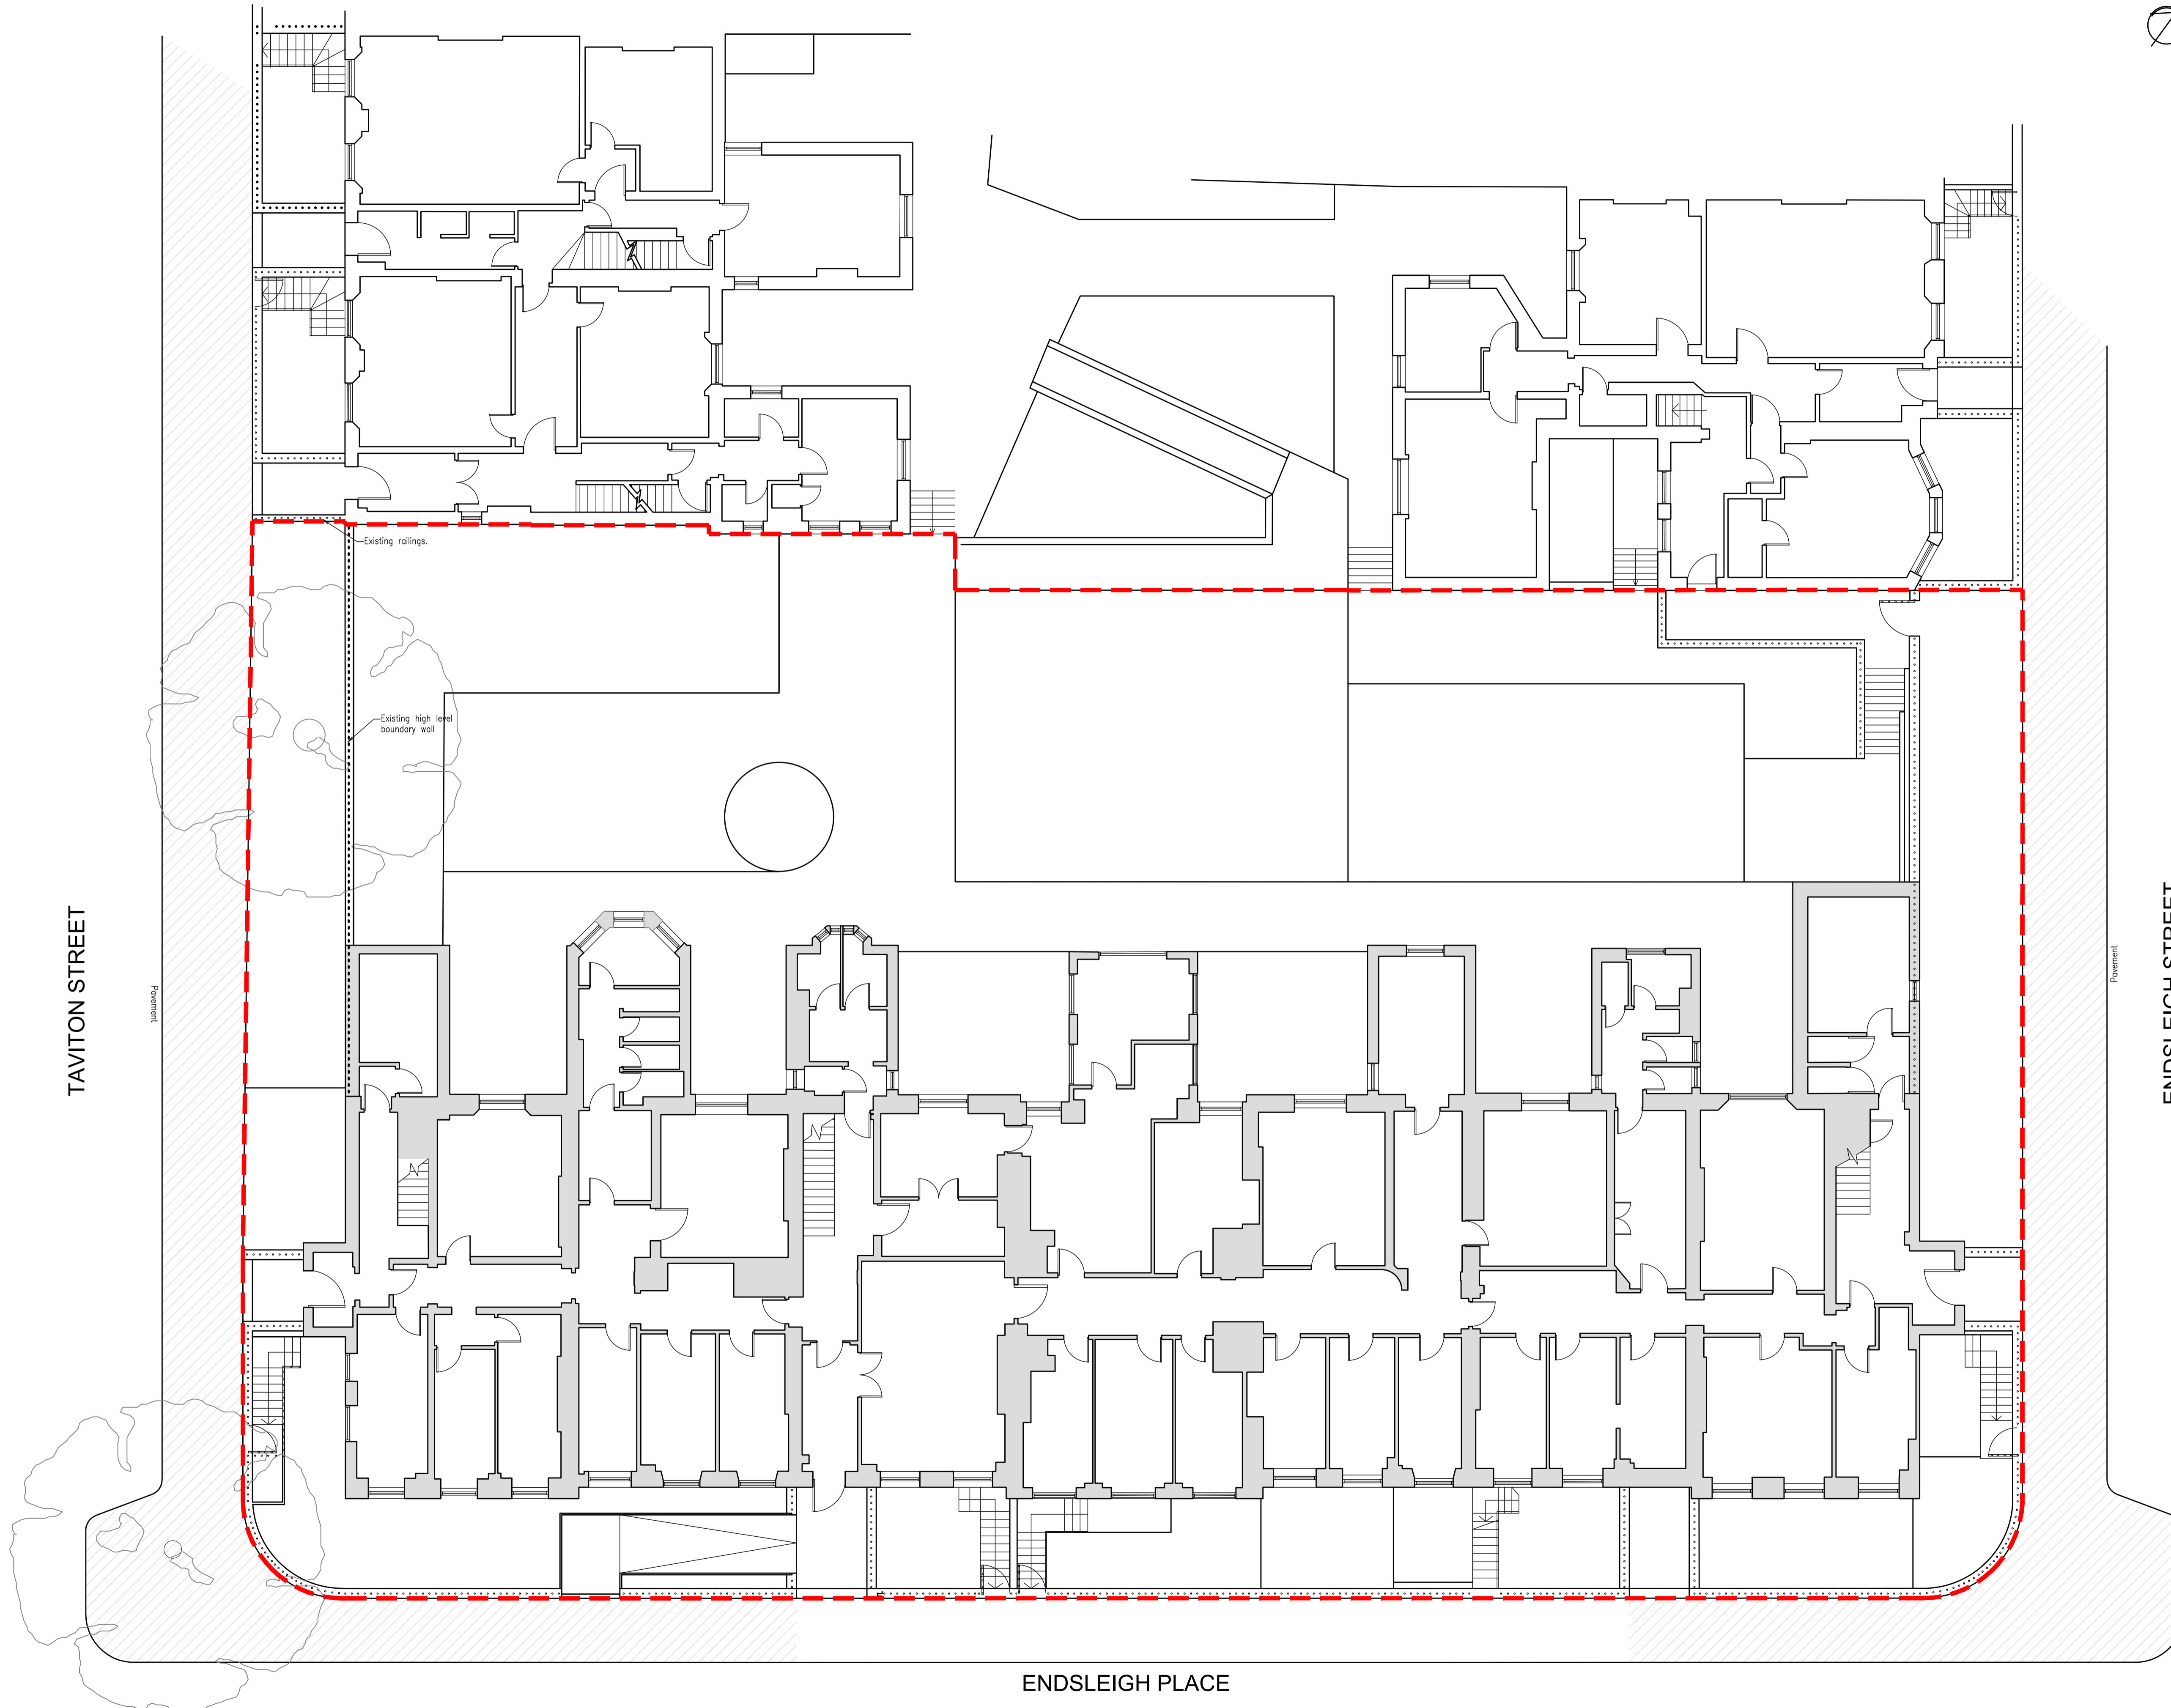

WILSON MASON

Wilson Mason LLP - Chartered Architects
8, New Concordia Wharf, Mill Street, London SE1 2BB
T 020 7637 1501 - www.wilsonmason.co.uk

client	London School of Economics	project	Passfield Hall. Perimeter Railings
drawing	Ground Floor Plan As Existing		
1:100 at a1	for Planning	6755 - L(1-)-001	rev P1