



- HD Heat Detector
- SD Smoke Detector
- MV Mechanical Vent
- SVP Soil Vent Pipe
- SS Stub Stack fitted with OSMA Non return valve
- TV Tile vent
- RWP Rain Water Pipe
- MH Manhole
- RM Rising Main
- EW Escape Window
- FD30 30 Min fire door with intumescent strip. Door frame to be soft wood or fire proofed MDF
- Indicative boiler location


- CT CavityTray/intel over and DPM behind
- W Water
- BT Telecommunications
- E Electric
- SW Surface Water
- G Gas
- GM Wall mounted Gas/Electric meter box.
- EM Air Brick
- AB Heat Recovery Unit
- HRU Line of input to HR Unit
- Line of Extract from HR Unit
- F Foul Drainage
- CU Consumer Unit
- X Termination/Cutout Position

© This drawing remains the property of The Keen Partnership and shall not be copied without prior written consent.
 All dimensions to be checked on site and any discrepancies to be reported before work commences.

Notes:

Rev	Change	By	Date
F	Consumer Unit illustrated	CP	04/12/2018
E	Lift Shaft bold lined	CP	08/11/2018
D	Steps removed from stairs	CP	24/10/2018
C	Flat 2 Bedroom balcony door illustrated	CP	23/10/2018
B	Change to Cavity Wall (Lift Lobby).	DR	09/10/2018
A	SVP illustrated	CP	11/09/2018

IN PROGRESS

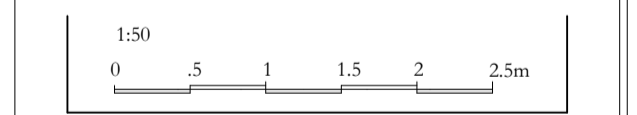

THE KEEN PARTNERSHIP
 The Courtyard
 Edinburgh Road
 Reading RG30 2UA
 Tel: 0118 9510 855
 Fax: 0118 9510 856
 chris@keenpartnership.co.uk
 www.keenpartnership.co.uk

cabe
 chartered association
 of building engineers

RICS

Client: Goldfield Homes		
Job Title: Four-storey building of flats 3 Maiden Rd London NW5 3HT		
Drawing Title: Proposed Ground Floor		
Drawing Date: 18-04-18	Status: Building Regulations	
Issue Date: 06/03/2019	Drawn By: CP/DR	Scale: 1:50, 1:100@A1
Job No: 8746-17	Drawing No: BR-04	Rev: F