


KEYPLAN:

- NOTES:
- This drawing shall be read in conjunction with all relevant contract drawings and specifications and shall not be taken in isolation. It shall be brought to the attention of d4p - uk limited before work commences.
 - NOT FOR CONSTRUCTION. This drawing is a design intent drawings only and product from an unverified survey. Contractor/ client to procure a detailed survey by employing a specialist survey company prior to construction.
 - All dimensions are in millimetres unless otherwise specified.
 - All levels in metres unless otherwise specified.
 - Dimensions to each element of house to be confirmed by the contractor on shop drawings.
 - Structural steelwork to be galvanneal unless otherwise stated.
 - All concrete structures/members to structural engineer's detail.
 - All support fixings to manufacturer's engineer's detail.
 10. All steelwork to be galvanneal unless otherwise specified.
 11. All fire supporting measures to contractor design and approved by d4p - uk limited and the engineer.
 12. All eyebolts to be stainless steel unless otherwise specified and to engineers detail.
 13. All steelwork to be painted at nursery level.
 14. Fells are for guidance purposes only, setting out shall be to spot levels.

LEGEND:

1
PROPOSED SECTION B
SCALE 1:50@A1

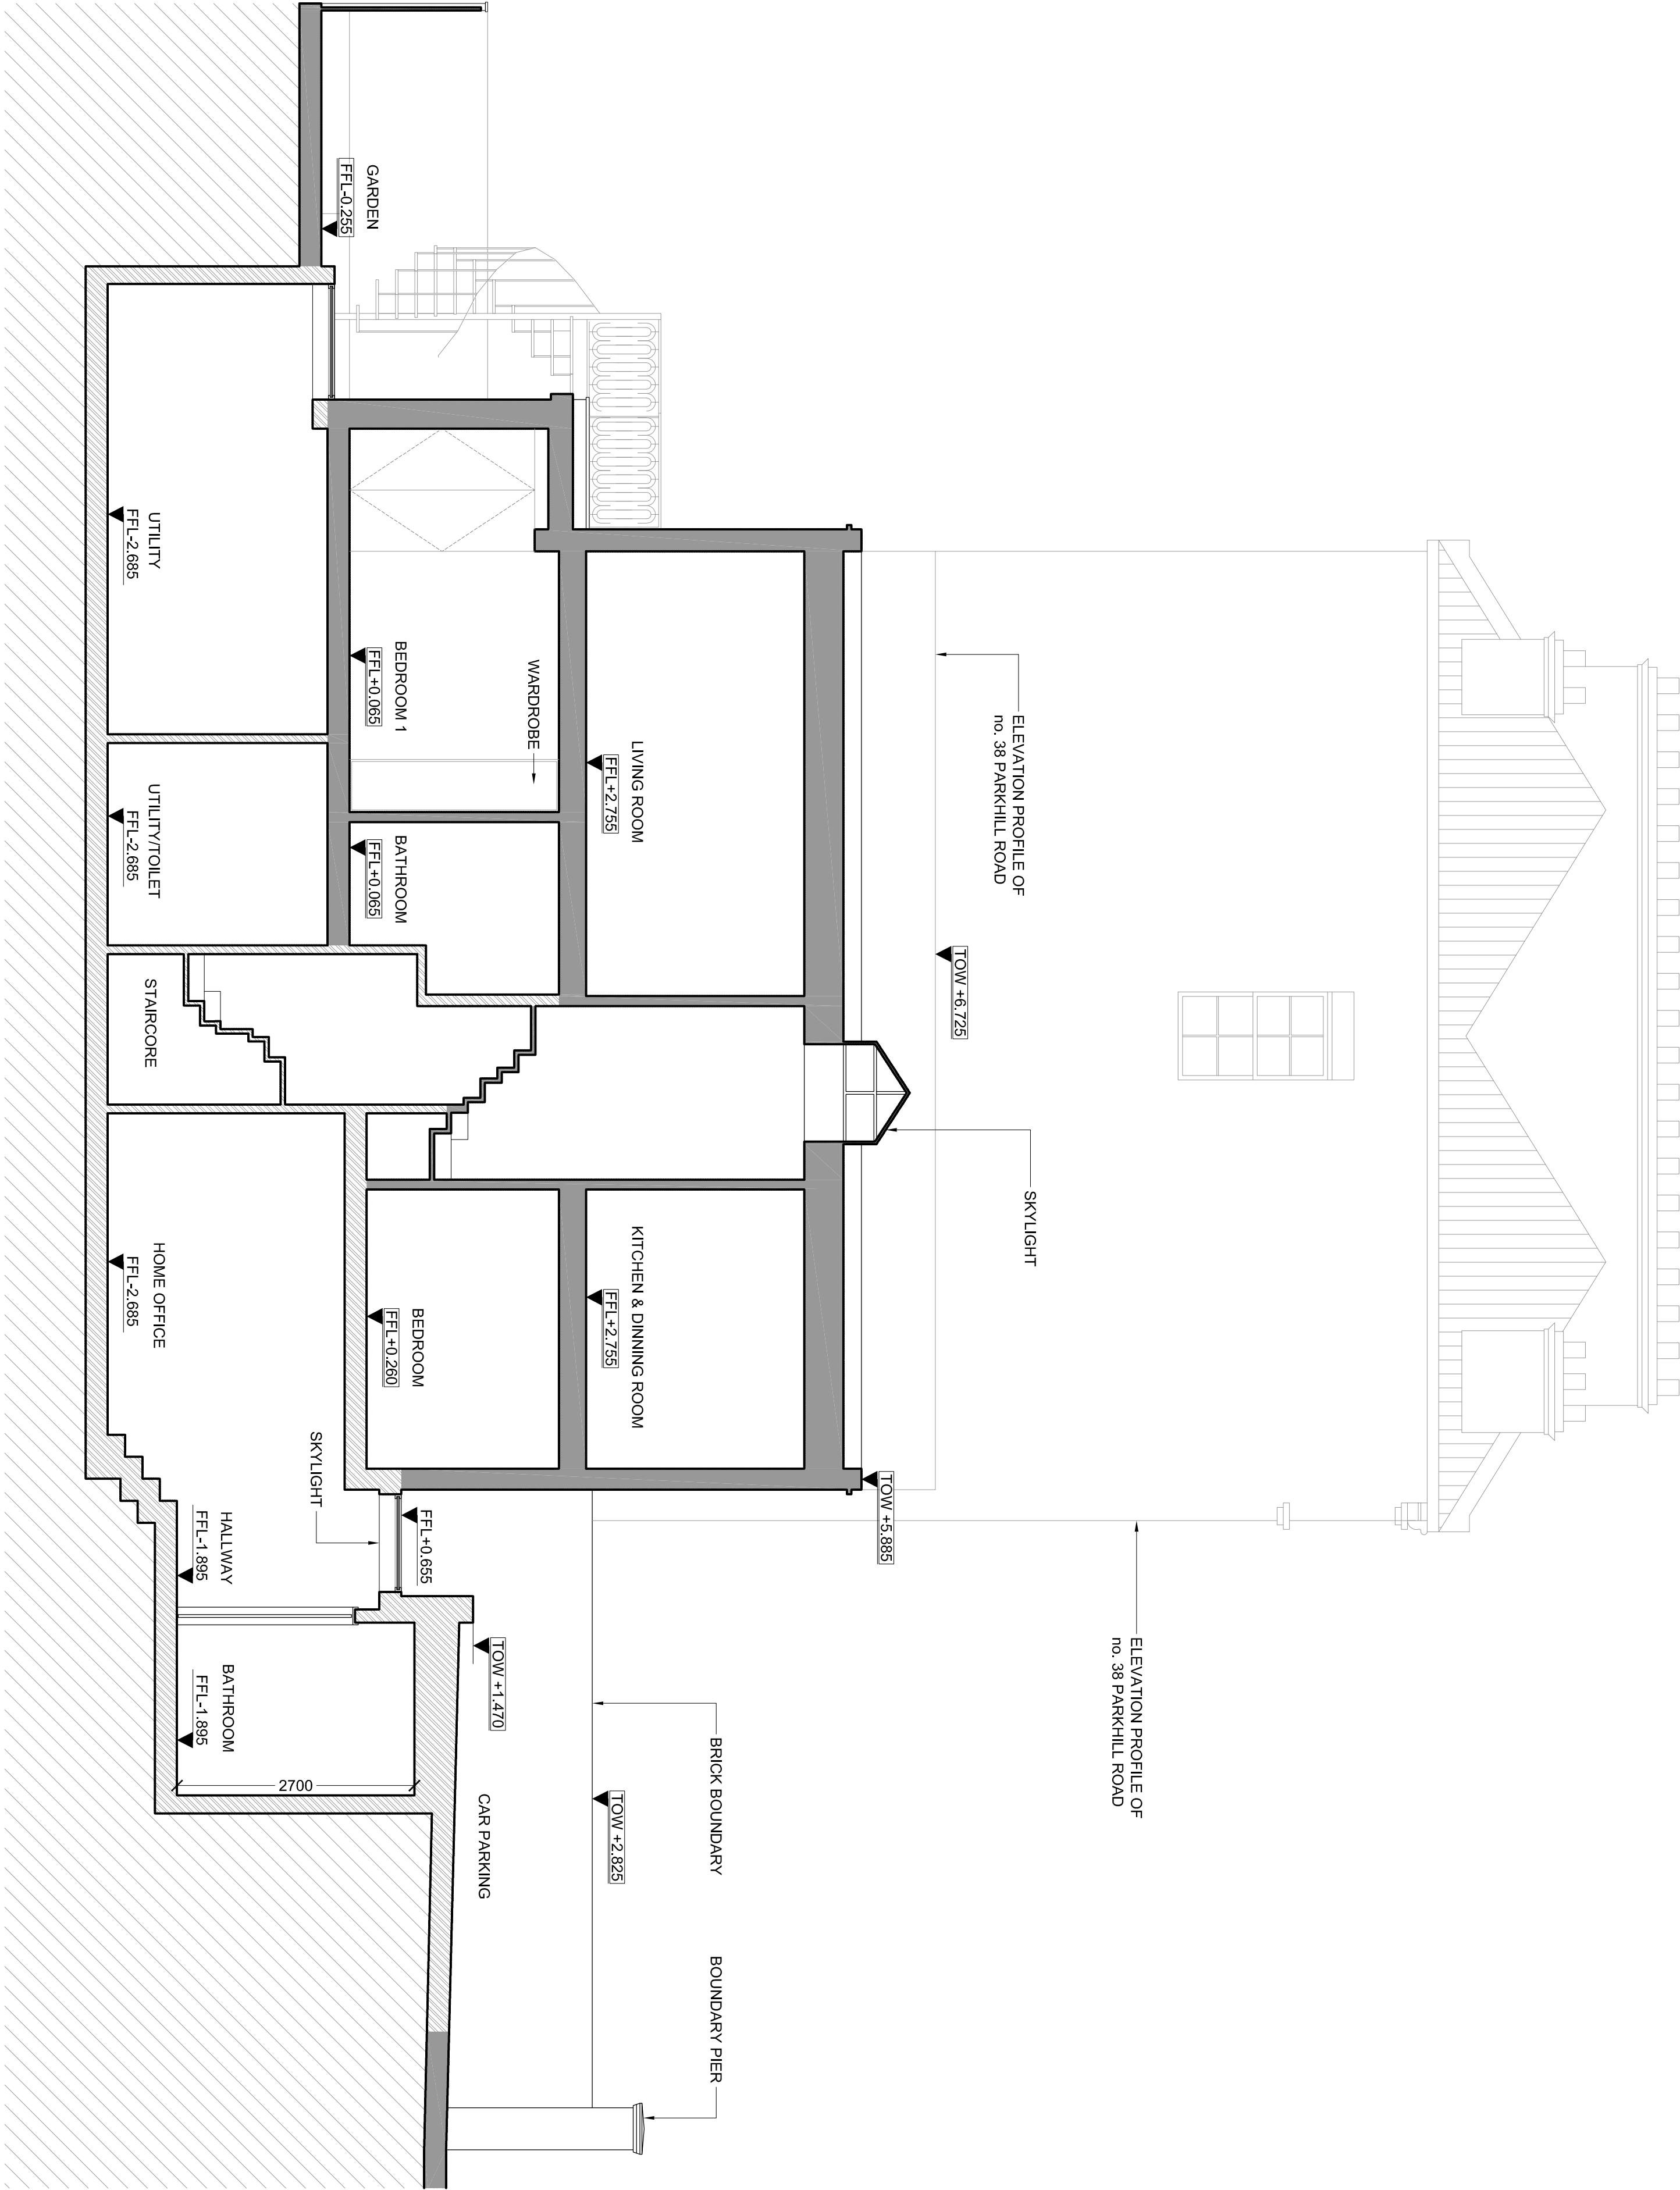

INFORMATION

PROJECT STAGE: **PLANNING**

PROJECT: 408 PARKHILL ROAD

CLIENT: BEN MIRANDA

ARCHITECT: ENGINEER



PROPOSED SECTION -
SHEET 2

SCALE: 1:50@A1
SCALE: 1:100@A3

PROJECT REF: 021068
DRAWING REF: PD004

SCALE BAR: 0 500 1000 1500 2000 2500 3000 3500 4000mm

