


CTP/ L12/11/e - 84000/16 ✓

LONDON BOROUGH OF CAMDEN
TOWN AND COUNTRY PLANNING ACTS
25 APR 1984
PLANS ~~NOT APPROVED~~ APPROVED
ON BEHALF OF THE COUNCIL

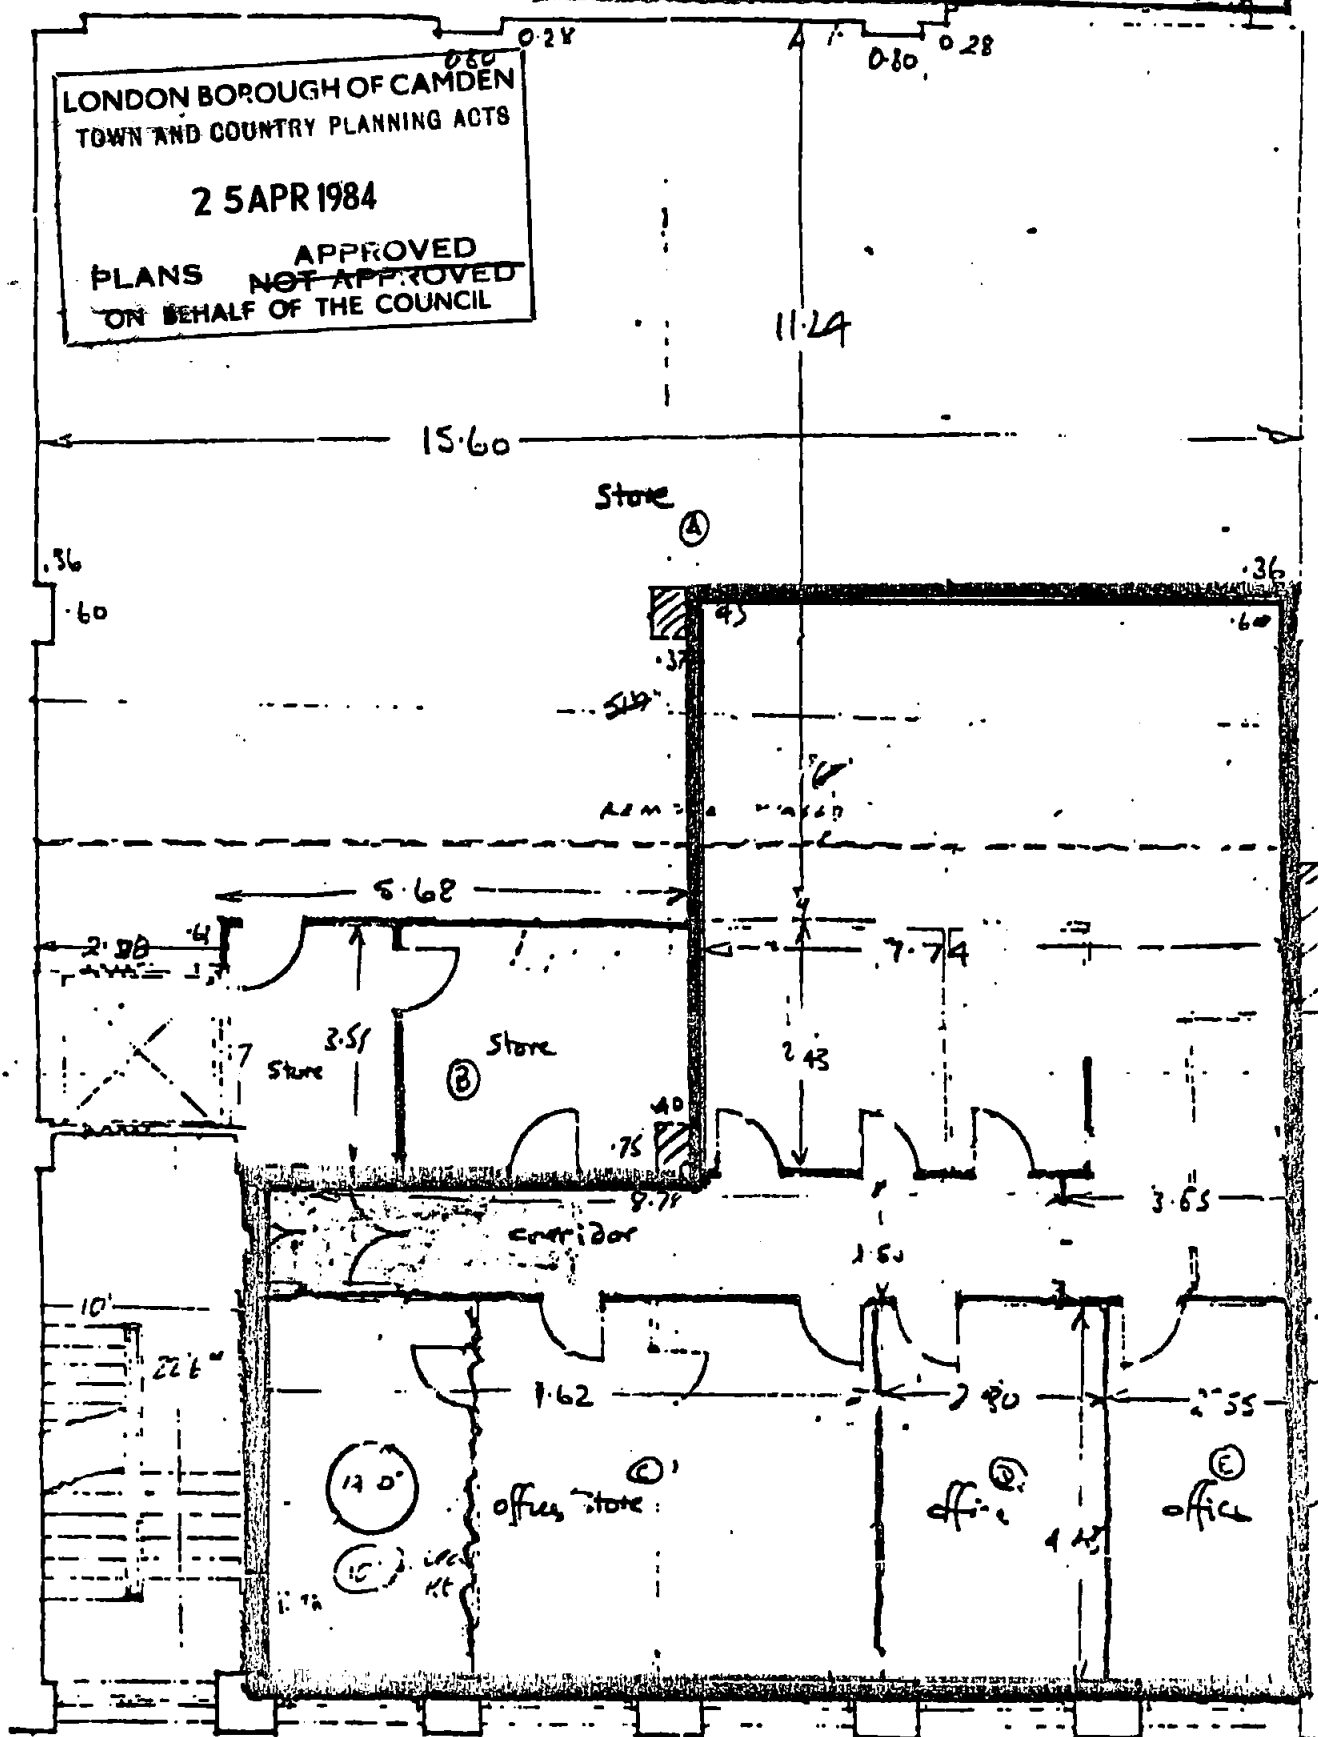

PROPOSED DEVELOPMENT AT:

FIRST FLOOR

DRAWING NO. 1.

7/9 WILLIAM ROAD

LONDON N.W.1.