


Key

	Existing building fabric
	Scope of works

Notes

20-	Existing Plans	1:50 @ A0
21-	Demolition Plans	1:50 @ A0
22-	Proposed Plans	1:50 @ A0

1. Base drawings - GOSH Record information.

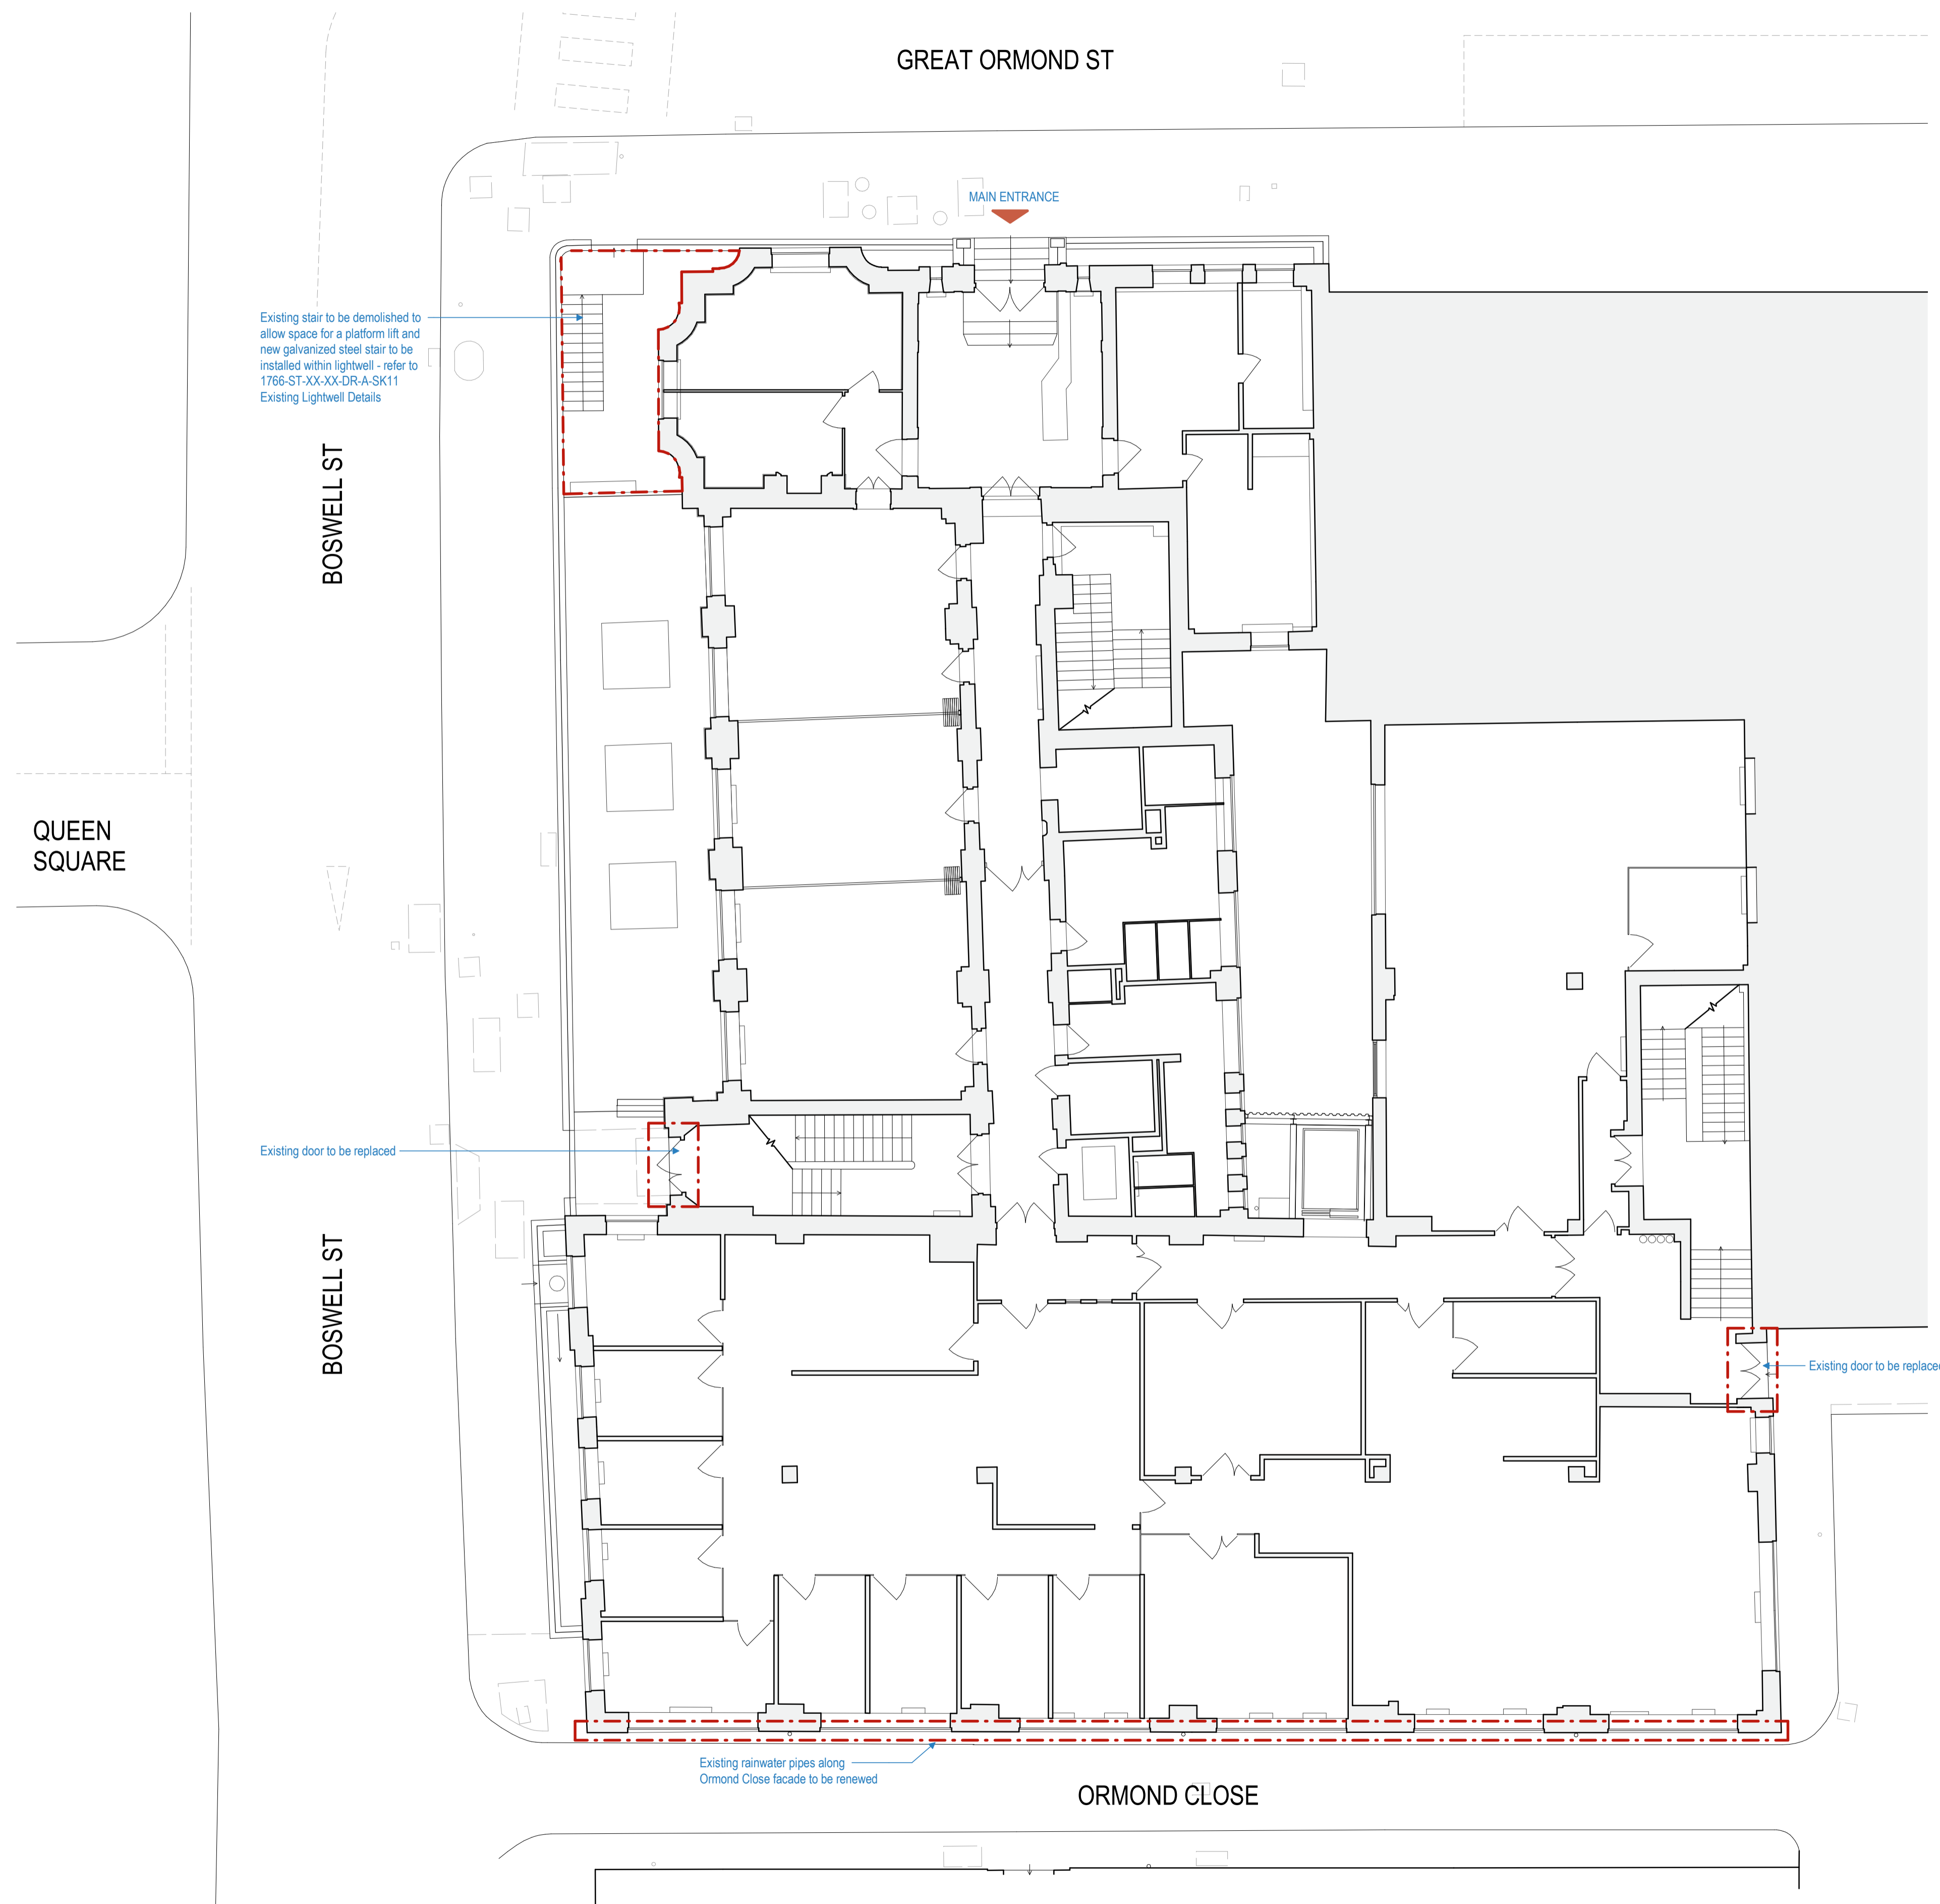


QUEEN SQUARE

BOSWELL ST

BOSWELL ST

GREAT ORMOND ST

ORMOND CLOSE

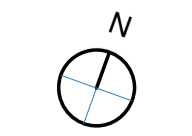

Rev	Date	Details/ Amended by	Sign
A01	20.02.19	Issued for Planning / MLP	AML
P02	19.02.19	Revised issue for comments / MLP	AML
P01	13.02.19	Issued for comments / MLP	AML

sonnemanntoon
 Quality House, 6-9 Quality Court, Chancery Lane,
 London, WC2A 1HP, United Kingdom
 +44 (0)20 7580 8881 www.st-arch.co.uk

Do not scale this drawing. Architect to be informed of all discrepancies in dimensions. Contractor to check all dimensions on site.
 © Drawing protected by copyright

Project Title
GOSH - Barclay House
 Drawing Title
EXISTING PLANS
 Planning - Ground Floor
 Scale Status Revision
 1:100 @A1 APPROVAL A01
 1:200 @A3
 Drawing number
1766-ST-XX-GF-DR-A-2052