

Do not scale from this drawing.  
 Check drawing on receipt and immediately report any discrepancies to the Architect.  
 Verify all dimensions and levels on site prior to construction.  
 The contents of this drawing are Stiff + Trevillion Architects LLP copyright and shall not be re-used without their written permission.

Notes


SITE BOUNDARY



BUILDERS WORK



NEW APERTURE THROUGH SLAB

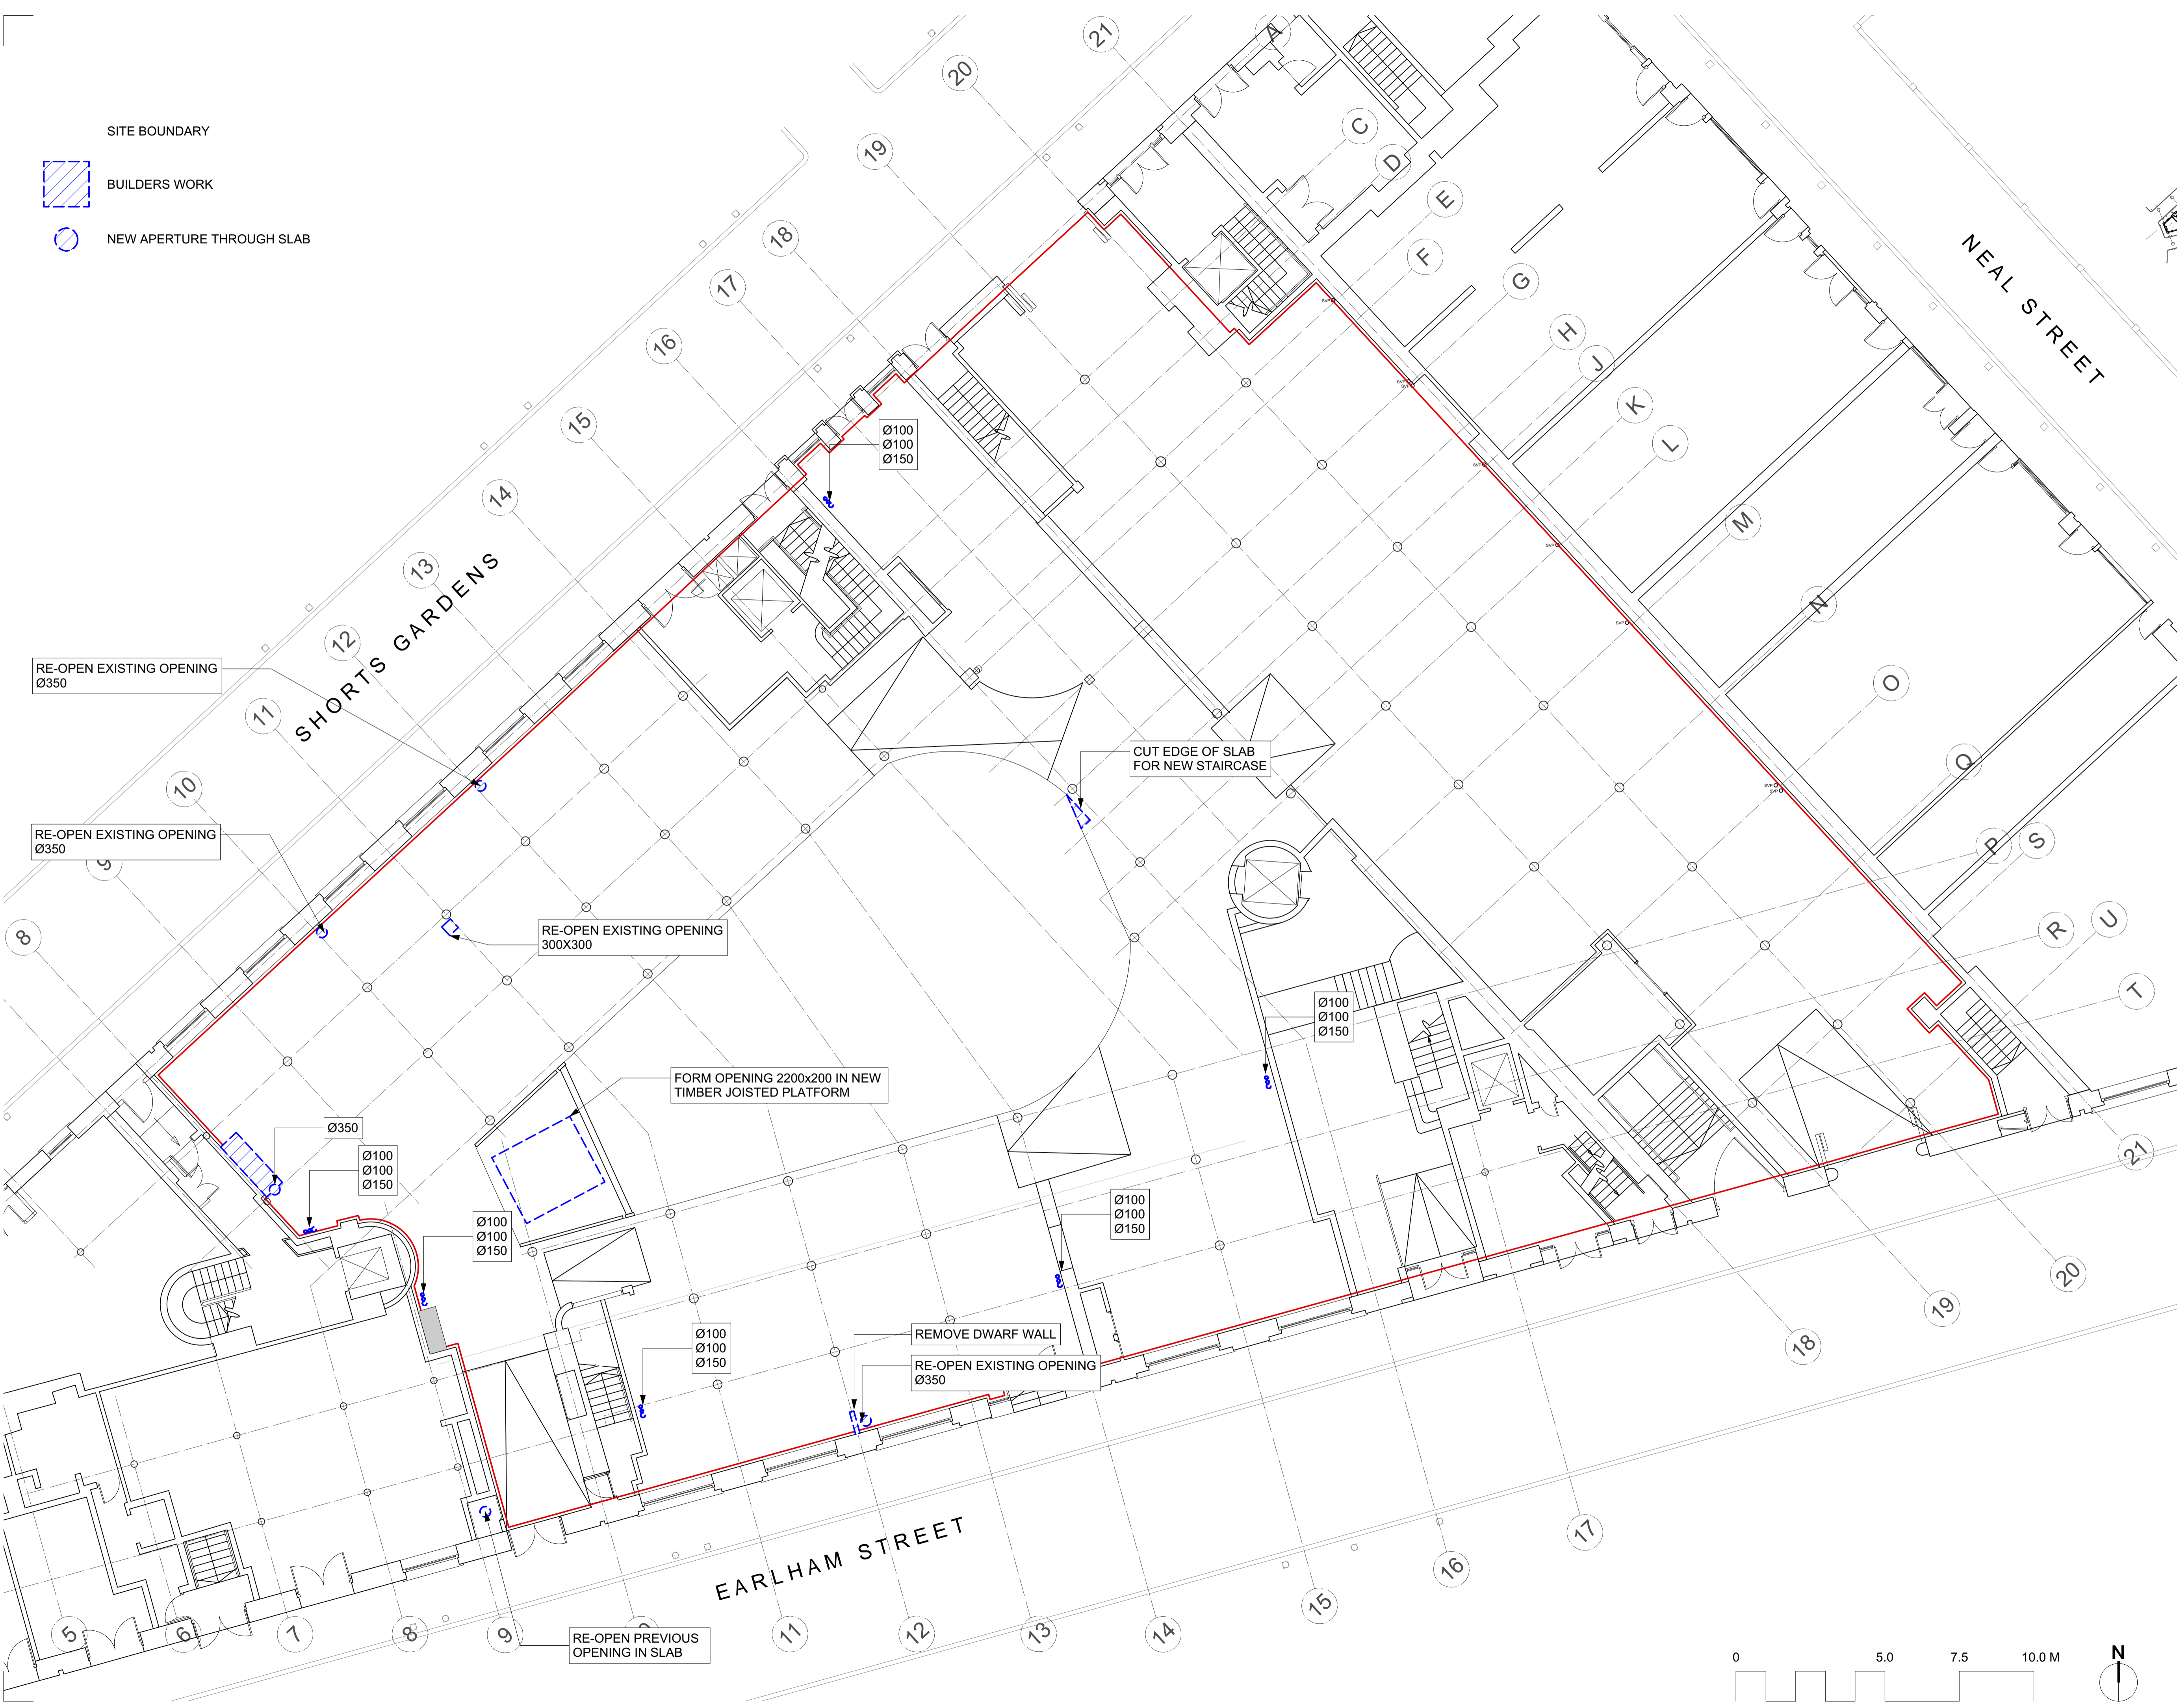

Rev.	Date	Note	Approved

**Stiff + Trevillion**  
 Stiff + Trevillion Architects Ltd  
 16 Woodfield Road  
 London W9 2BE  
 T +44(0)20 8960 5550  
 mail@stiffandtrevillion.com  
 www.stiffandtrevillion.com

Client  
**KERB SEVEN DIALS MARKET**  
 Project  
**THOMAS NEAL'S WAREHOUSE  
 35 EARLHAM STREET WC2H 9LD**

Drawing Title  
**BUILDERS WORK  
 GROUND FLOOR**

Drawing Status  
**PLANNING**

Date	Scale @ A1	Scale @ A3
20.02.19	1:100	1:200
Project No.	Drawing No.	Revision
4256	ST-[01]-500	

