




2NOS GAS PATIO HEATERS - BLACK FINISH



1NOS OUTDOOR PARASOL 3000 x 3000



4NOS SETS OF TABLE & CHAIRS FOR 4 PEOPLE (TOTAL 16 COVERS)

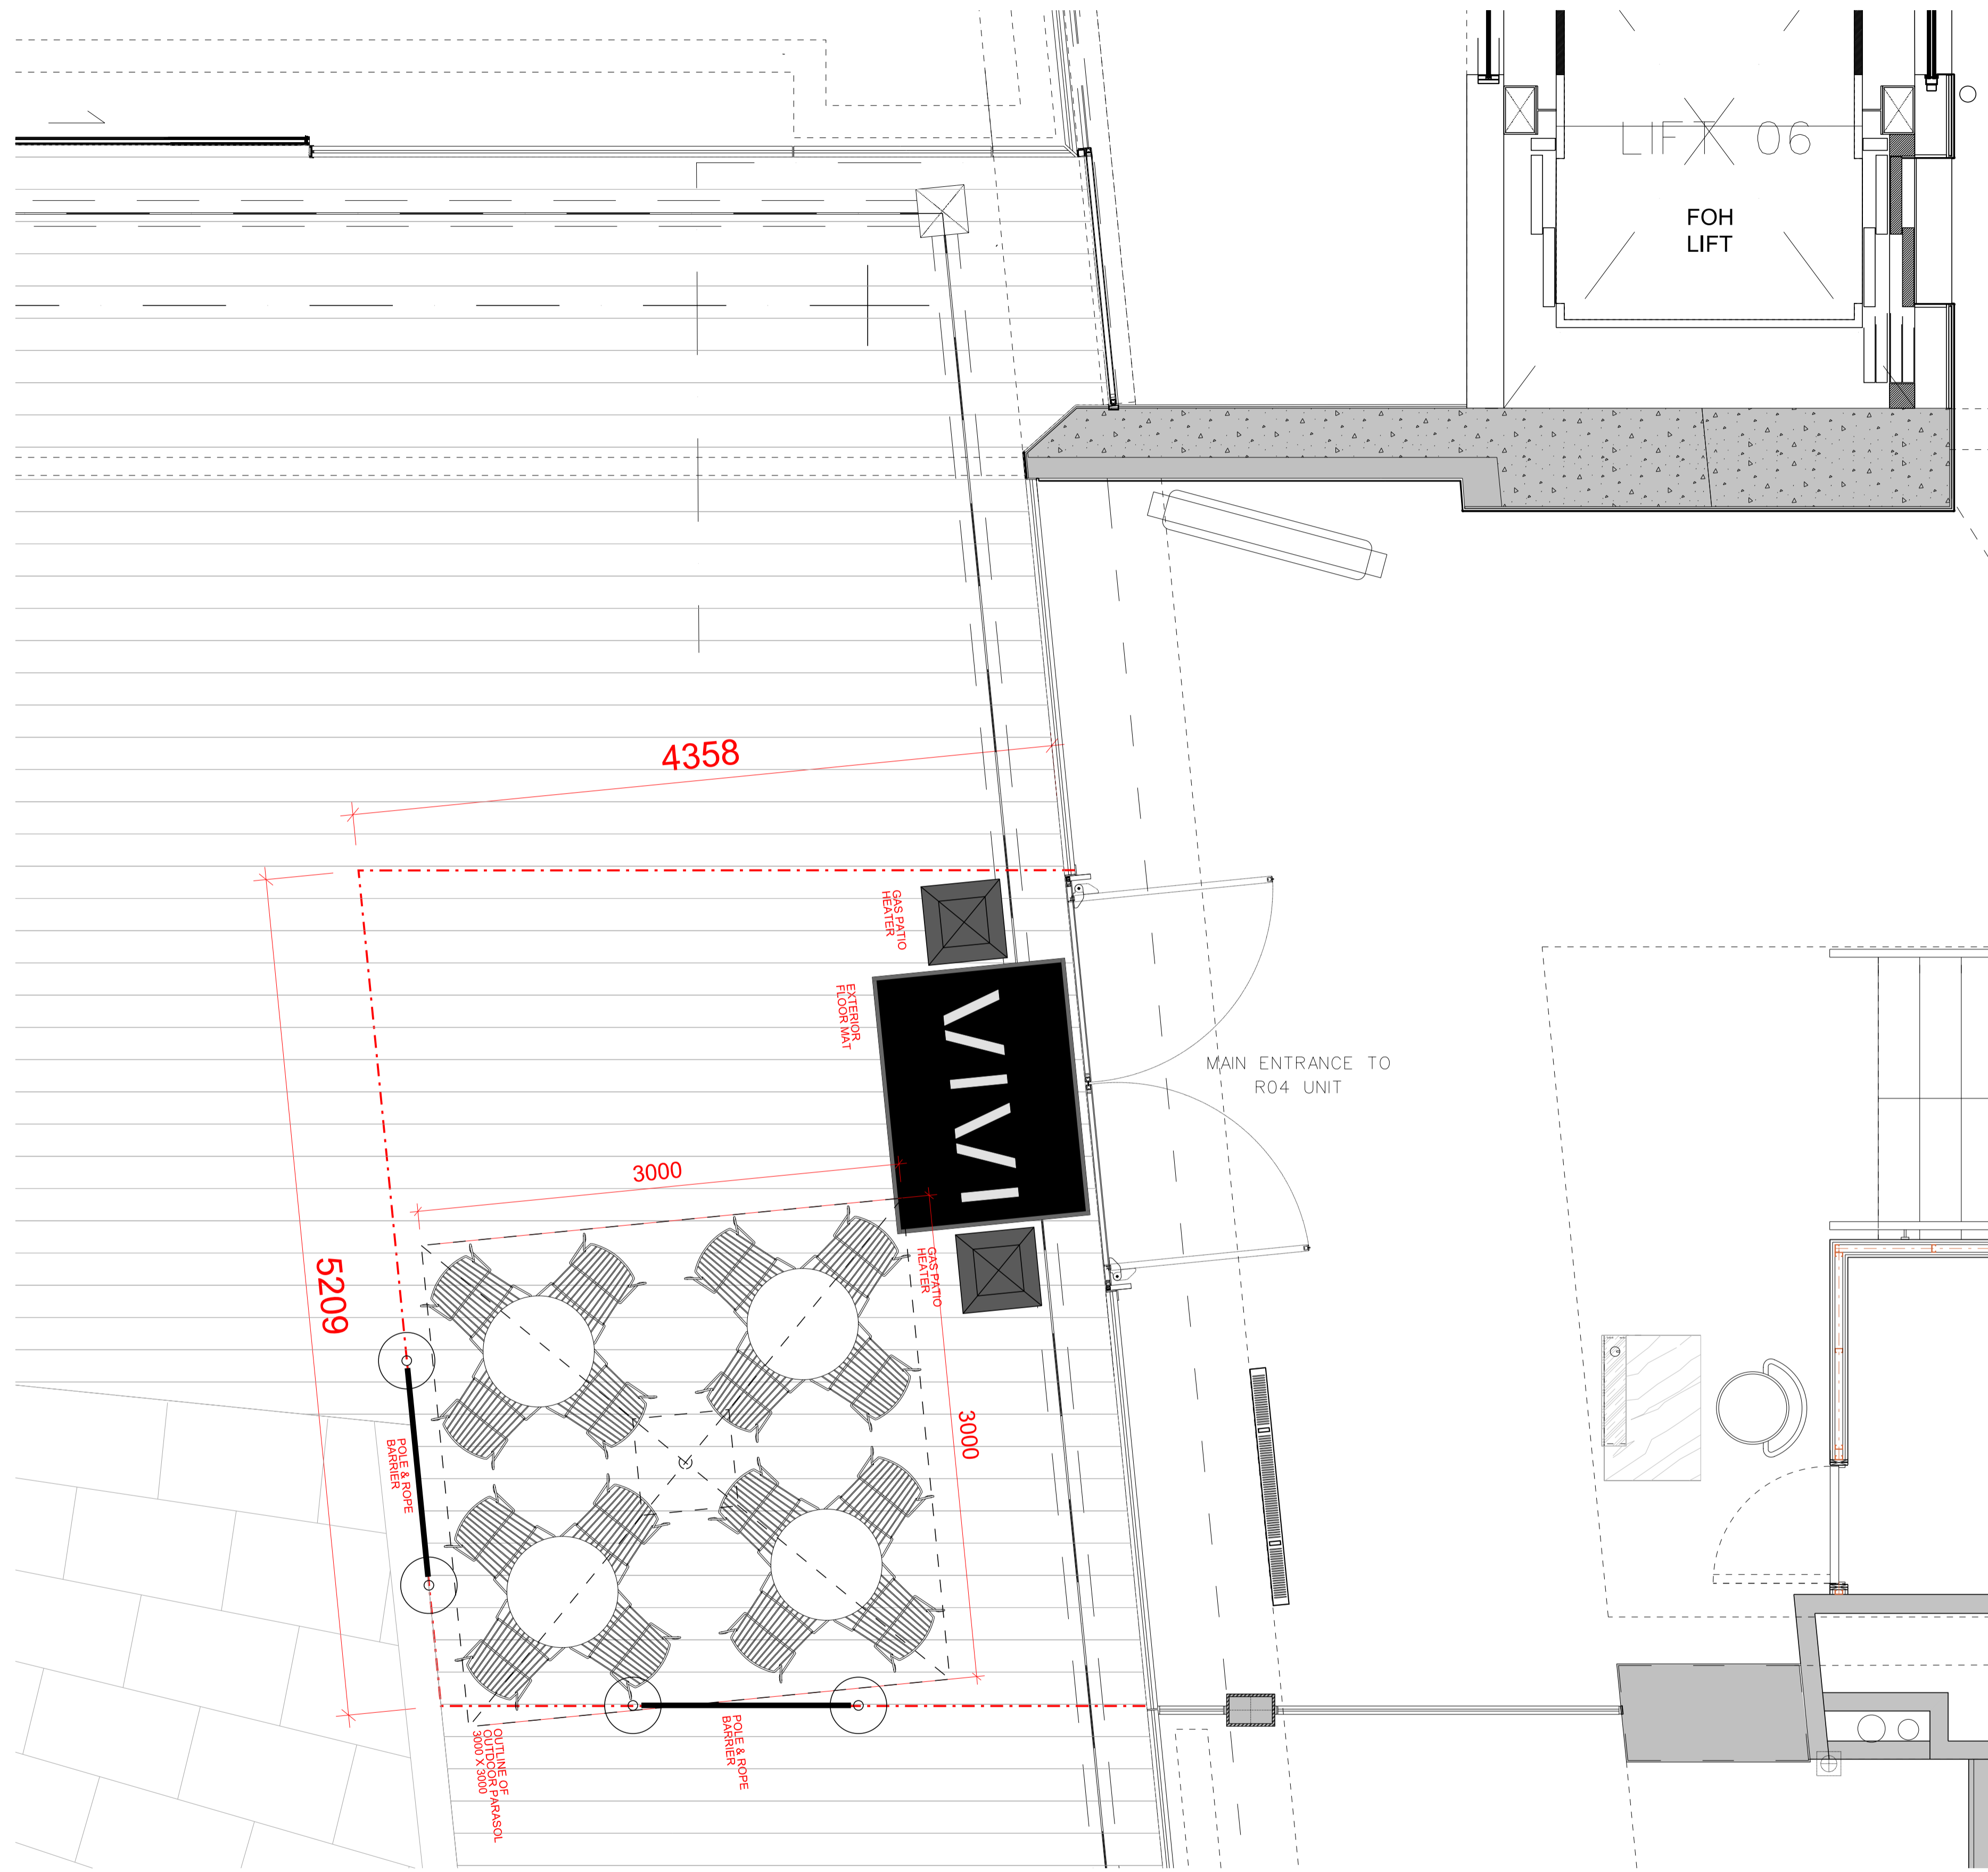

① LEVEL 00 - PLAN PROPOSED 1:25



2NOS SETS OF POLE & ROPE BARRIERS

Rev	Date	Reason
-	16.01.19	APPLICATION TO PLACE TABLES & CHAIRS ON HIGHWAY
A	28.01.19	Heaters and entrance matt relocated, outline of outdoor parasol indicated, menu stand removed

NOTES

OUTDOOR SEATING AREA DEMISED TO R04 UNIT

PROJECT	R04 - CENTRE POINT
CLIENT	RHUBARB
DRAWING TITLE	PROPOSED OUTDOOR SEATING PLAN
SCALE	1:25 @ A1
JOB NO	2013
DRAWN BY	GY
DRAWING NO	(08)51 Rev A
REVISION	
DATE	16.01.19
STATUS	