

London Borough of
Camden

Town and Country
Planning Act 1971
(section 36 & 37)

**Application
Dated**
.....


Premises
.....
.....

Verged red above

Scale



Rear of 5 COPTIC STREET
APRIL 1983
DB

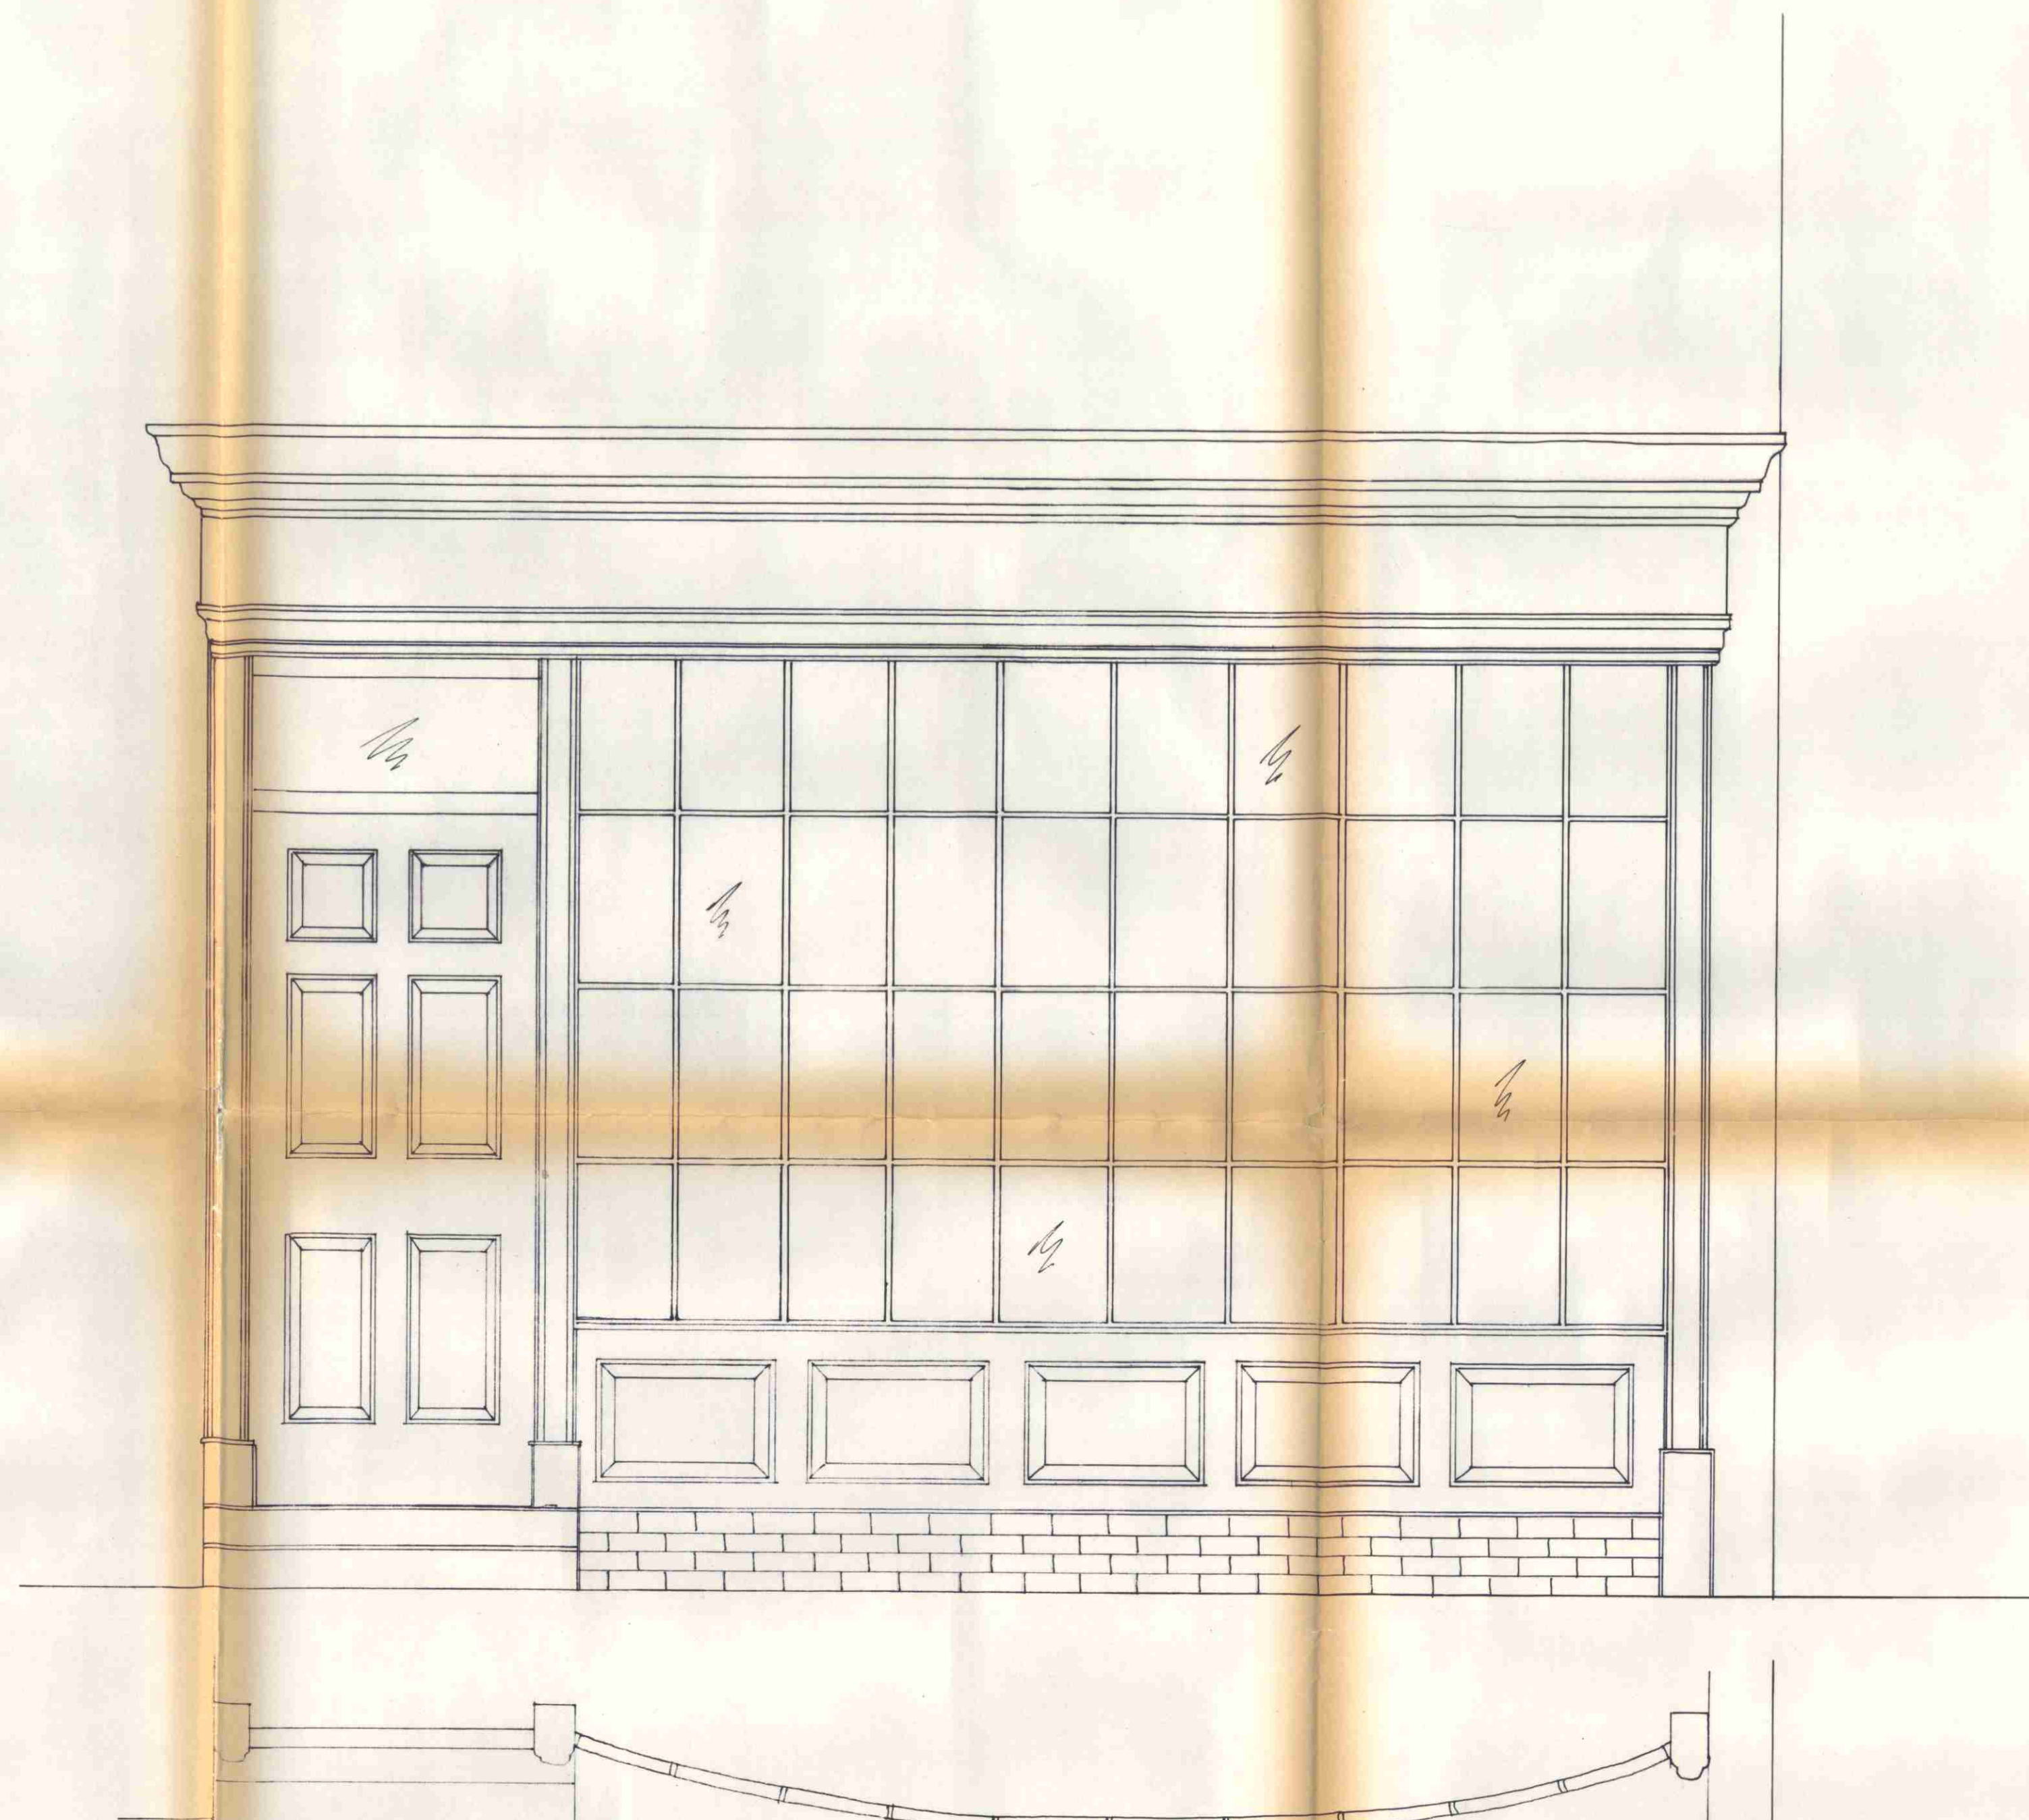

- remarks/revisions
1. Shopfront to be of pine timber with white/off white paint finish.
 2. Supporting brickwork to match existing to elevations.
 3. conc. steps to be covered with quarry tiles.

LONDON BOROUGH OF CAMDEN
TOWN AND COUNTRY PLANNING ACTS
19 APR 1983
PLANS ~~APPROVED~~ NOT APPROVED
ON BEHALF OF THE COUNCIL

CTP/P14/4 / A / 35649
(R1)

job no. TPL/8279	drawing no. 53	
GORDONS Chartered Surveyors 5 Coptic Street London WC1A 1NH Tel: 01-637 2669		
client DOUGLAS HARVEY PROPERTIES LTD & JOSUJAMA DEVELOPMENTS LTD.		
job address 5 COPTIC STREET LONDON W.C.1.		
drawing title PROPOSED NEW SHOP FRONT.		
scale 1:20	drawn by JGS	date JAN. 1983