




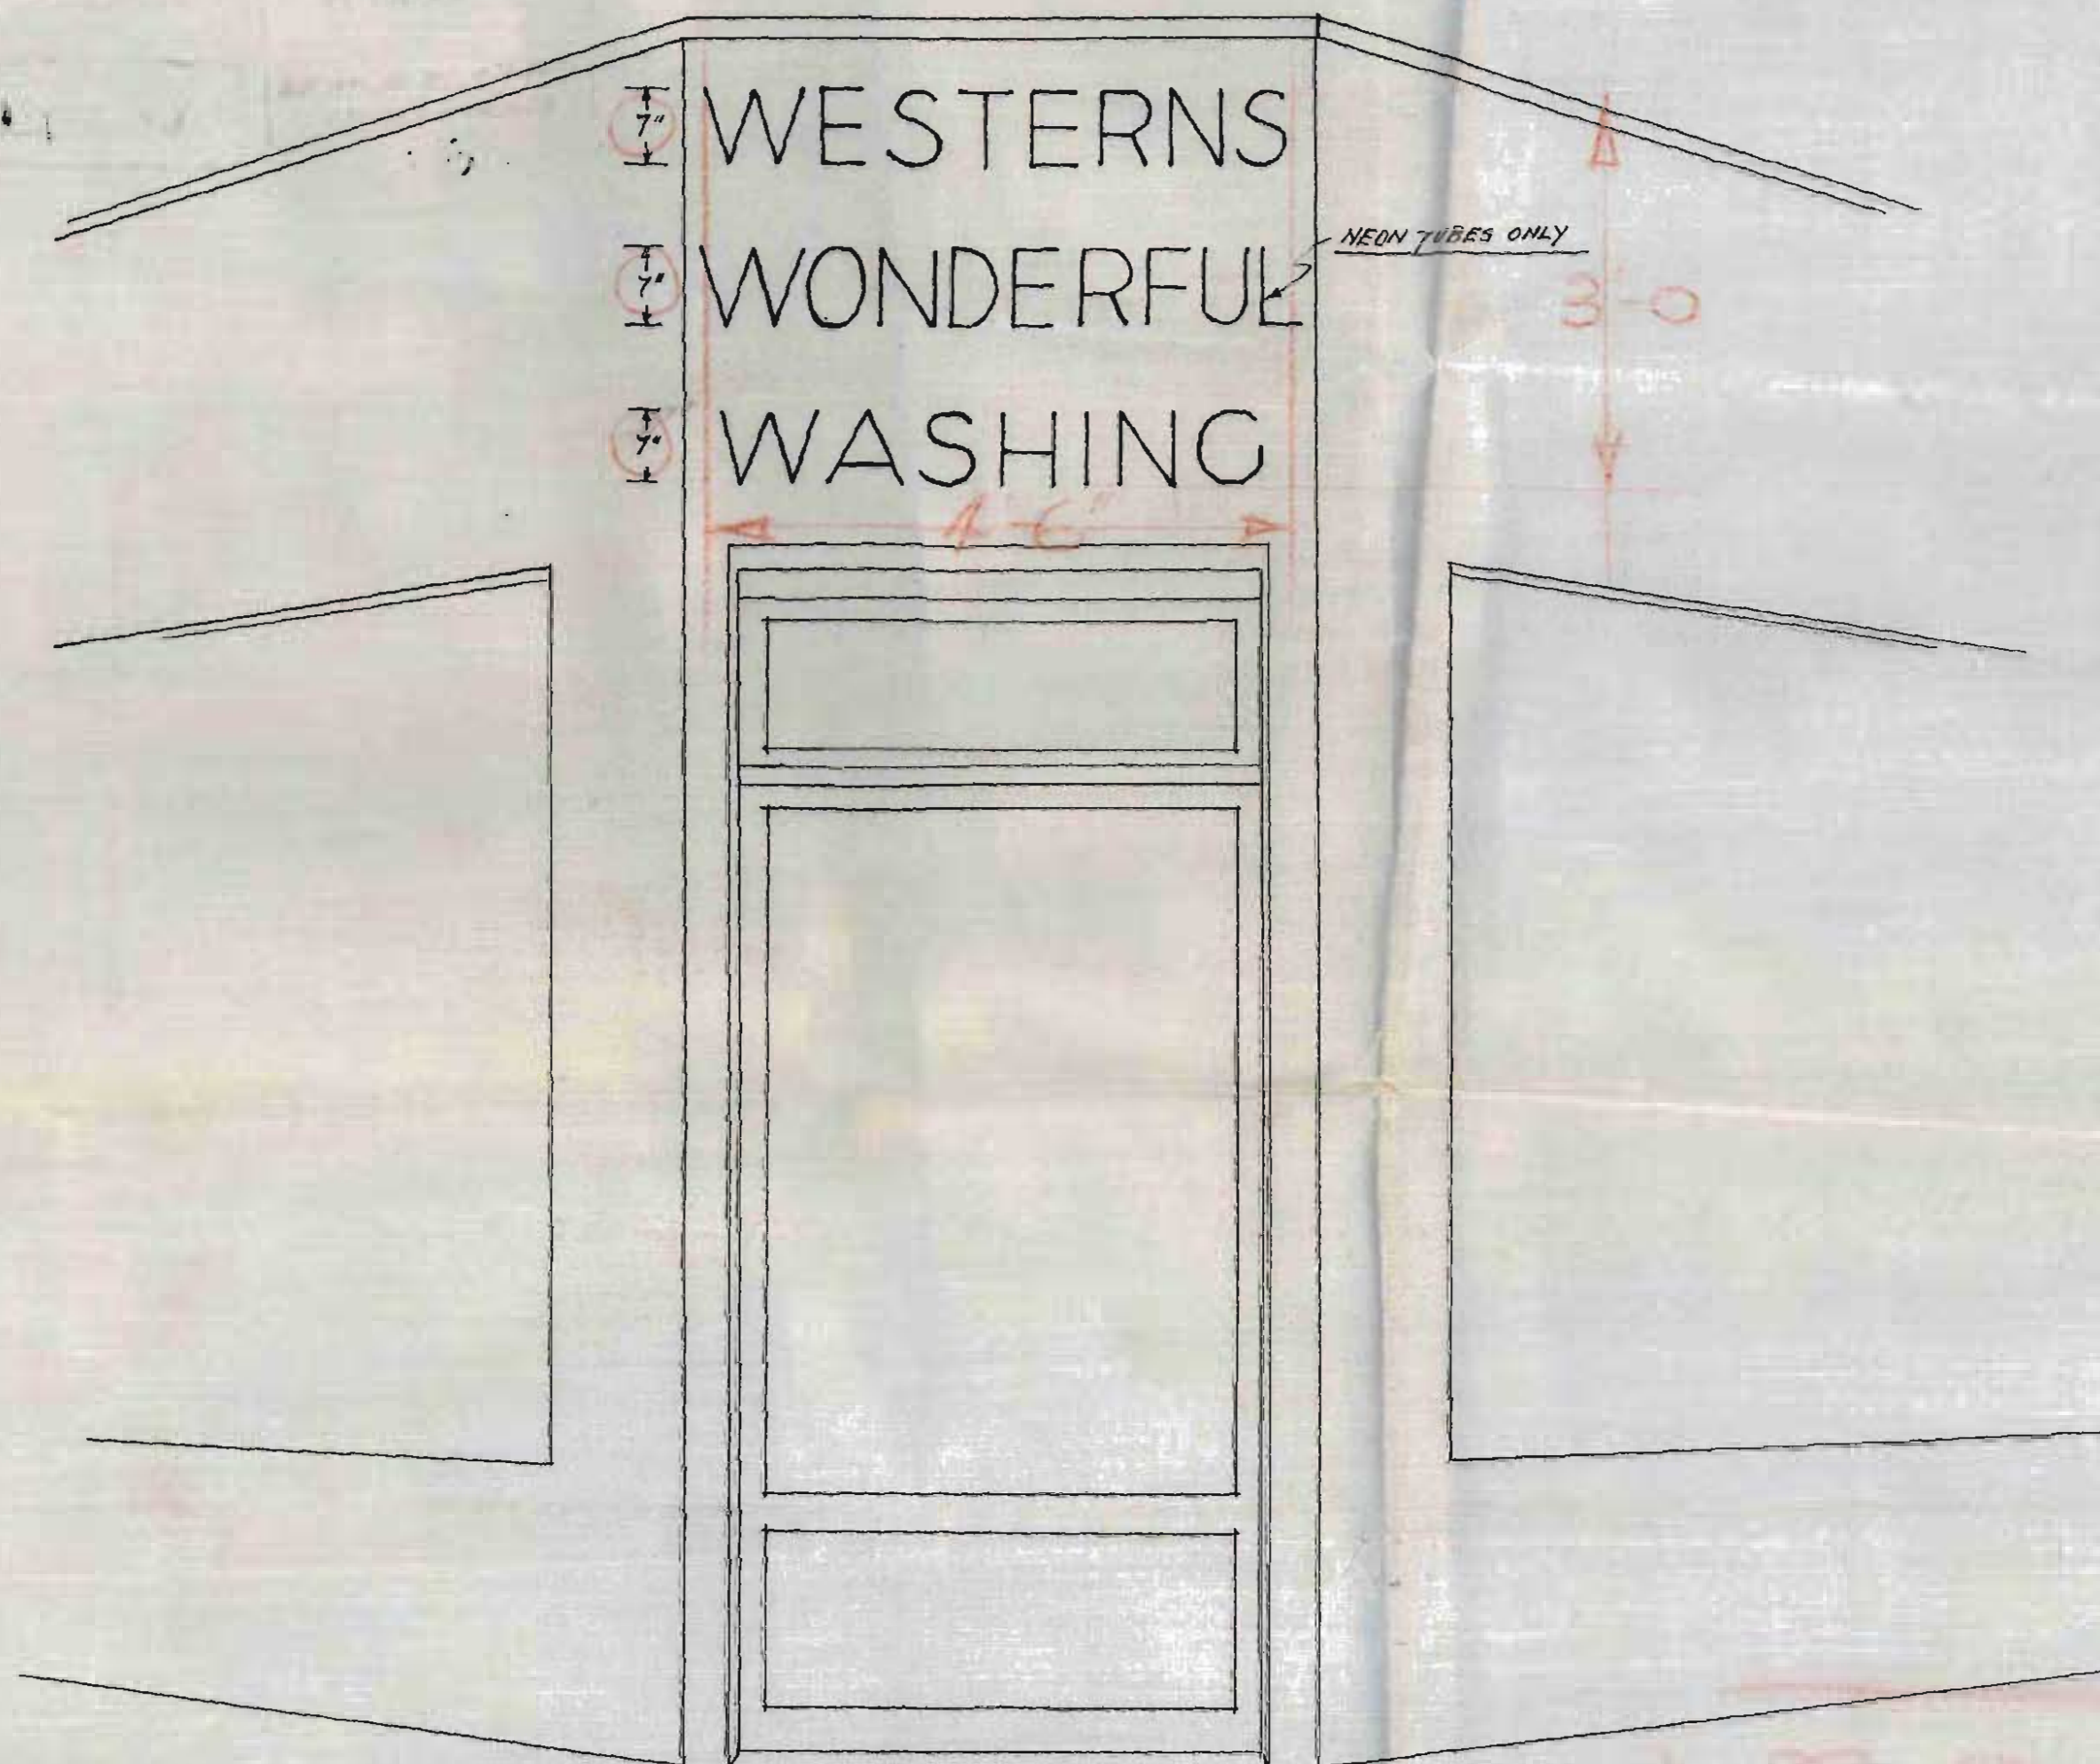

ELEVATION TO SPLAY CORNER

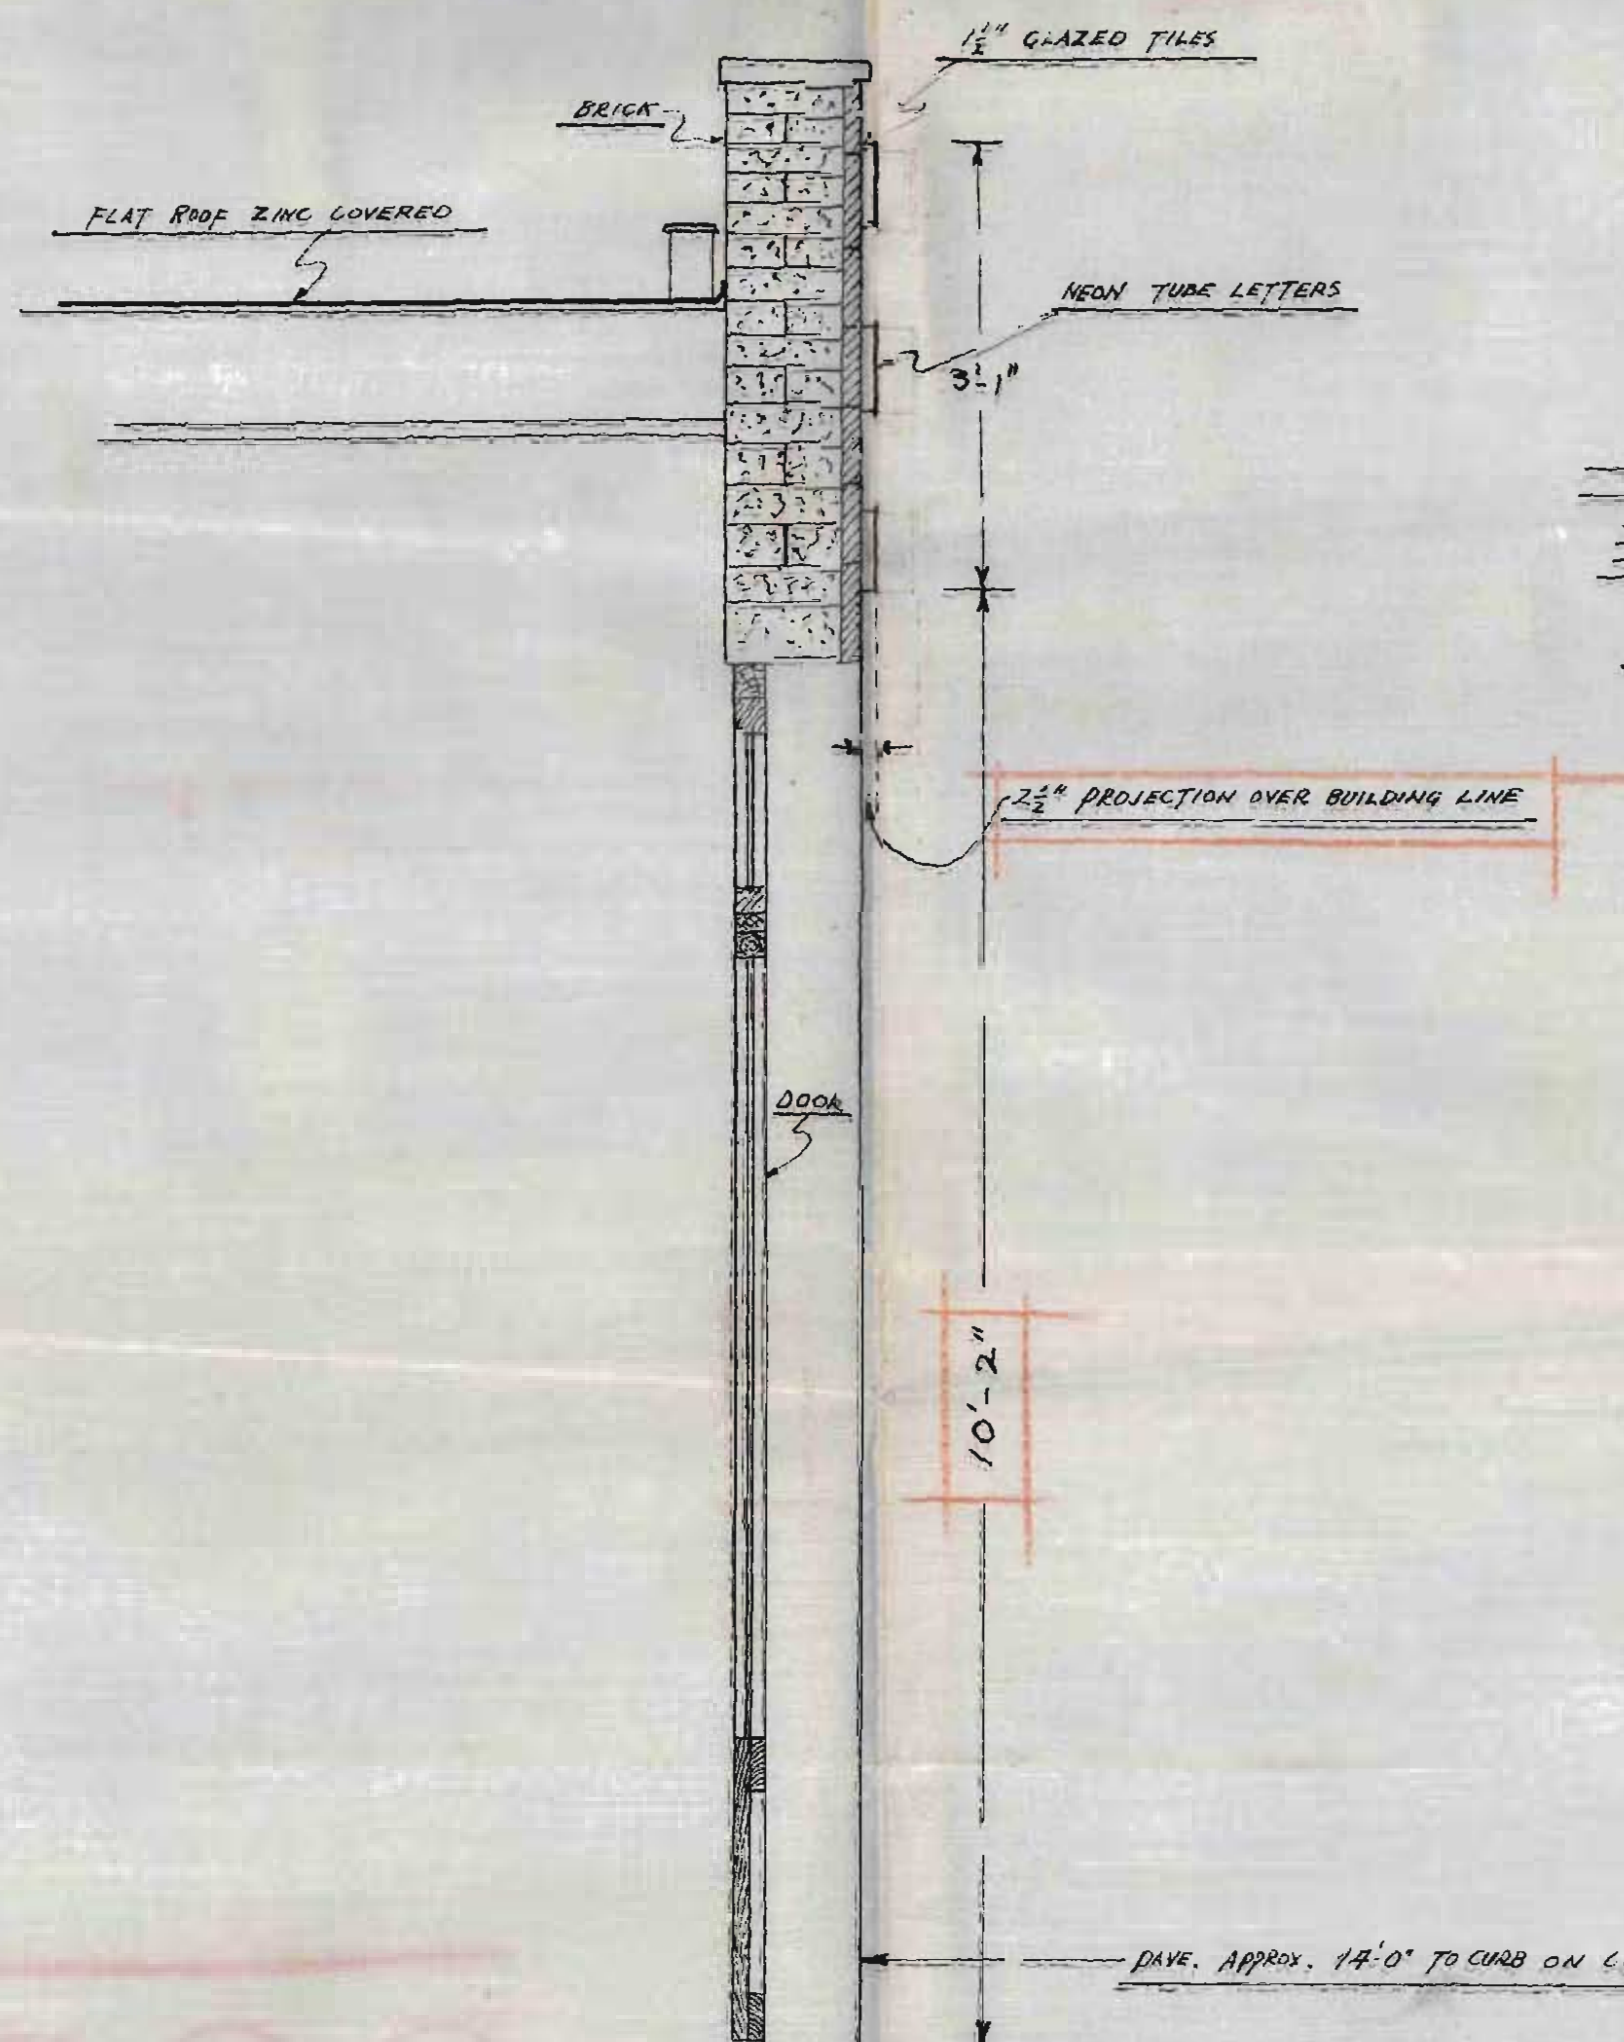

SECTION THRO' SPLAY CORNER

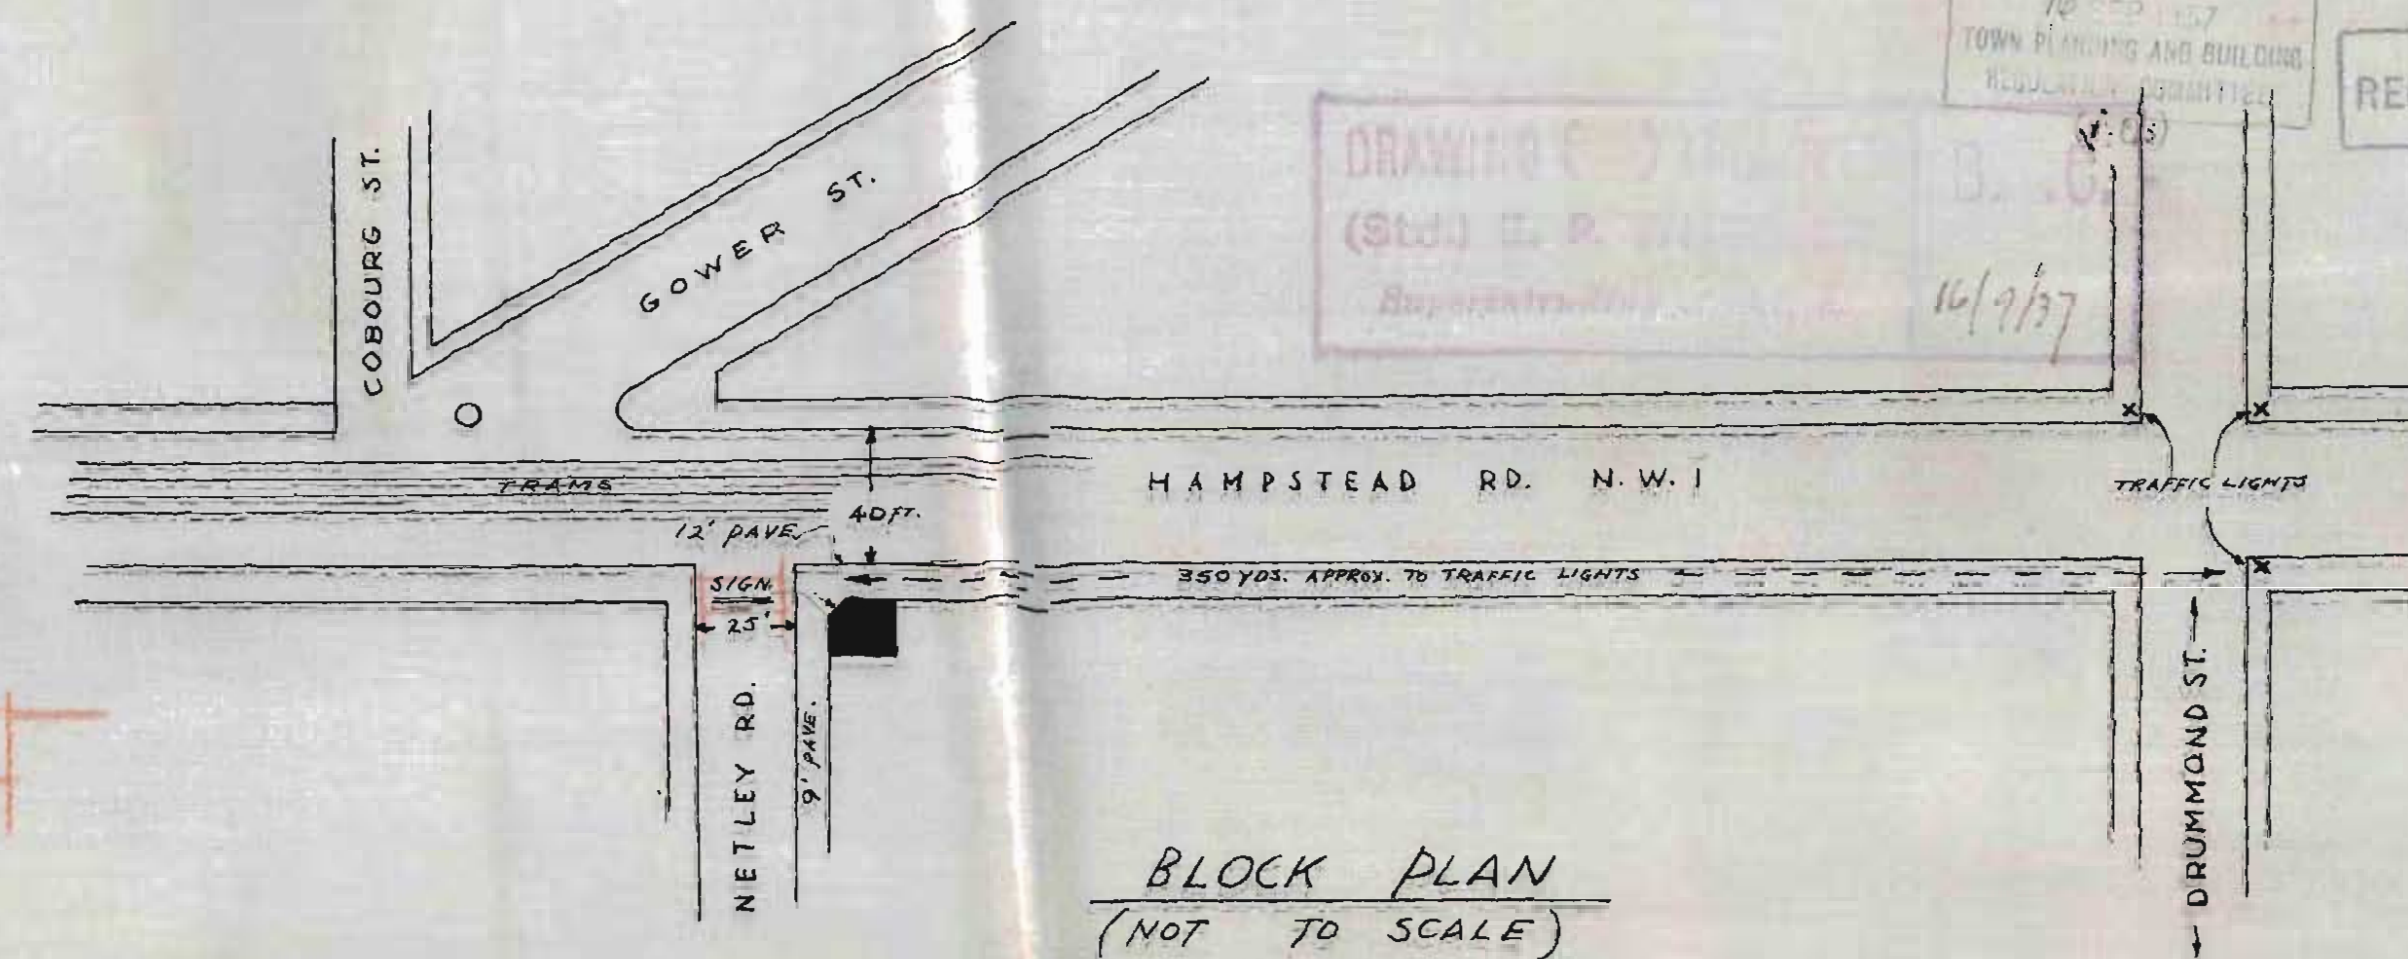

BLOCK PLAN
(NOT TO SCALE)

SKETCH OF PROPOSED NEON SIGN TO BE ERECTED AT NO 105, HAMPSTEAD RD. N.W. 1
BY ELECTROLUMINATION LTD. 9, BARNSBURY PK. N. 1
SIGN CONSISTS OF 7" LETTERS IN TUBES ONLY TO BURN RED.
TOTAL PROJECTION 2 1/2", HEIGHT FROM FOOTWAY 10'-2"
NEAREST TRAFFIC LIGHTS 350 YDS. APPROX. AT DRUMMOND ST. CROSSING.

SCALE: 3/4" = 1 Foot.

ELECTROLUMINATION LTD.

DRG. No 10824.

ARCHITECTS DEPT.
17 AUG 1937 - 120500

PRESENTED TO
TOWN PLANNING AND BUILDING
REGULATORY DEPARTMENT

REG. No. 8781

DRAWING
(SIGNED) E. P. WILKINSON
16/9/37

TRAFFIC LIGHTS

DRUMMOND ST.

HAMPSTEAD RD. N.W. 1

COBOURG ST.

GOWER ST.

12' PAVE.

9' PAVE.

40 FT.

350 YDS. APPROX. TO TRAFFIC LIGHTS

NETLEY RD.

25'

SIGN

2 1/2"

10'-2"

DOOR

2 1/2"

3'-1"

1 1/2" GLAZED TILES

BRICK

FLAT ROOF ZINC COVERED

NEON TUBE LETTERS

2 1/2" PROJECTION OVER BUILDING LINE



















