
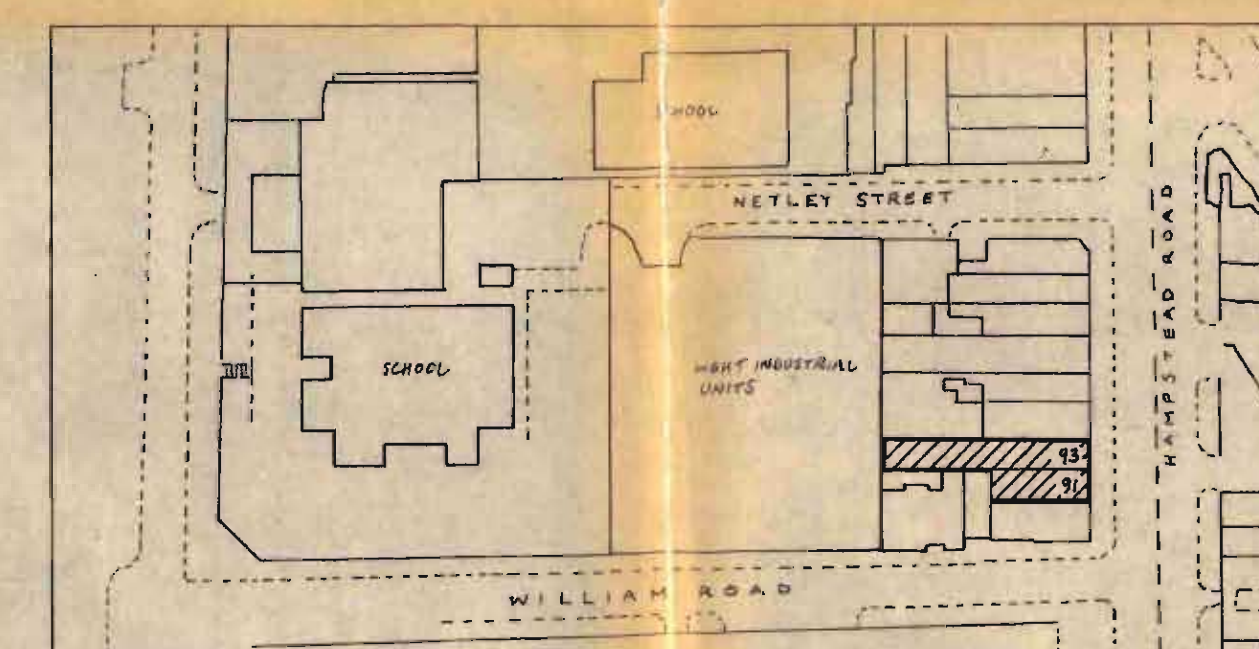


1st - 4th FLOORS (RESIDENTIAL)

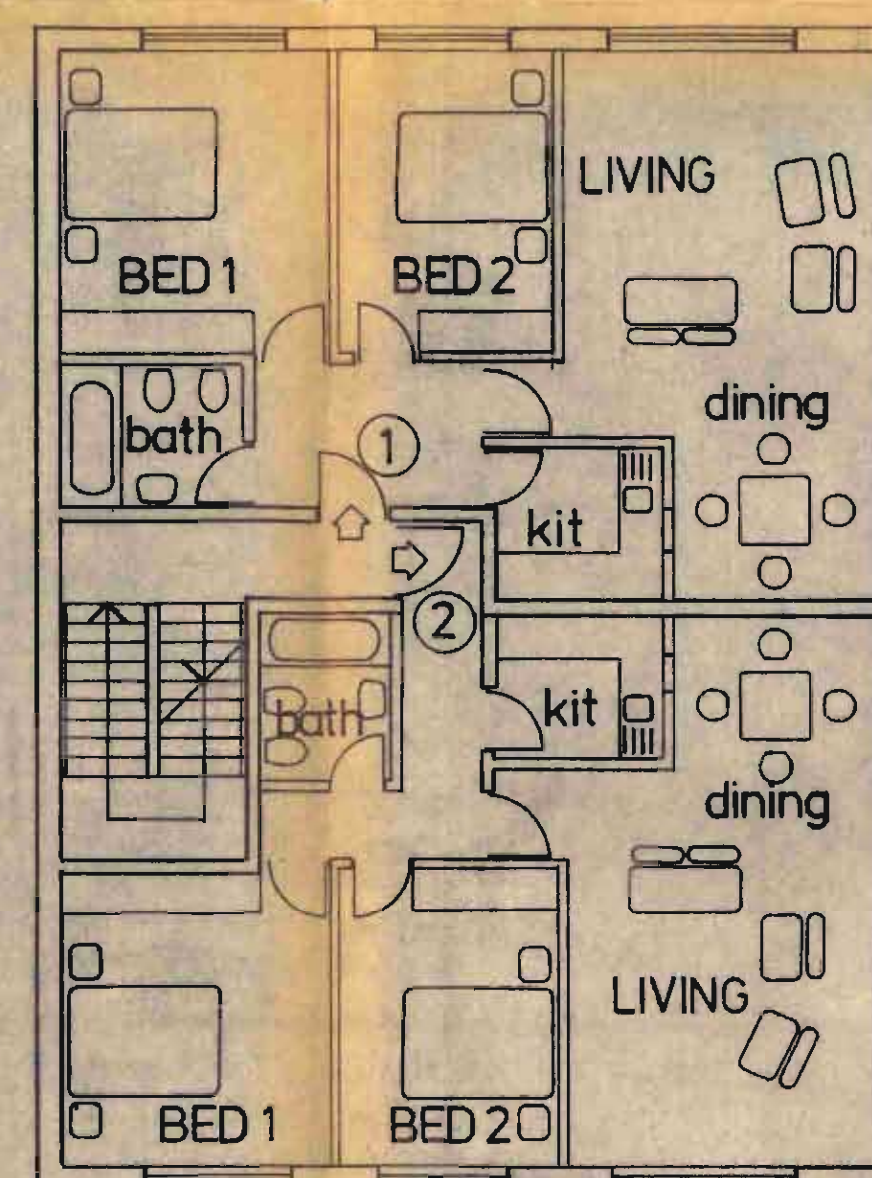

LOCATION PLAN 1:1250

LONDON LAND
INVESTMENT &
PROPERTY CO. LTD.

91 & 93
HAMPSTEAD ROAD,
TP 84 006 65

LONDON BOROUGH OF CAMDEN
TOWN AND COUNTRY PLANNING ACTS
15 AUG 1984
PLANS ~~APPROVED~~ NOT APPROVED
ON BEHALF OF THE COUNCIL

PROPOSED PLANS, SECTION & LOCATION

DRAWING TITLE

DATE APR 84

DATE _____
SCALE 1:100

GA 173 01

[illegible]