



General notes:
 This drawing is copyright of KSR architects. This drawing must be read in conjunction with the Designer's Risk Assessment, specification and all other relevant documentation and drawings. KSR architects accept no liability for any expense, loss or damage of whatsoever nature and however arising from any variation made to this drawing or in the execution of the work to which it relates which has not been referred to them and their approval obtained.
 Do not scale from this drawing or the digital data, only figured dimensions are to be used. For Planning refer to linear scale. Check all dimensions on site prior to carrying out any works - advise of any discrepancy.

Notes/Legends

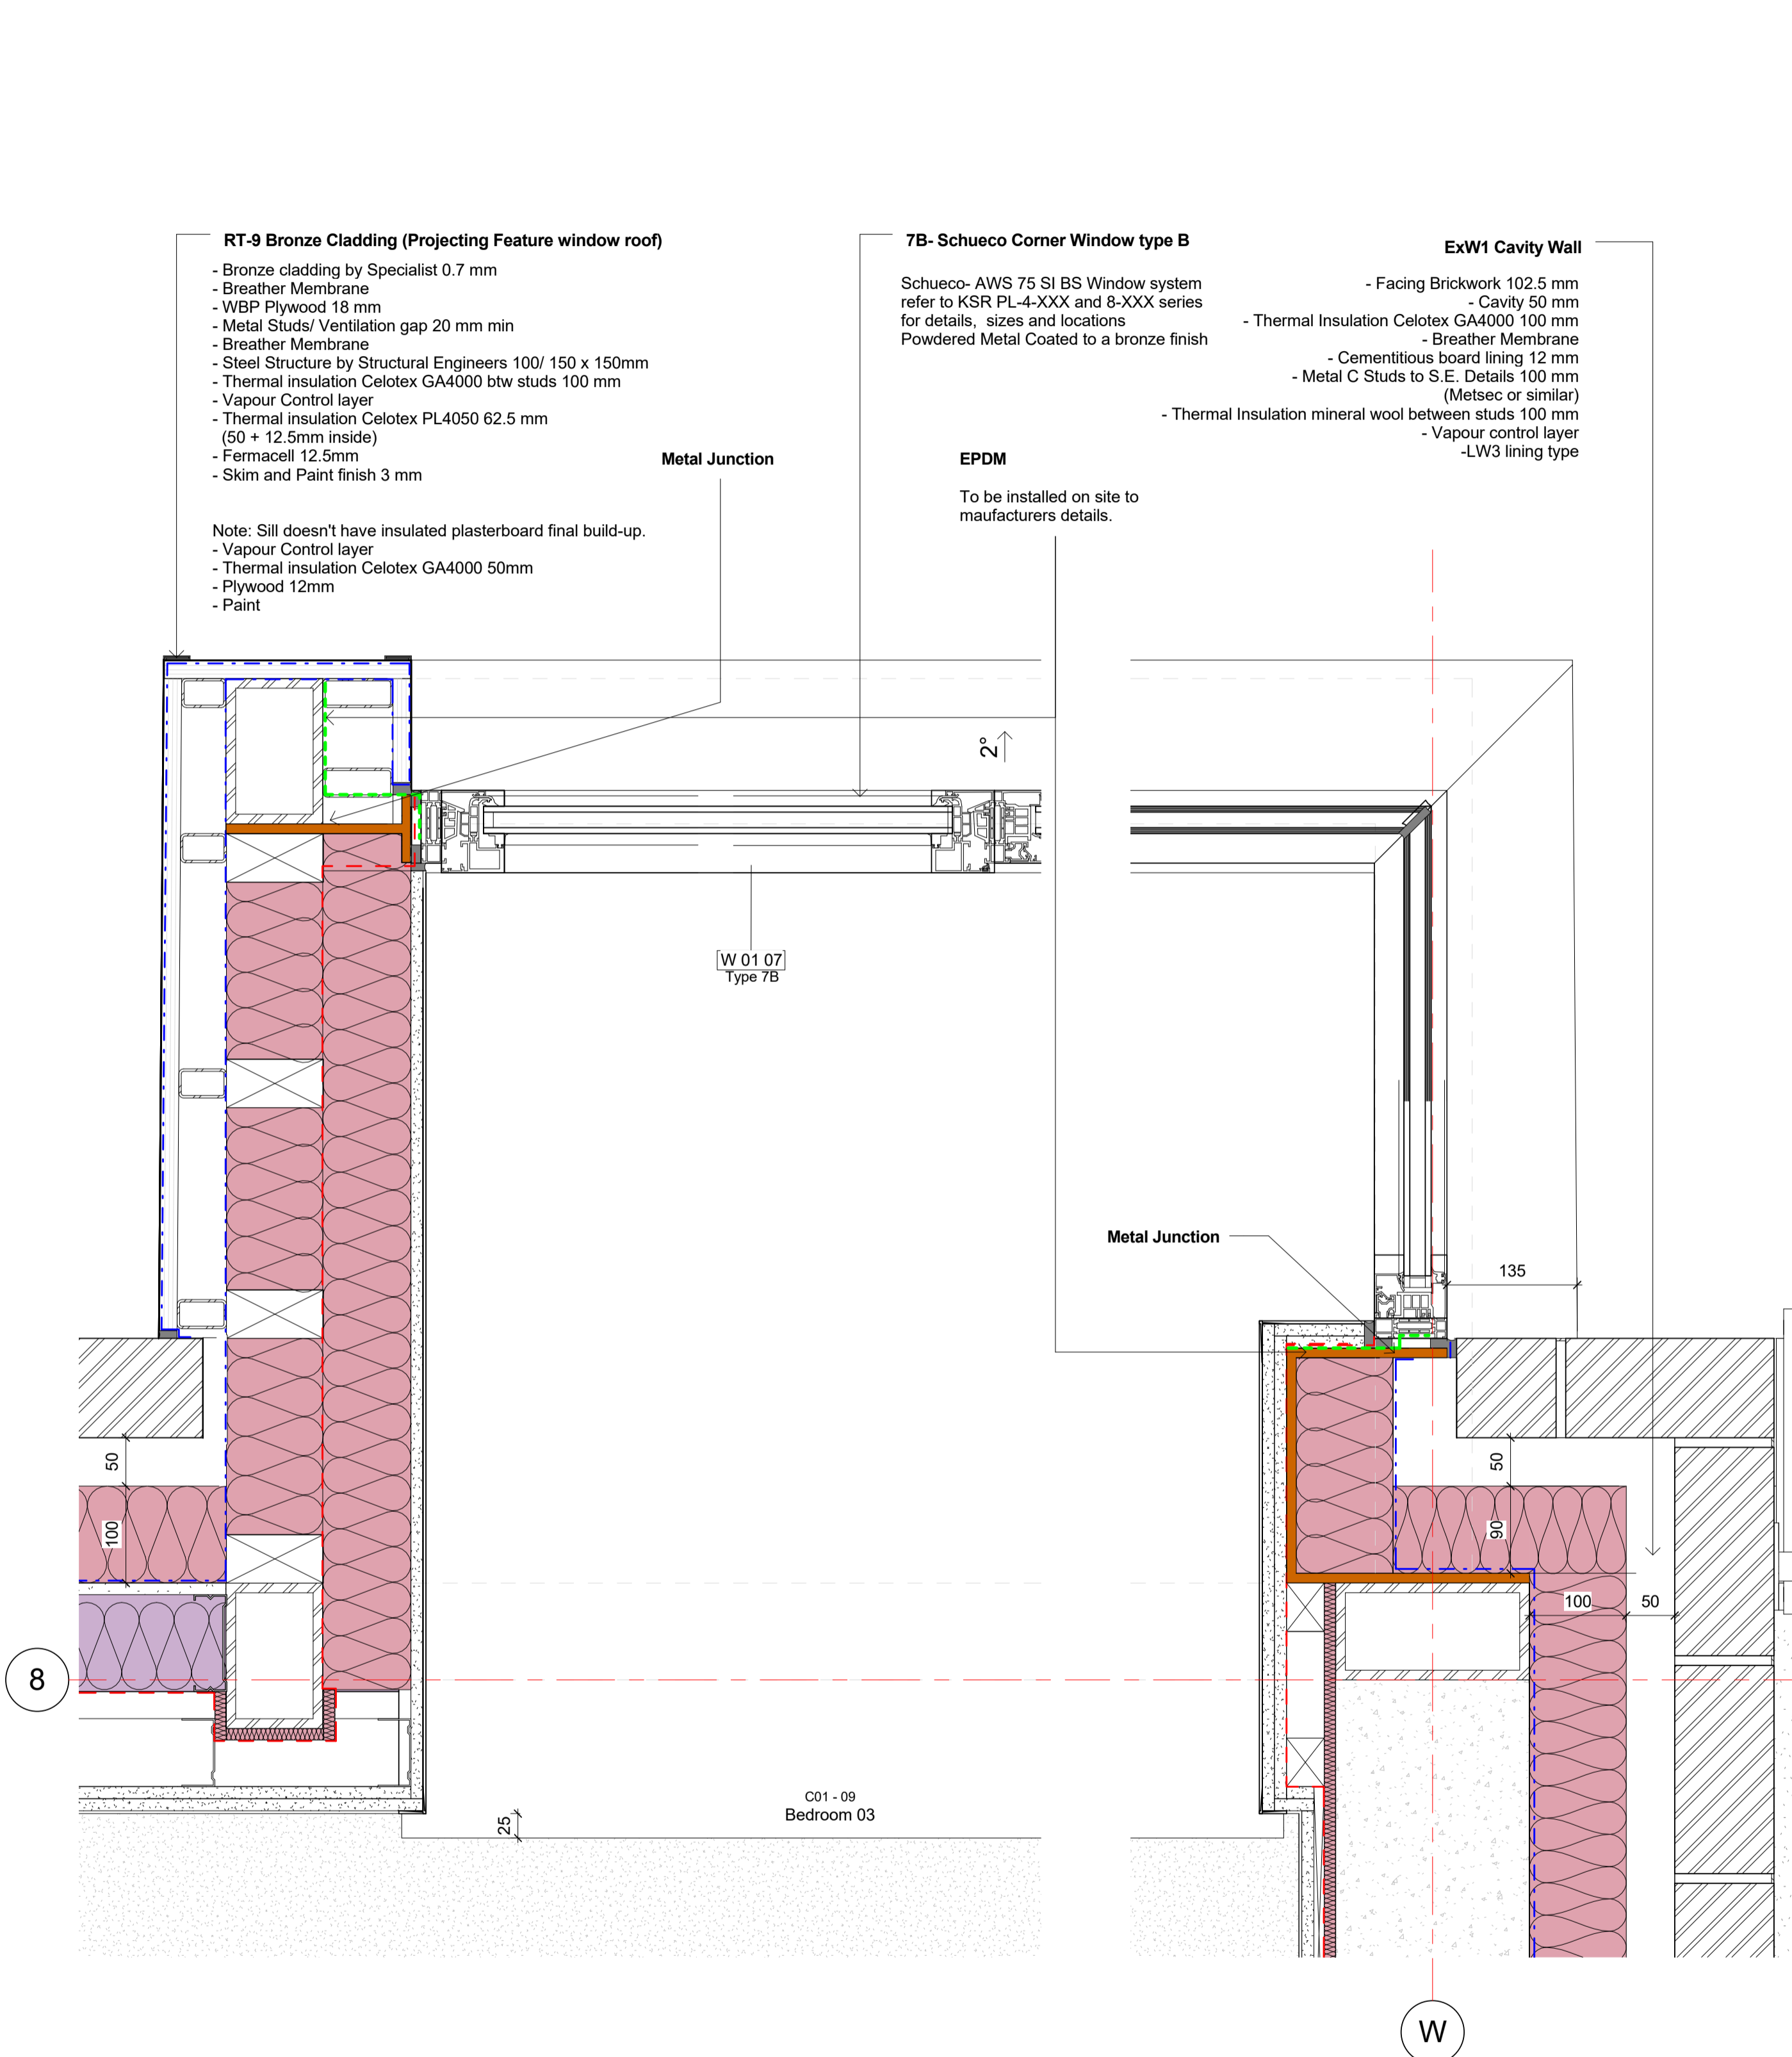

1 CORNER BAY WINDOW - PLAN
 1 : 5

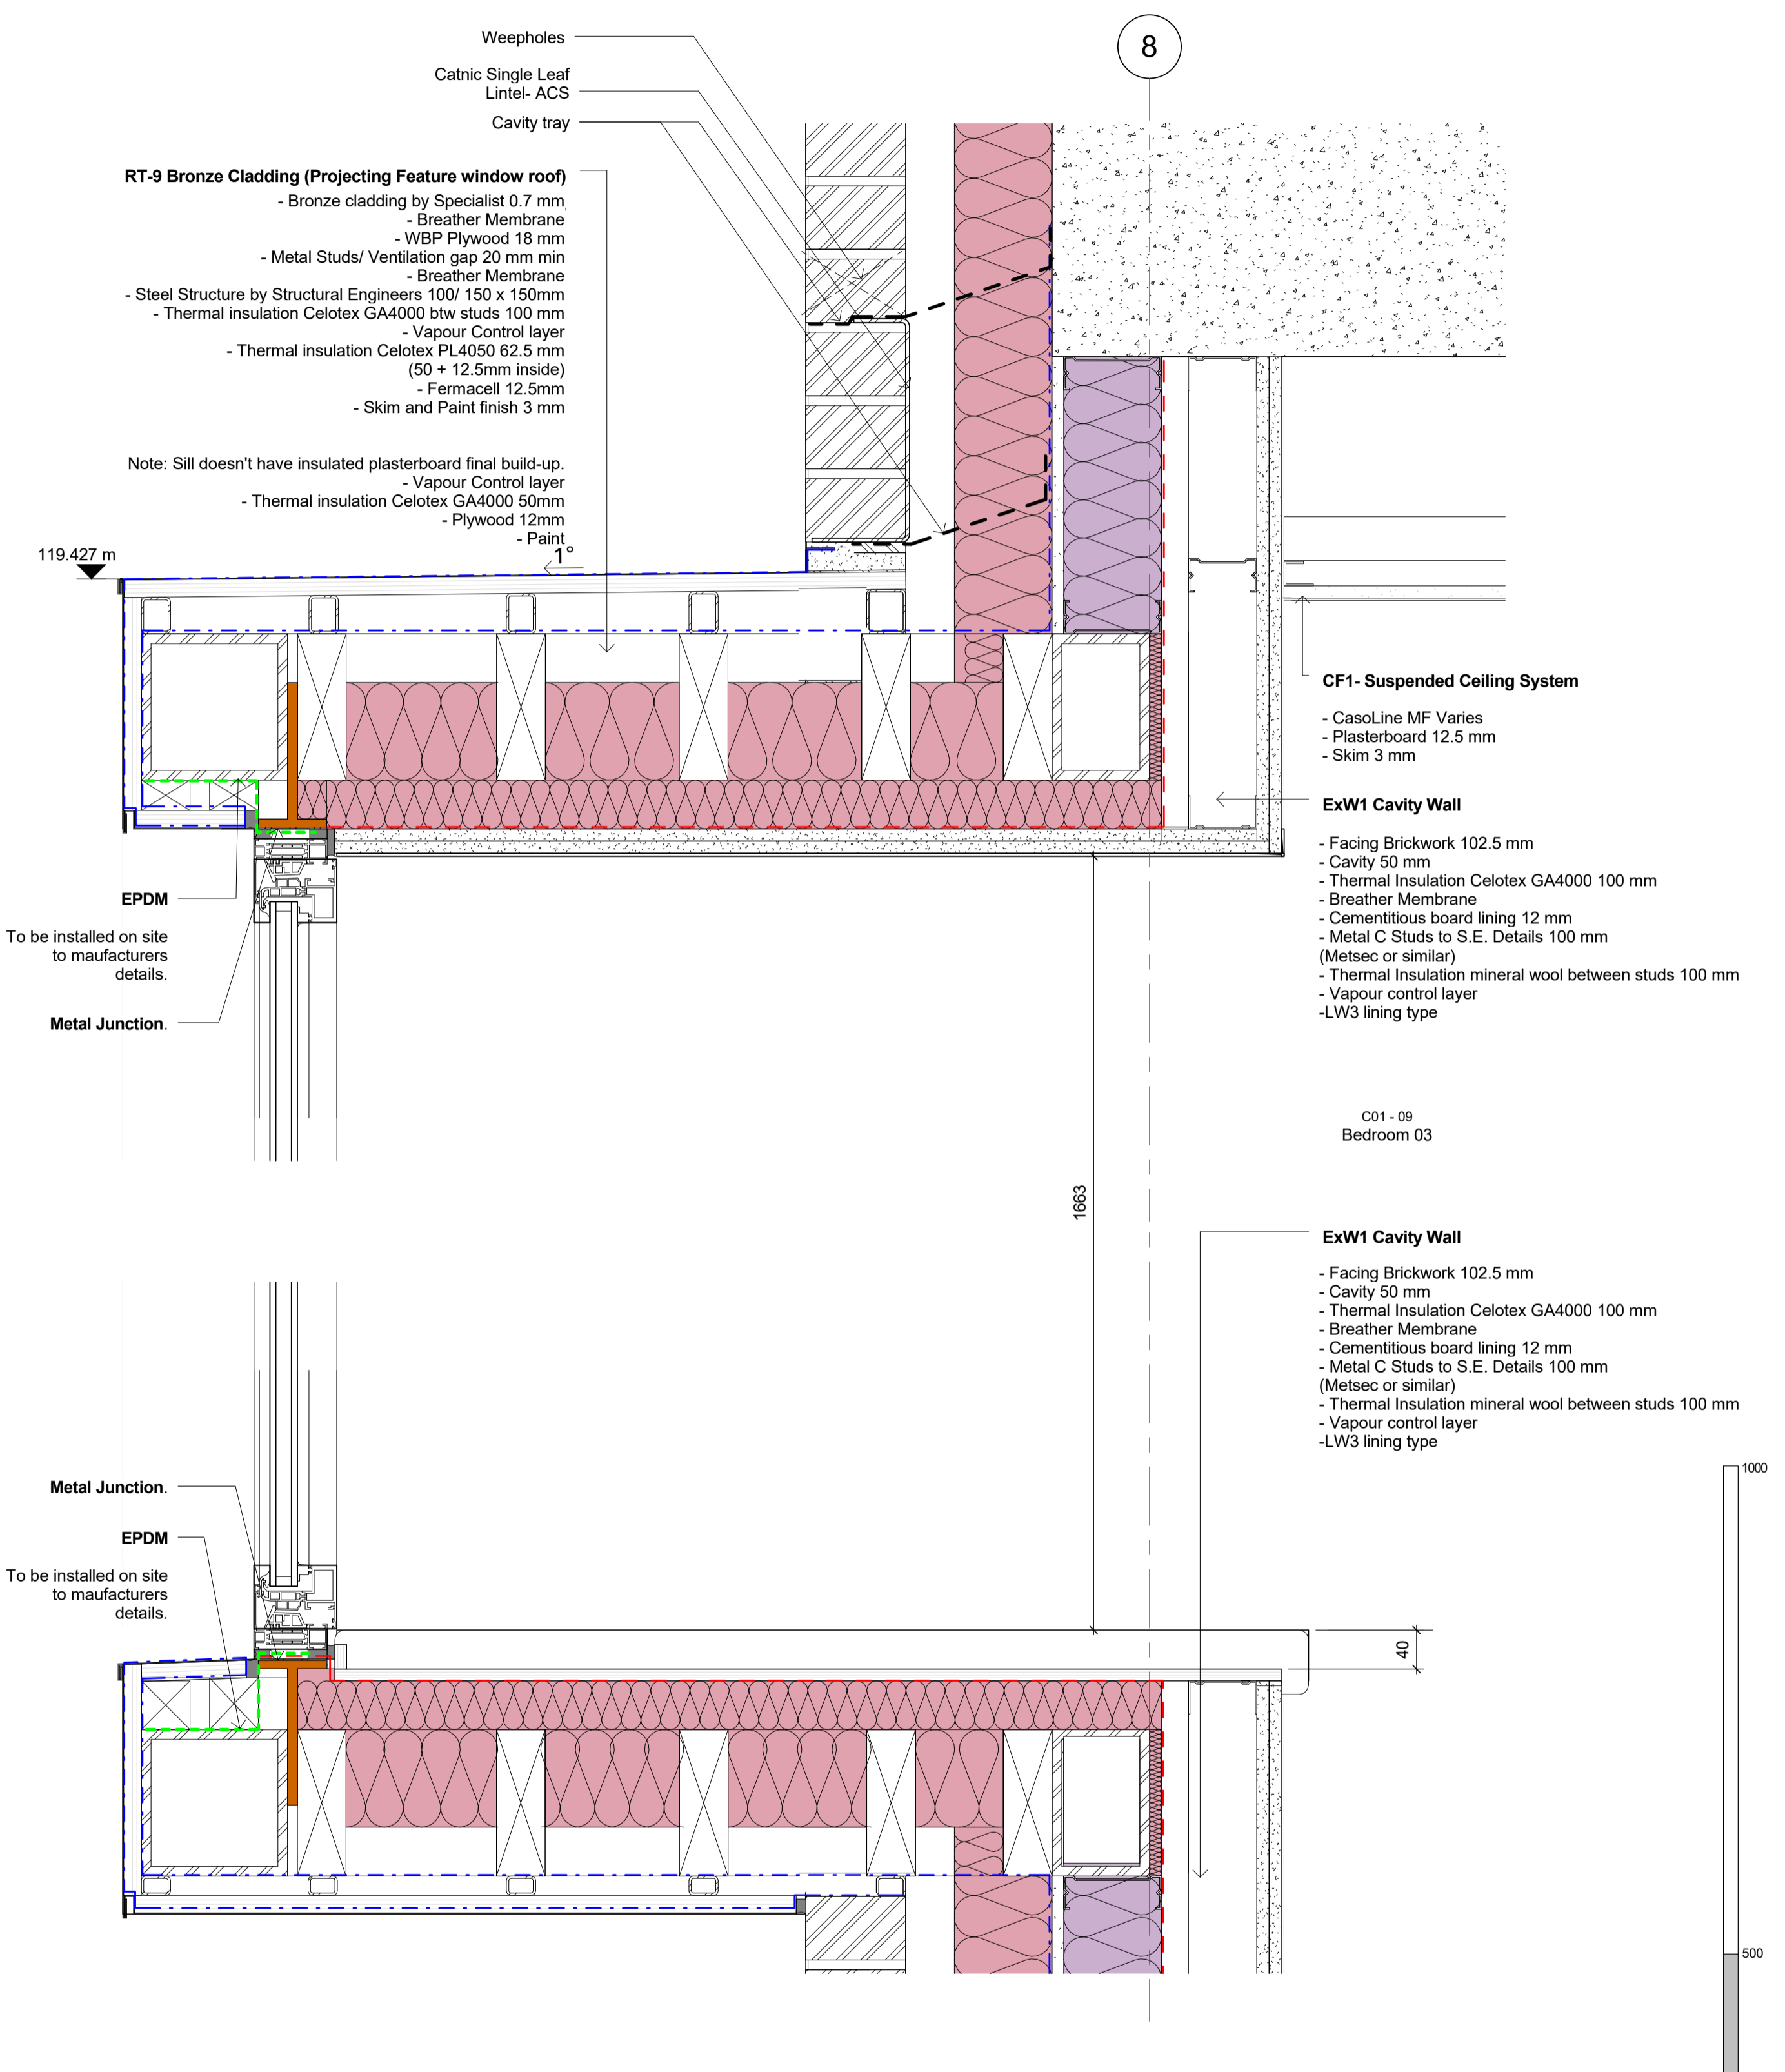

2 CORNER BAY WINDOW - SECTION
 1 : 5

1000
500
250
0 mm

B Planning conditions		28 Feb 19	SAS
A Draft Planning Details Sign-off		09 Jan 19	BT
Rev	Description	Date	Chd
© KSR architects			
Stamp		Planning	
Key Plan			
Project 29 NEW END			
Title Typical Window Details 4			
Date	12/2/18	Drawn By	Author
Scale	1:5 @ A1	110/GJ	Status: Planning
Project Ref	NEN	Drawing No	NEN - PL-4-415
		Revision	B

KSRARCHITECTS
 KSR Architects LLP
 14 Greenland Street
 London NW10 0ND
 Email: info@ksrarchitects.com
 Tel: +44 (0)20 7692 5000
 Website: www.ksrarchitects.com