


SITE LOCATION PLAN - SCALE 1/1250

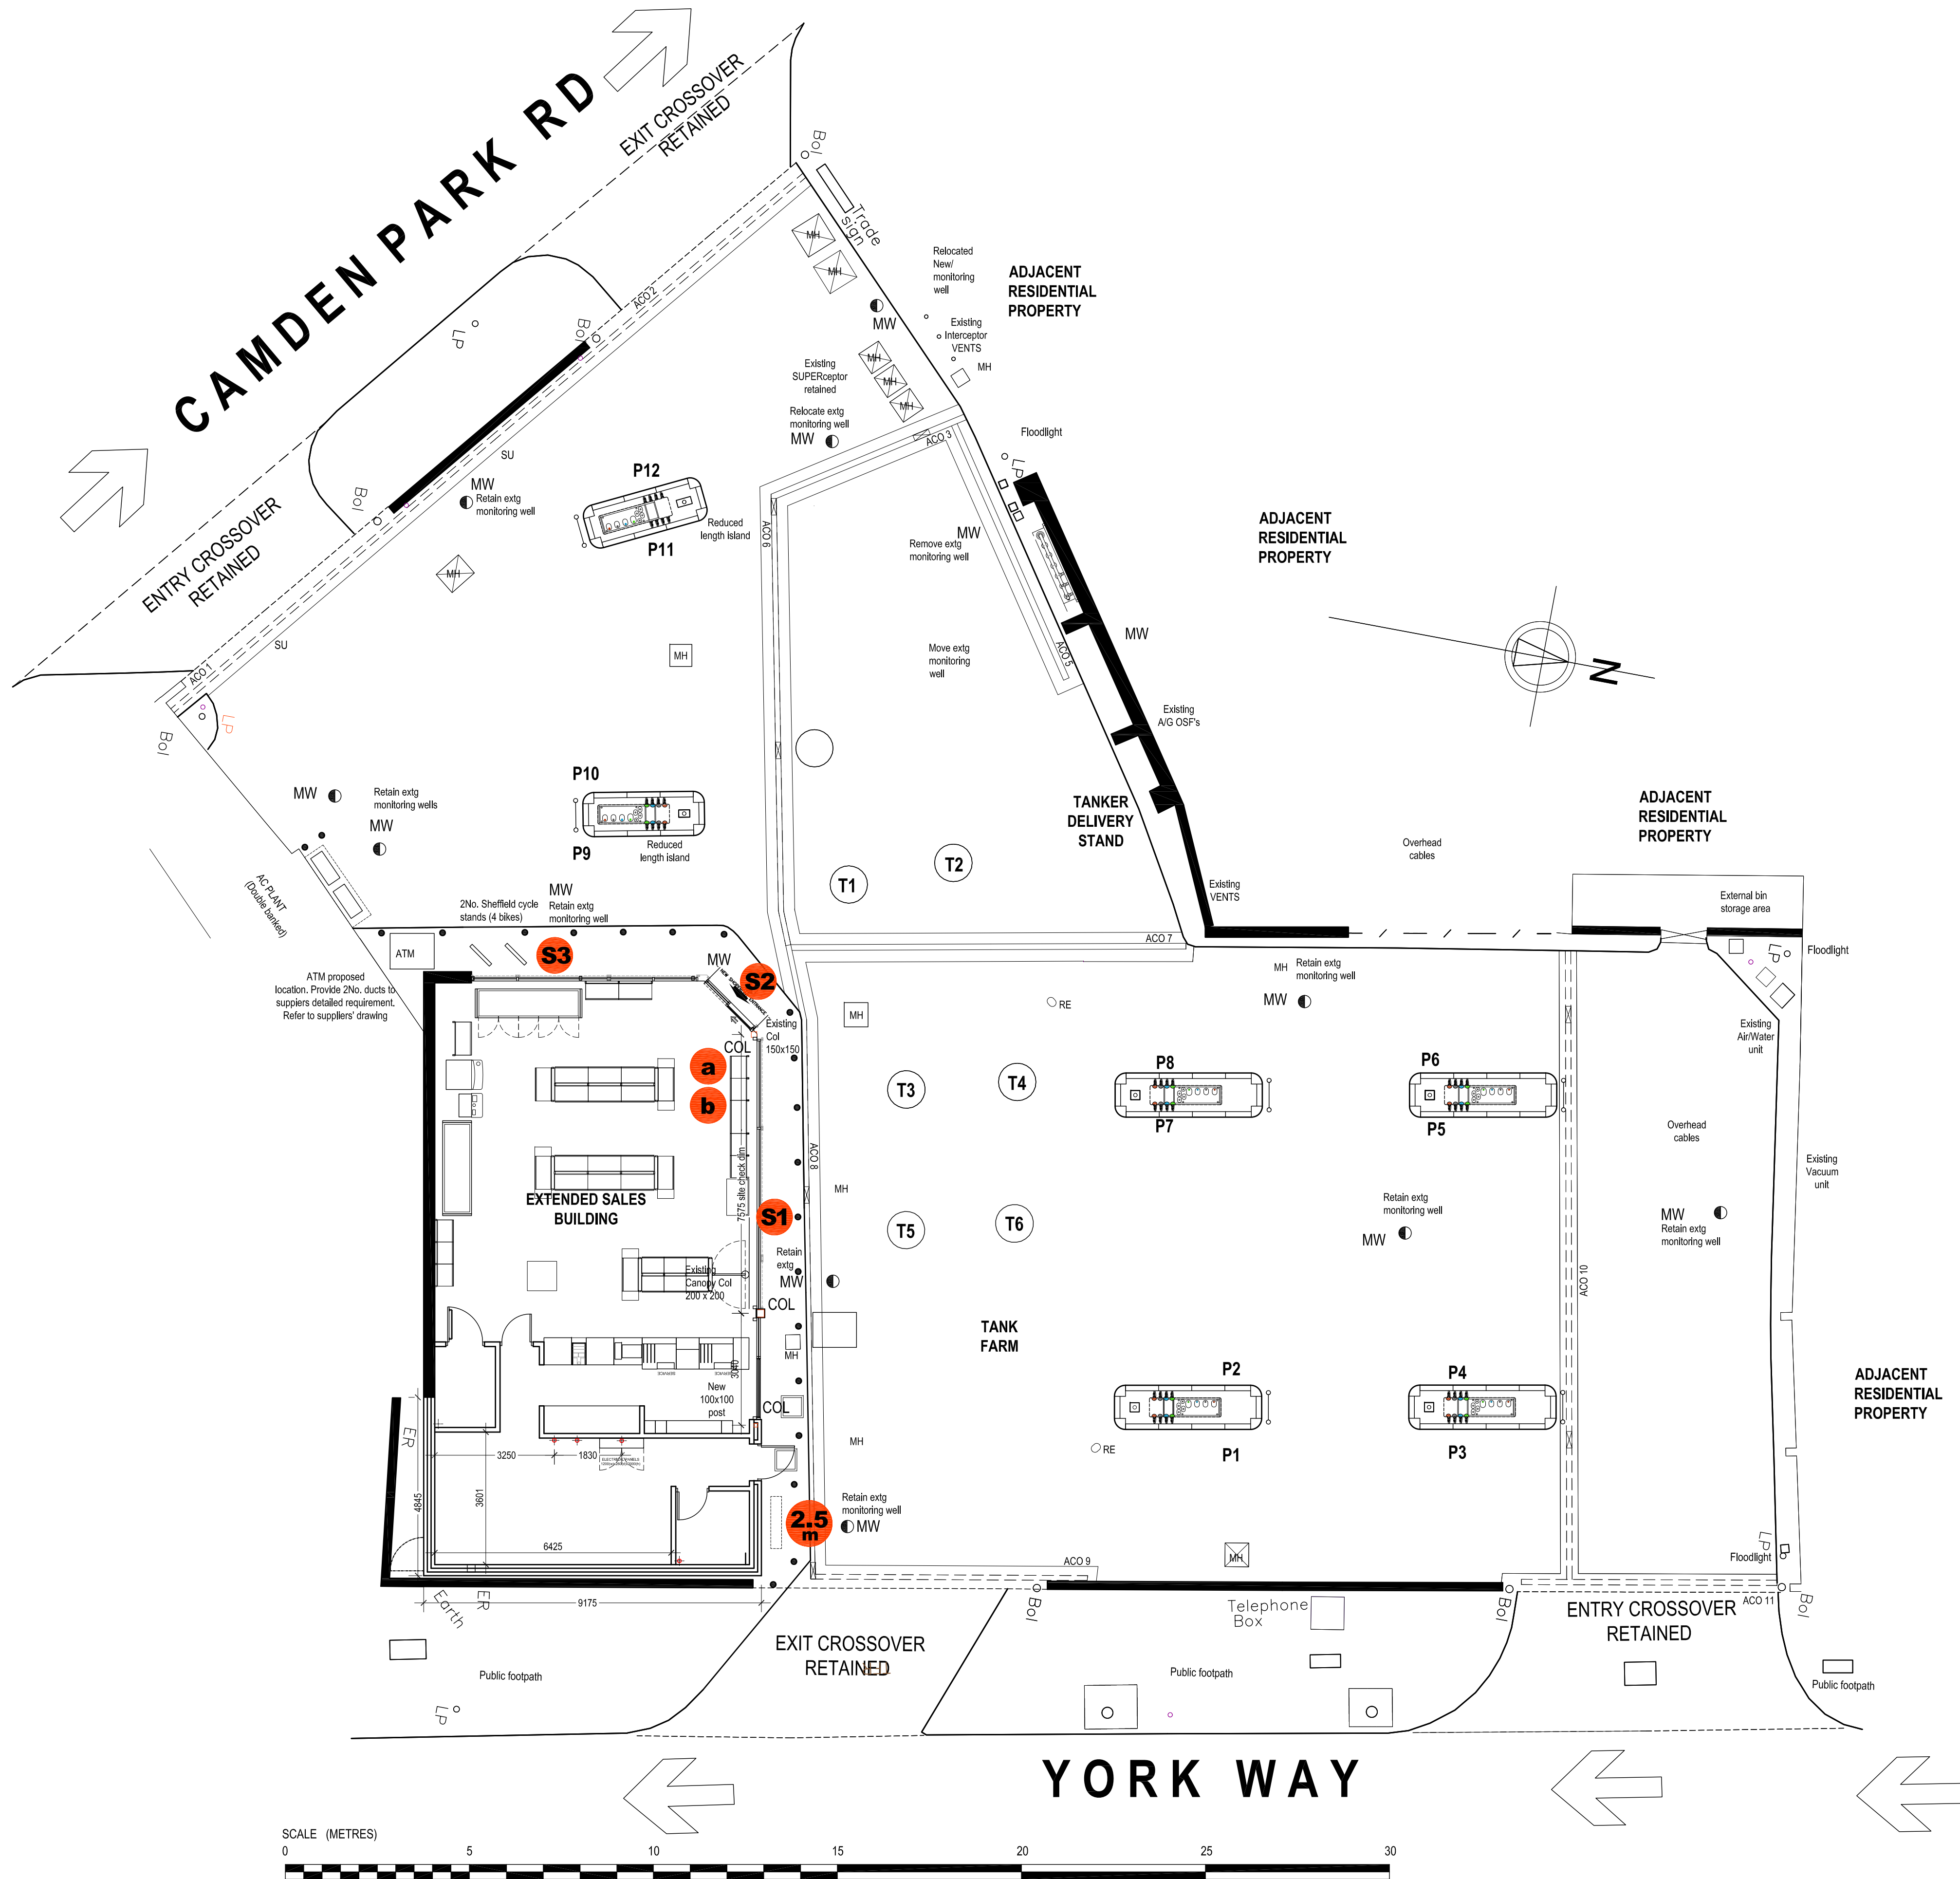

REFER TO 'SHELL CAMDEN TOWN XMO ADS' FOR FURTHER DETAILED DESCRIPTIONS

**SITE SIGNAGE KEY**

- a** NON ILLUMINATED INTERNAL WINDOW ROUNDEL
- b** NON ILLUMINATED INTERNAL WINDOW ROUNDEL
- PRIME / PRICE SIGN**  
2.55 METRE PYLON SINGLE SIDED SIGN WITH 2 RED LED PRICE DISPLAYS & DISPLAY PANELS - 1No (ILLUMINATED ONLY)

**SHOP FASCIA**

- S1** ELEVATION S1: FLAT FASCIA 10,600 x 800mm ACM COLOURED FASCIA
- S2** ELEVATION S2: FLAT FASCIA 2,200 x 800mm ACM COLOURED FASCIA "Shell SELECT - Welcome"
- S3** ELEVATION S3: FLAT FASCIA 7,500 x 800mm ACM COLOURED FASCIA


**ADVERTISEMENT PLAN**

project managers & **RLdm** architects

REV	DATE	DESCRIPTION	BY
A	15.03.19	S2 shop fascia note amended	JSL

PROJECT : SHELL CAMDEN TOWN  
109 - 113 YORK WAY, CAMDEN TOWN  
LONDON, N7 9QE

TITLE : ADVERTISEMENT PLAN

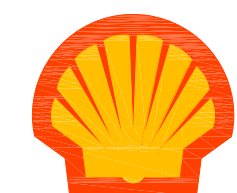

SHELL UK RETAIL  
PO BOX 430  
STAINES  
TW18 3ZB  
UNITED KINGDOM

DRAWN BY :	RLDM	SCALE :	1:100
DATE :	01.03.19	PLOT DATE :	15.03.19
CAD FILE :	E:\ARCHIVE\DRAWINGS\CAMDEN TOWN\ADS19		

DWG No :	1481 - ADS	ADS	2019	A
----------	------------	-----	------	---