


Camden High Street

Buck Street Market Site

Trinity United Reformed

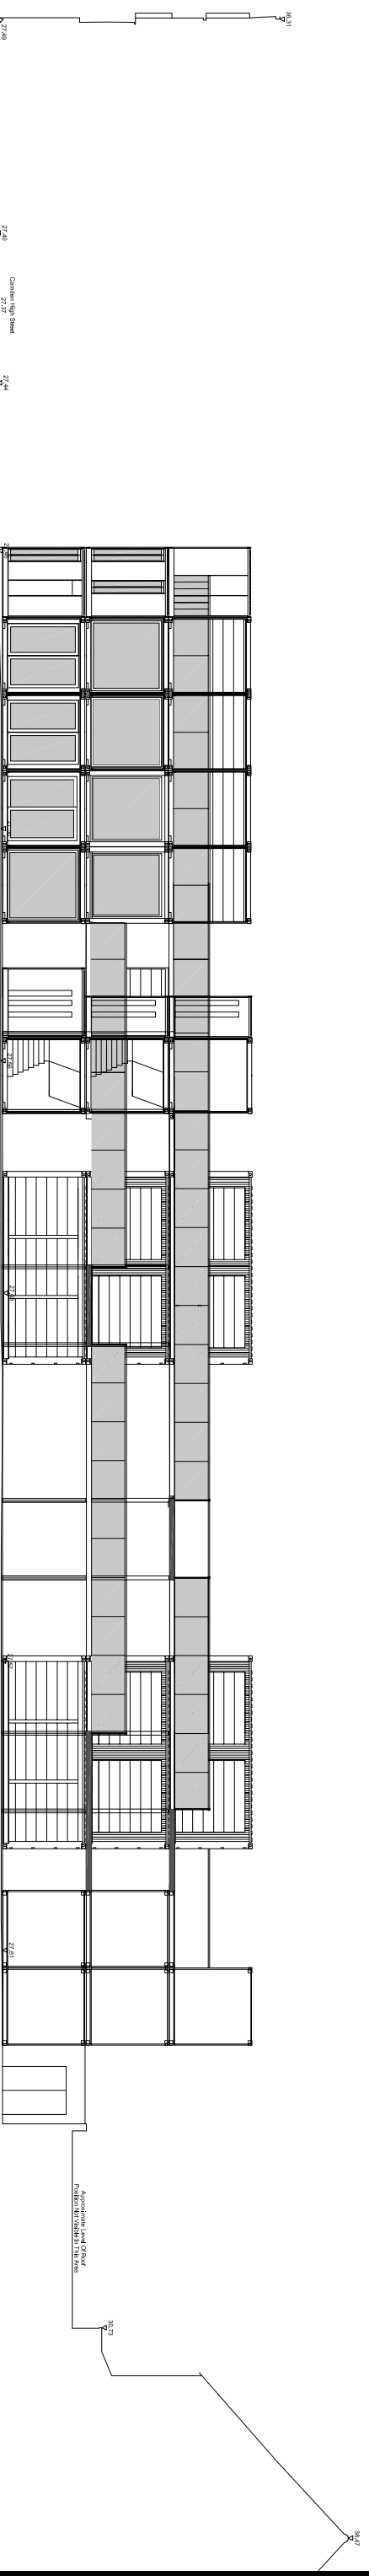

Urban Space Management

Trinity Buoy Wharf
64 Drchard Place
London E14 0JW
tel 0207 7515 7153
fax 0207 7531 9786
www.containercity.com

job
Buck Street Market

for

drawing name
Court looking north
in context

drawing no
USM BSM 011F

revision

scale
1/200

paper size
A3

date
05.03.19

drawn by
DC