


KEY

- 1 EXISTING BLACK TOP SURFACING
- 2 EXISTING ROAD KERBS
- 3 EXISTING SURFACING TO QUEENS YARD
- 4 PROPOSED YORKSTONE PAVING
- 5 PROPOSED YORKSTONE SETTS
- 6 YORKSTONE FLUSH KERB
- 7 ART STONE
- 8 TACTILE PAVING
- 9 ALUMINIUM GLAZED ROOFLIGHT
- 10 STAINLESS STEEL AIR EXTRACTION VENT
- 11 LINEAR SLOT DRAIN
- 12 PROPOSED STREET TREE & TREE GRILLE
- 13 EXISTING CONCRETE WALL TO BE RETAINED
- 14 EXISTING MILD STEEL RAILINGS TO BE RETAINED
- 15 EXISTING LAMP POSTS RETAINED
- 16 PROPOSED CYCLE STANDS

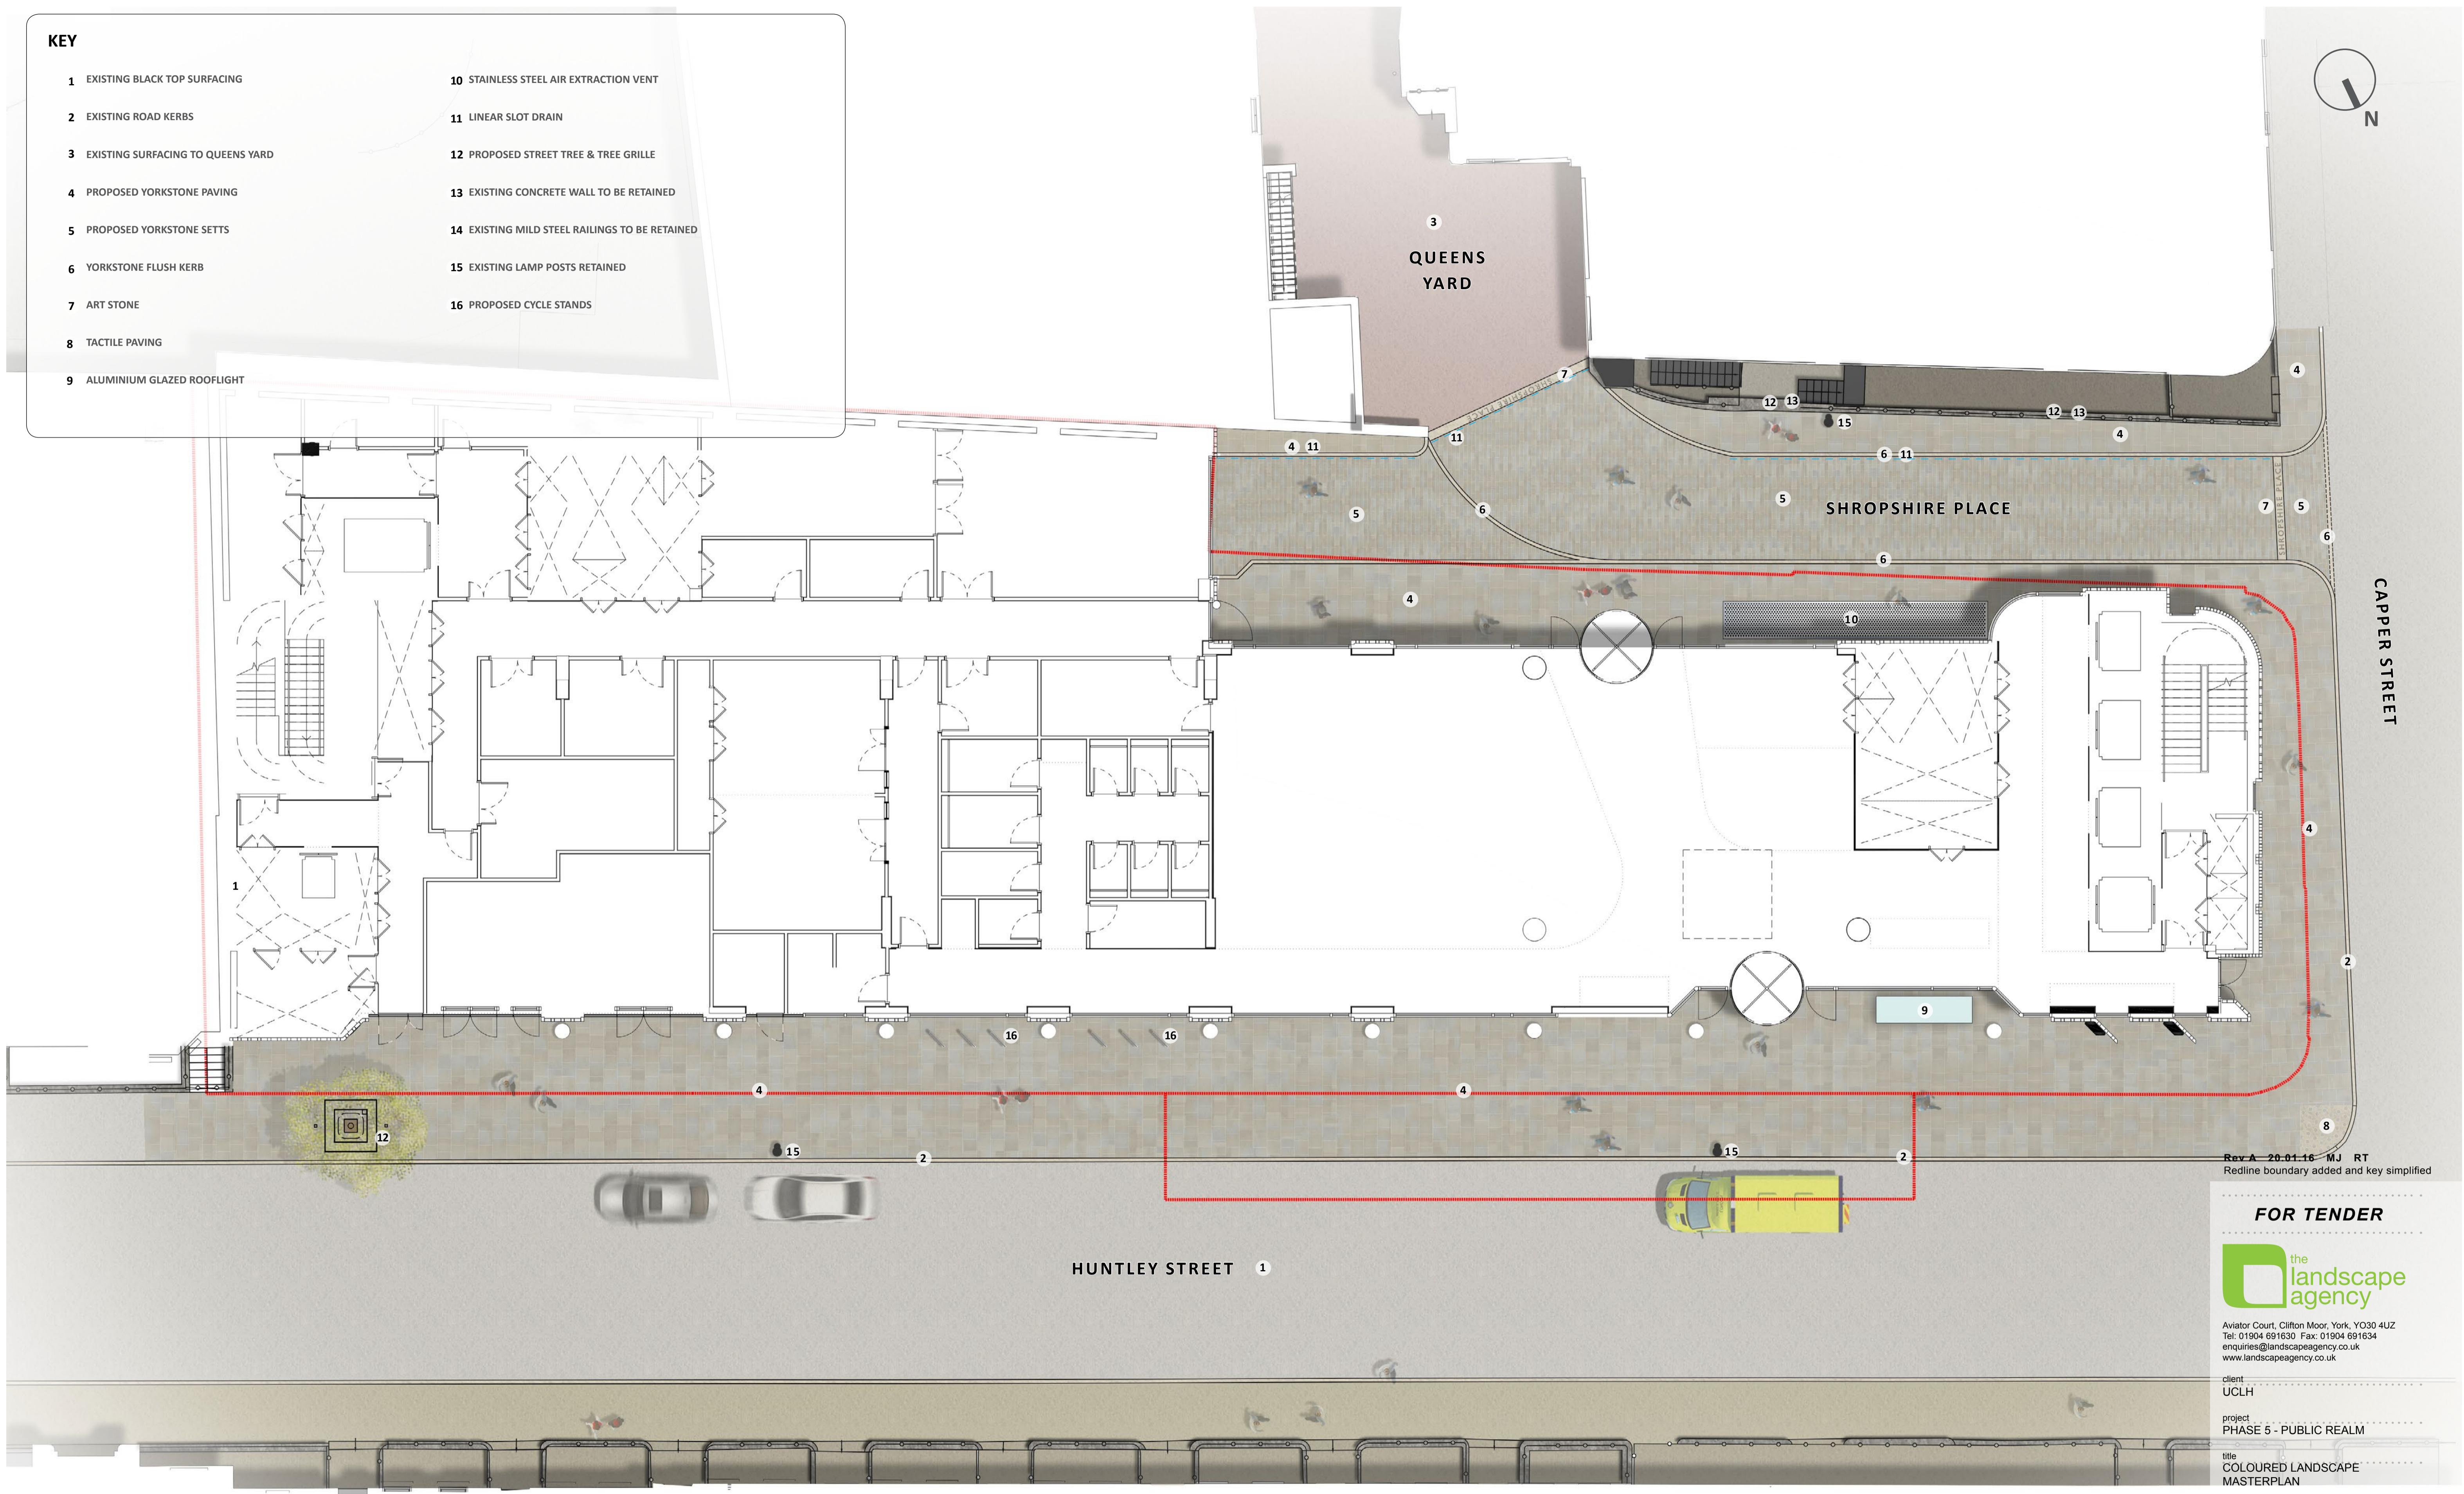

Rev A - 20.01.16 MJ RT
Redline boundary added and key simplified

FOR TENDER



Aviator Court, Clifton Moor, York, YO30 4UZ
Tel: 01904 691630 Fax: 01904 691634
enquiries@landscapeagency.co.uk
www.landscapeagency.co.uk

client
UCLH
project
PHASE 5 - PUBLIC REALM
title
COLOURED LANDSCAPE MASTERPLAN

scale
1:1000@A1
date
06.01.16
drawn
RT
checked
MJ
drawing number
1042-003
revision
A

DO NOT SCALE FROM THIS DRAWING
© The Landscape Agency

