



Section 1
17-21 Emerald St

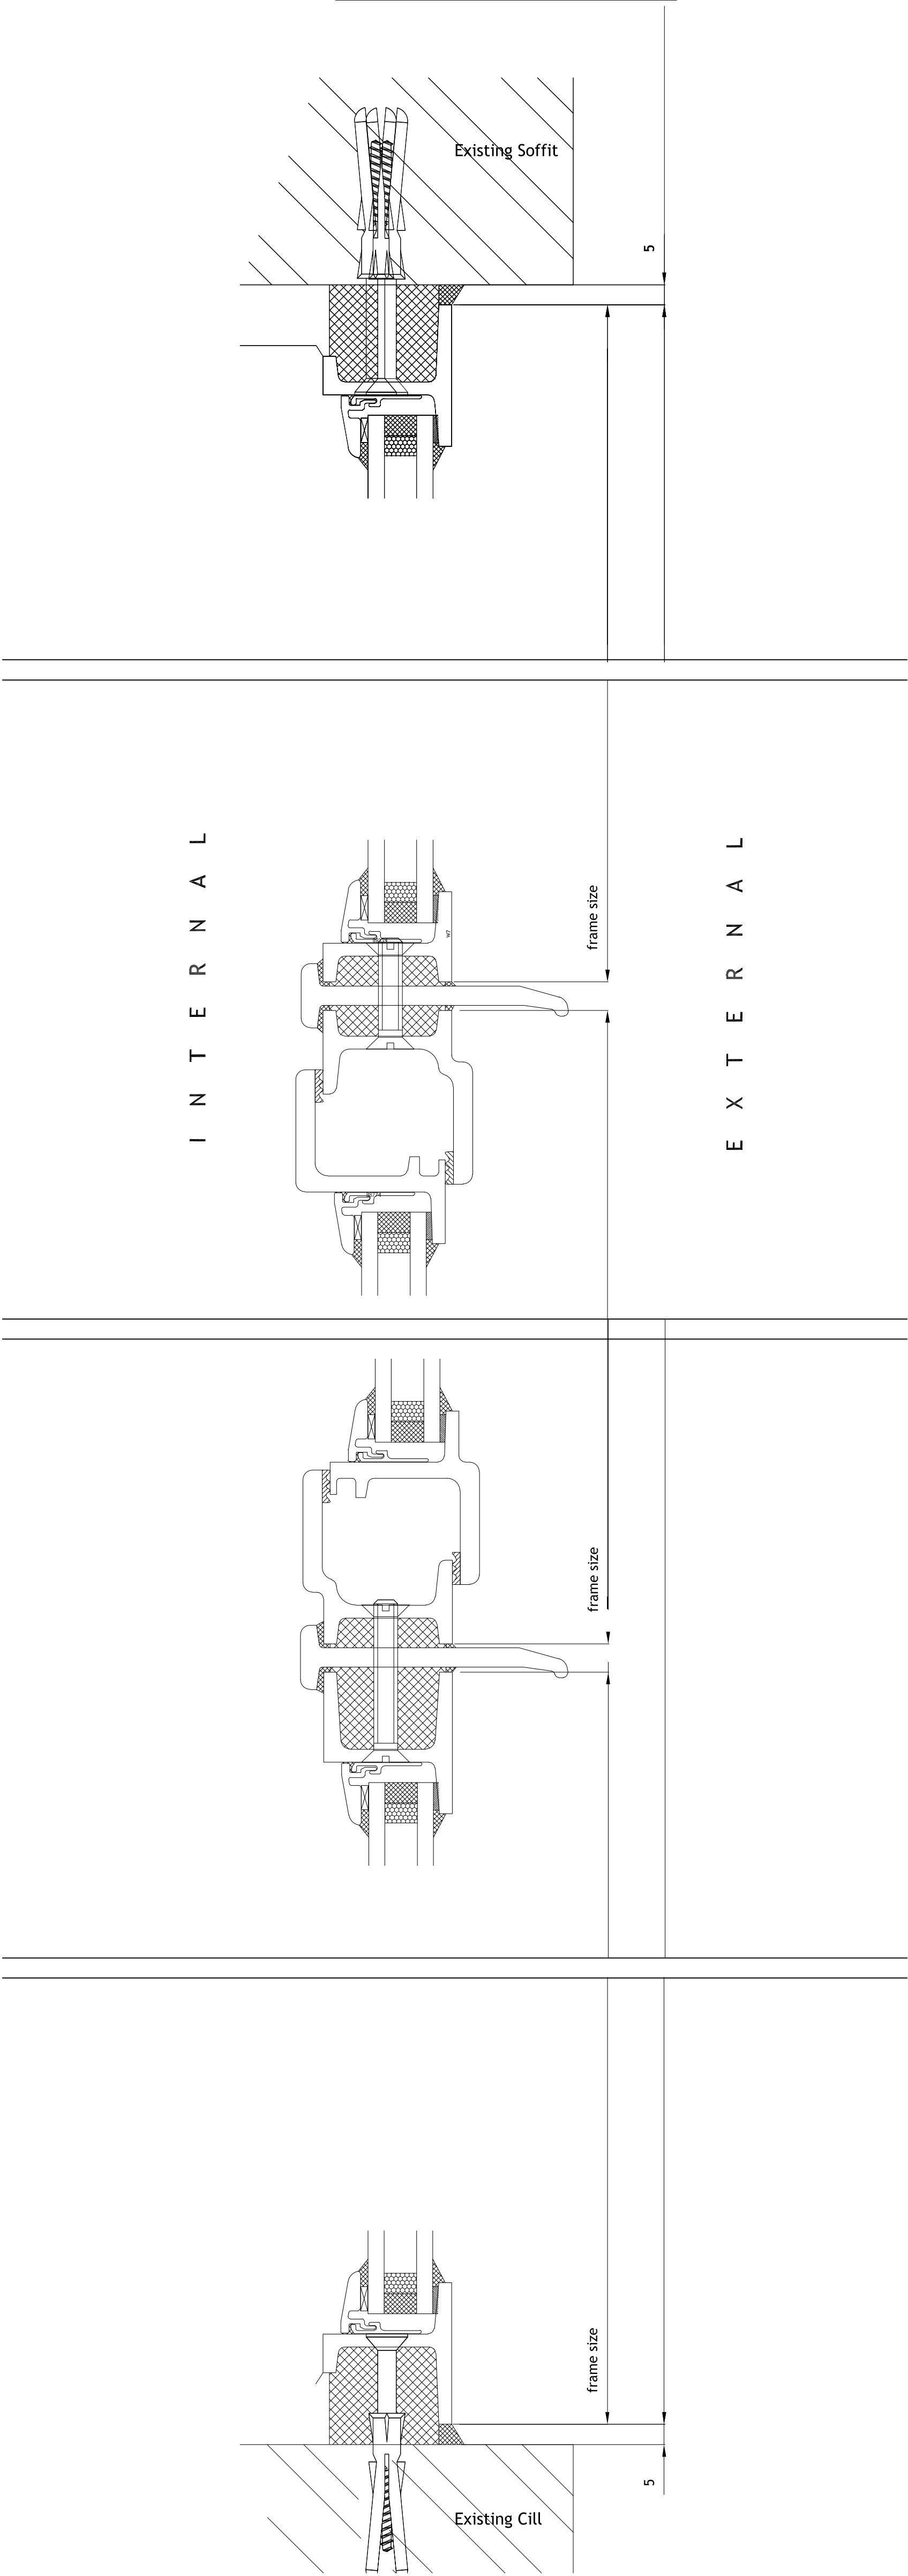

Section 2
11-15 Emerald St

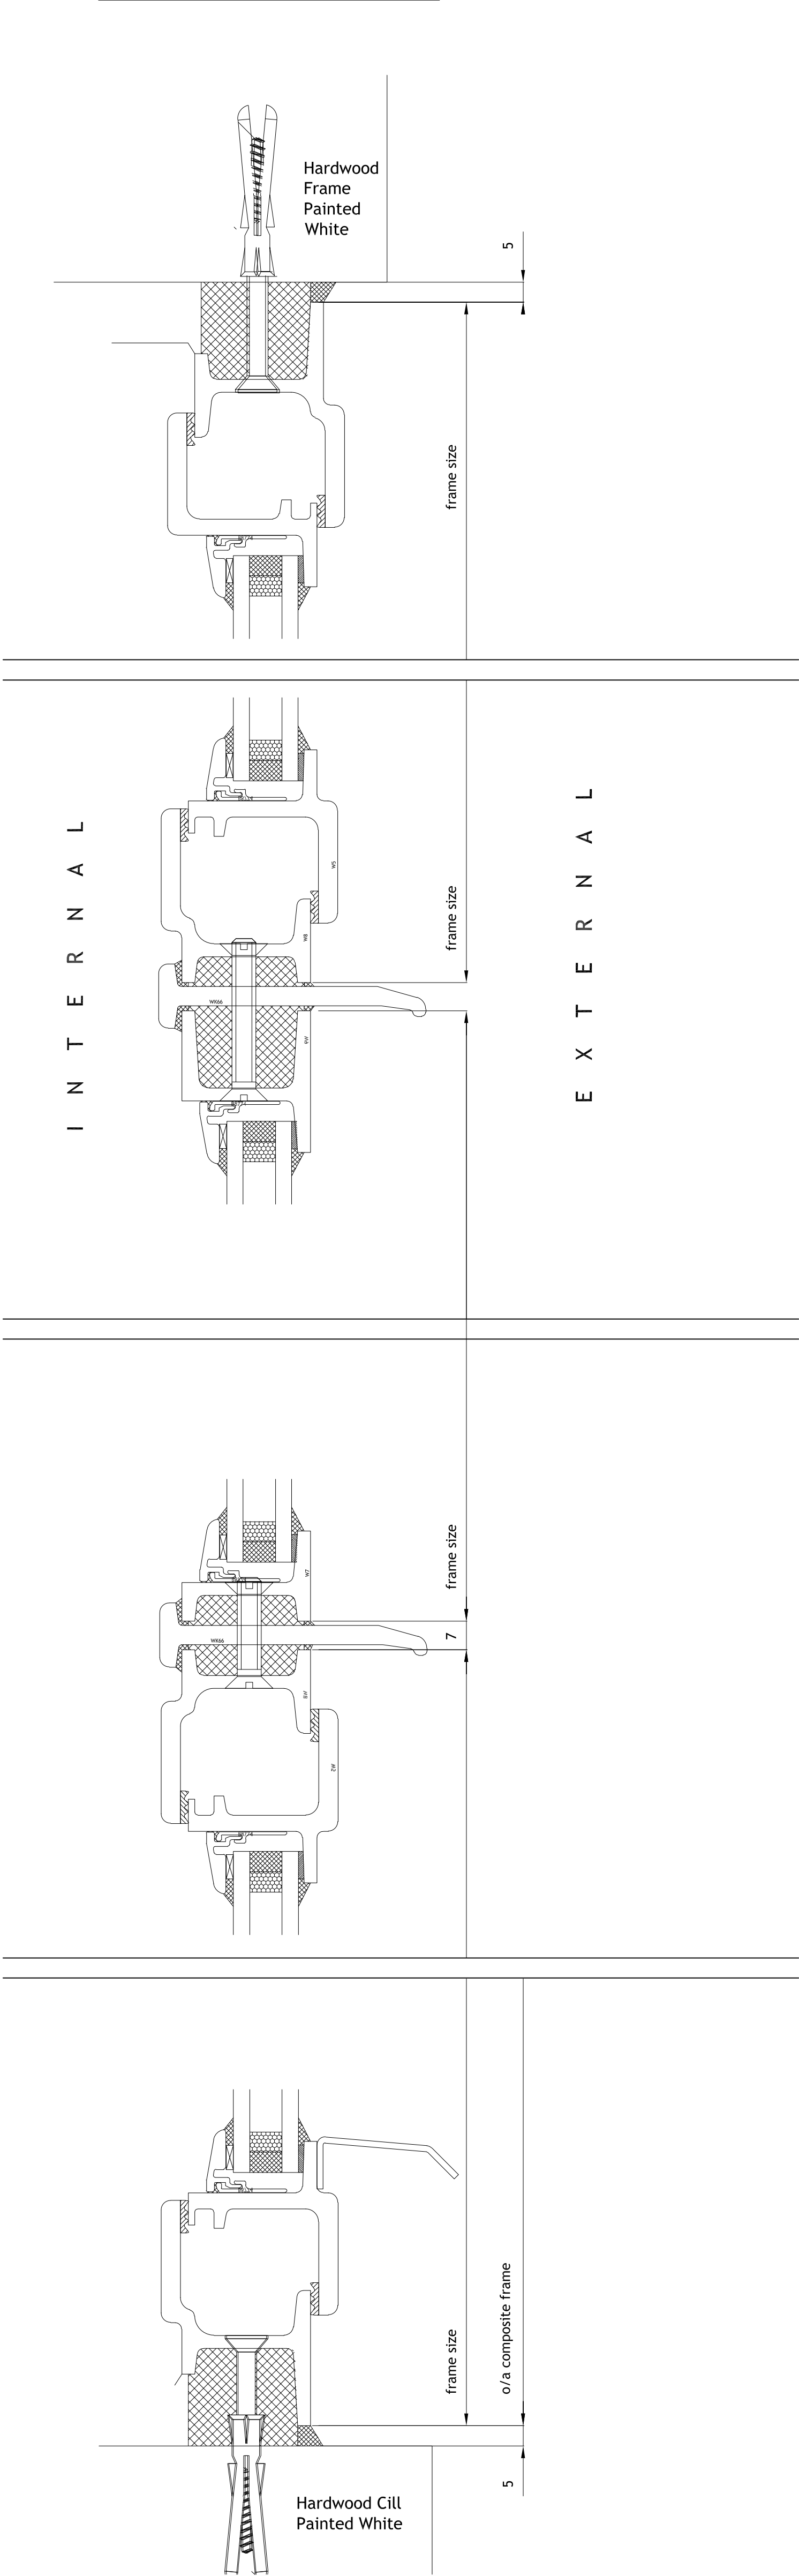

			Client
A	Hardwood note added to 11-15 Emerald St frame	19.03.2019	Mayfair & Holland Properties
Rev	Description	Date	
Status	PLANNING		Project Window Replacement 11-15 & 17-21 Emerald Street London WC1N 3QN
 AGA Projects Ltd 77 St John's Road Westcliff-on-Sea SS0 7JY t: 020 8123 8753 www.agaprojects.co.uk		Title PROPOSED WINDOW PROFILE SECTIONS 1 & 2	
		Scale 1:1 @ A1	
		Date 16 January 2019	
		Project No	Drawing No 181008-P-3
		Rev	