


Drawing is to illustrate land uses only. For confirmation of permitted layouts and detailed drawings please refer to Series (00) drawings for each building.

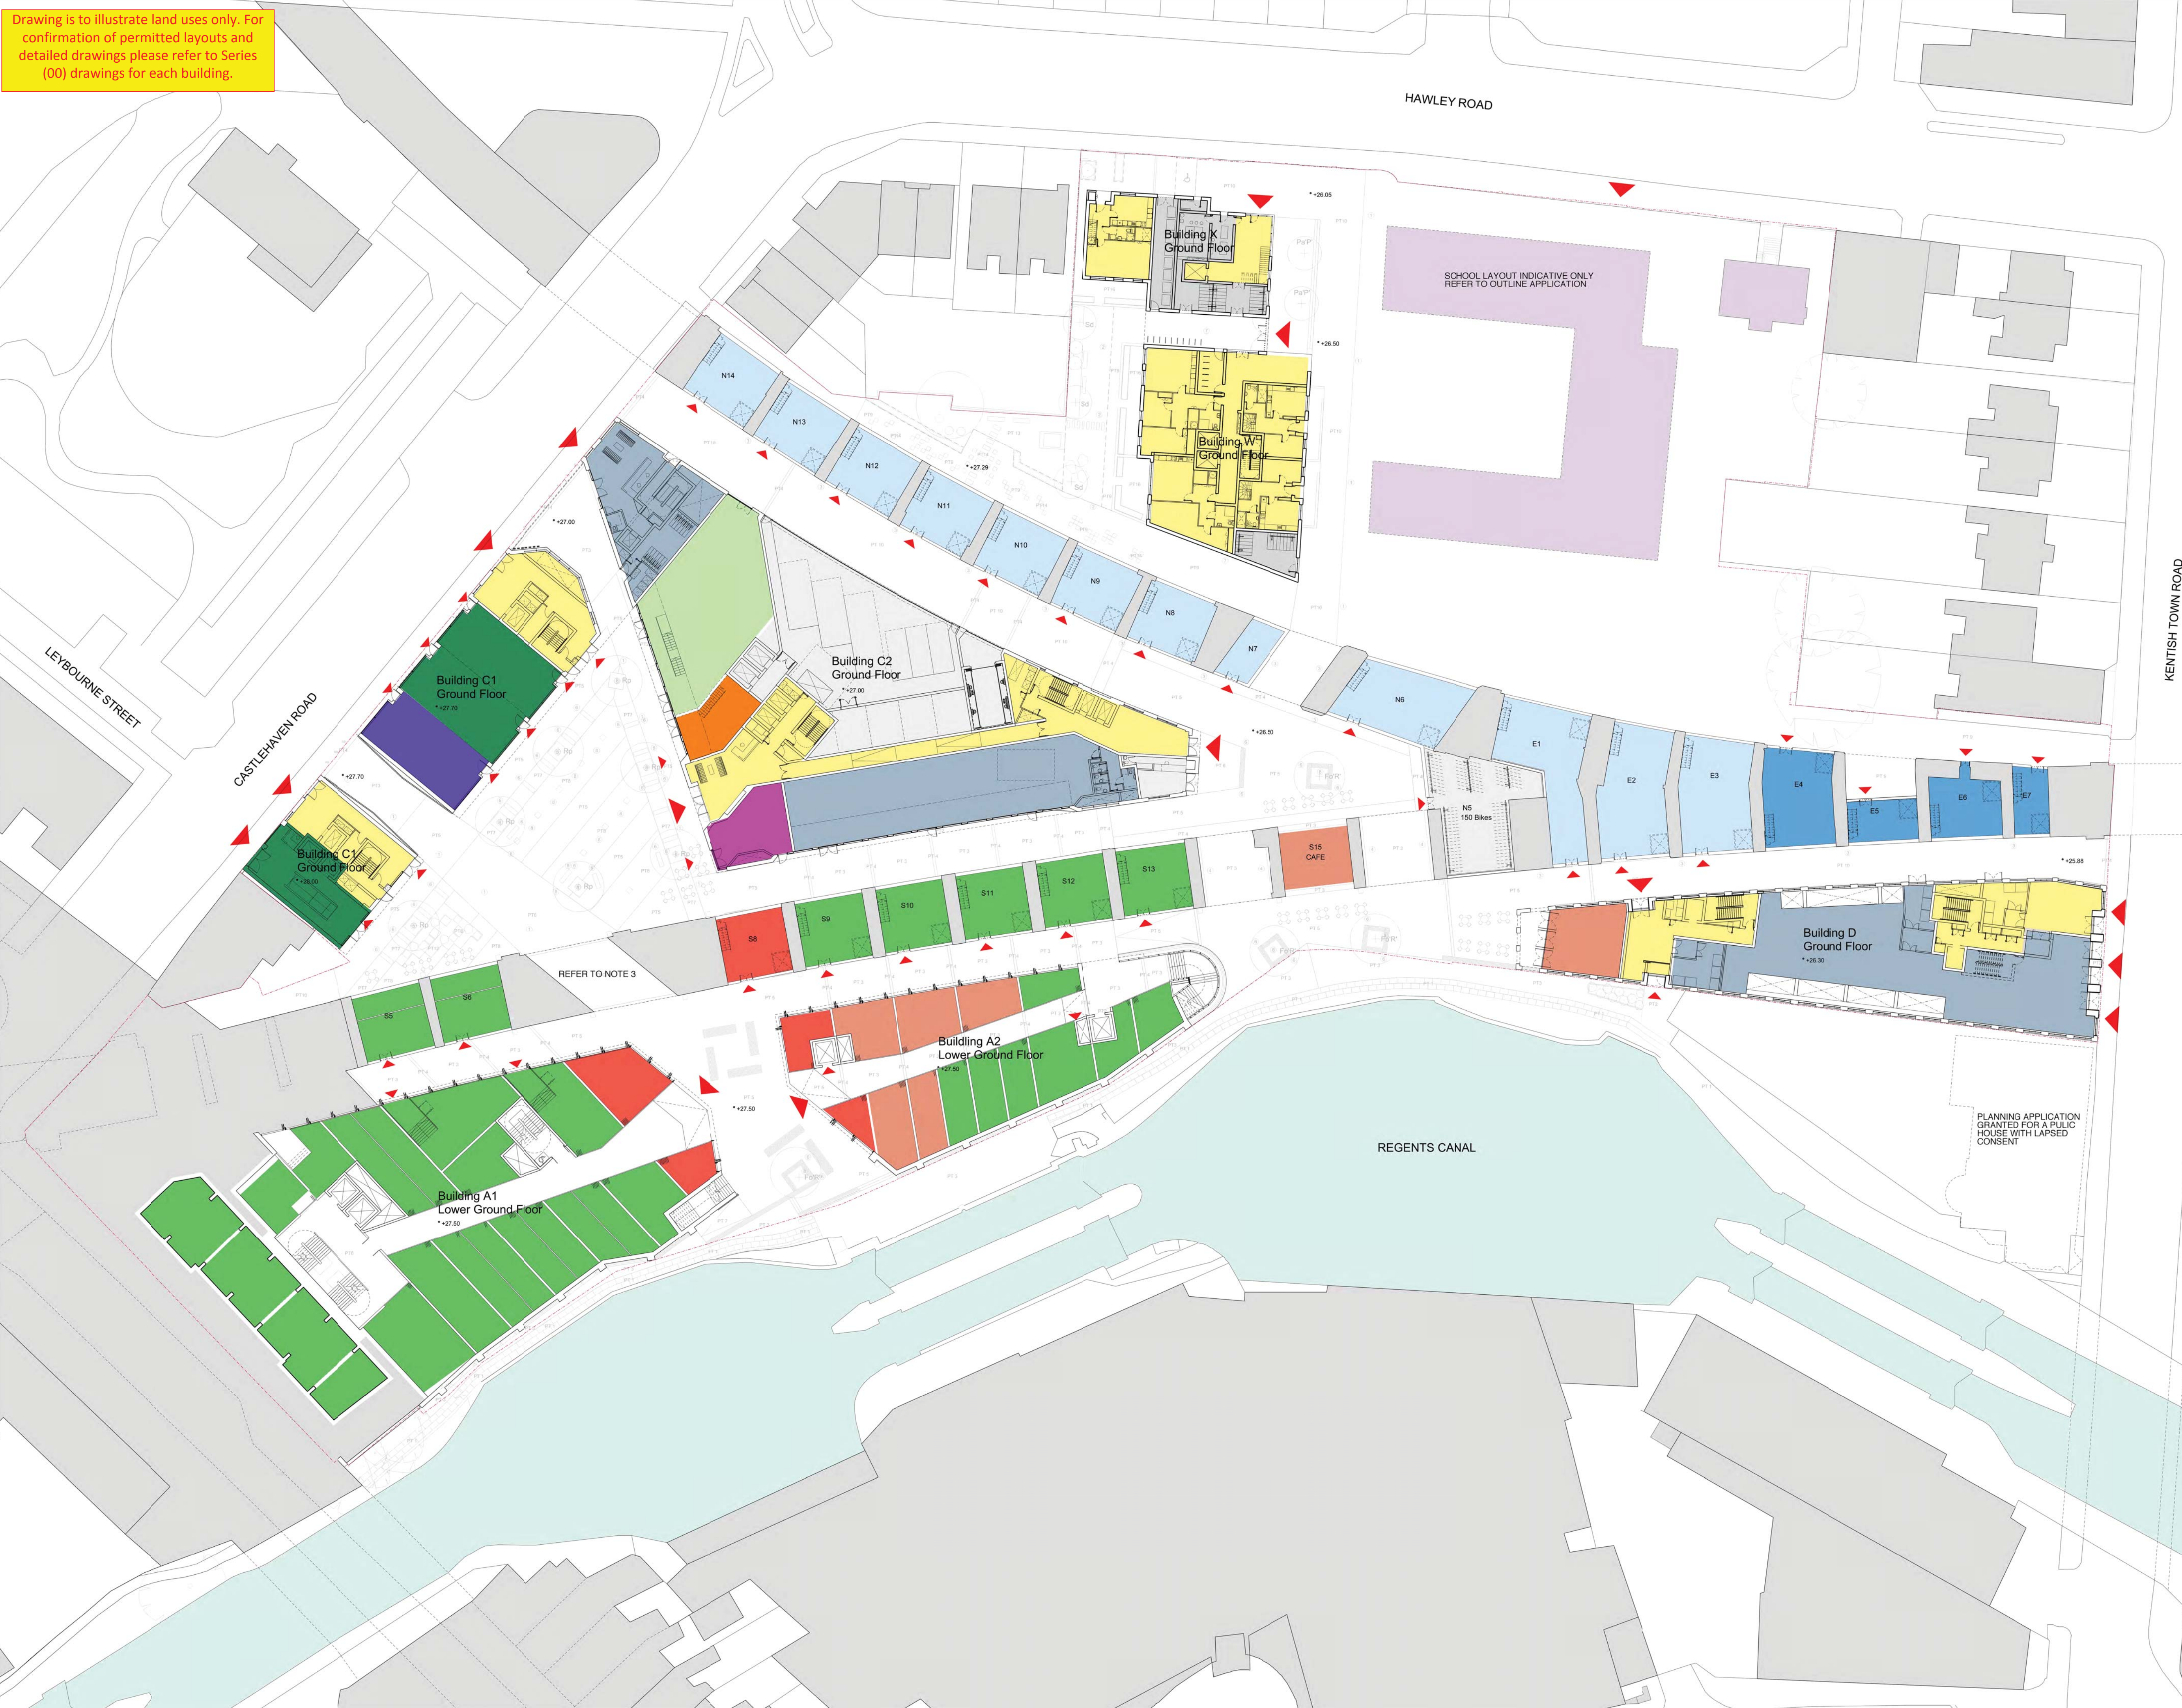

NOTES:

- VIADUCT AREAS SHOWN ARE GIA
- AREA A MIX OF USE IS INDICATIVE ONLY
- THE DESIGN OF THE ARCH WILL BE SUBJECT TO A PLANNING CONDITION

	LOCAL RETAIL (A1)
	RETAIL / MARKET (A1)
	LOCAL RETAIL / WORK (A1, B1)
	RETAIL MARKET / WORK (A1, B1)
	RETAIL / MARKET / LIGHT INDUSTRIAL (A1, A3, B1a, B1c)
	LOCAL RETAIL / WORK / GALLERY (A1, B1, D1)
	RESTAURANT / CAFE (A3)
	HOT FOOD TAKE-AWAY (A5)
	EMPLOYMENT (B1a/c)
	LIGHT INDUSTRIAL (B1c)
	GENERAL INDUSTRIAL (B2)
	RESIDENTIAL (C3)
	SCHOOL (D1)
	LEISURE (D2)
	ANCILLARY

PLANNING APPLICATION GRANTED FOR A PUBLIC HOUSE WITH LAPSED CONSENT

P01	19/01/18	PLANNING ISSUE
-	31/08/12	PLANNING ISSUE

REV DATE

NOTE

1. Do not scale from this drawing, other than for Planning purposes.
2. All dimensions to be checked on site by the contractor and such dimensions to be his responsibility.
3. Report all drawing errors, omissions and discrepancies to the architect.
4. This document may be issued in an uncontrolled CAD format to enable others to use it as background information to make alterations and/or additions. In that instance the file will be accompanied by a PDF version. It is for those making such alterations and additions to ensure that they make use of current background information. AHMM Ltd accepts no liability for any such alterations or additions to the background information or arising out of changes to background information which occur prior to alterations of additions being made.

LOCATION

ALLFORD HALL MONAGHAN MORRIS

ARCHITECTS LTD
2ND FLOOR, BLOCK C, 5-23 OLD STREET LONDON EC1V 9HL
TEL 020 7251 5261 FAX 020 7251 5123 WEB WWW.AHMM.CO.UK

job title
CAMDEN LOCK VILLAGE

drawing title / location
PROPOSED MASTERPLAN
LEVEL 00

drawn by	checked	scale	status
DC	WL	1:250@A0 ; 1:500@A2	PLANNING
project	zone	source	classification
12001	MP	[00]	100
			P01